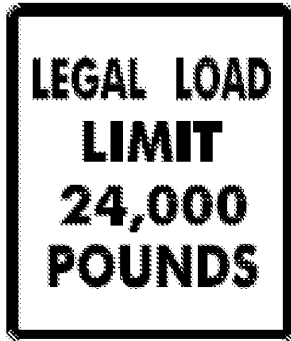


DIRECTION	MILEPOINT	LOCATION CODE (SHEET 2)	SIGN CODE	WIDTH (IN)	HEIGHT (IN)	SHEETING REMARKS	SIGN LEGEND	NEW SIGNS		EXISTING SIGNS				EXIST POST		NUMBER OF NEW POSTS	SQUARE STEEL (IN)			TUBULAR STEEL Ø (IN)					SIGN FRAME REQUIRED	REMARKS	SIGN DETAIL				
								"A"	"B"	RETAIN	SALVAGE FROM	SALVAGE TO	REMOVE	RETAIN	REMOVE		1.75	2.00	2.50	FOUNDATION	3.00	3.50	4.00	5.00			DETAIL IN SHS	DETAIL ON SHEET NUMBER	DETAIL ON STD SHEET NUMBER		
																	(LB / FT)				(LB / FT)										
																	1.88	2.42	3.35		7.60	9.00	10.80	14.60							
WASHINGTON VT 110							FY-FLUORESCENT YELLOW FYG-FLUORESCENT YELLOW GREEN															"SHS"-STANDARD HIGHWAY SIGNS									
SB	5.530	F	W11-6H	30	30		HINGED SNOWMOBILE			1				X											E-153						
SB	5.468	G	VR-017	24	24								1		X									CARRIER RD TH-14							
		G	VR-017	24	30			5.00							1	X										E-141					
SB	5.463	H	R1-1	30	30								1		X									CARRIER RD TH-14 ISLAND							
		H	R1-1	30	30			6.25							1	X								X							
SB	5.458	H	R1-1	30	30								1		X									CARRIER RD TH-14							
		H	R1-1	30	30			6.26							1	X								X							
SB	5.320	F	R2-1	24	30		SPEED LIMIT 50			1				X																	
SB	5.180	F	W1-8	18	24		CHEVRON			1				X																	
SB	5.160	F	W1-8	18	24		CHEVRON			1				X																	
SB	5.160	E	W1-8	18	24		CHEVRON			1				X																	
SB	5.150	F	W1-8	18	24		CHEVRON			1				X																	
SB	5.150	E	W1-8	18	24		CHEVRON			1				X																	
SB	5.130	E	W1-8	18	24		CHEVRON			1				X																	
SB	4.890	F	W1-4R	30	30		RIGHT REVERSE CURVE				1	1			X	1	X							INSTALL EXISTING SIGN ON NEW POST							
SIGN SUMMARY SHEET							SHEET TOTALS	17.51	0.00	8	1	1	3	0	0	4	60								PROJECT NAME: Royalton-Barre Town VT110						
								SF	SF	EA	EA	EA	EA	EA	EA	EA		FT						PROJECT NUMBER: STPG SIGN(23)							
																												FILE NAME: Washington.xls			
																												PLOT DATE: 6/15/2009			
VERMONT AGENCY OF TRANSPORTATION							TOWN TOTALS	320.1	0.0	42.0	3.0	3.0	66	2.0	0.0	73	1095.0								DRAWN BY: T. Guazzoni						
																											DESIGNED BY: D. Crosslev				
																											CHECKED BY: S. Menard				
																						WASHINGTON SHEET 8									
																						SHEET 61 OF 80									