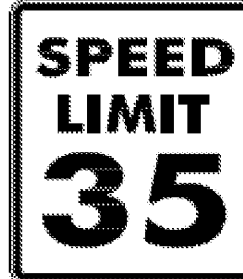
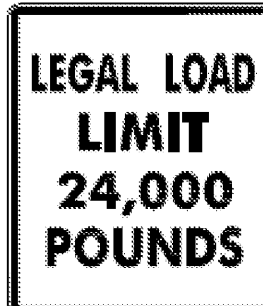


DIRECTION	MILEPOINT	LOCATION CODE (SHEET 2)	SIGN CODE	WIDTH (IN)	HEIGHT (IN)	SHEETING REMARKS	SIGN LEGEND	NEW SIGNS		EXISTING SIGNS				EXIST POST		NUMBER OF NEW POSTS	SQUARE STEEL (IN)			TUBULAR STEEL Ø (IN)				SIGN FRAME REQUIRED	REMARKS	SIGN DETAIL			
								"A"	"B"	RETAIN	SALVAGE FROM	SALVAGE TO	REMOVE	RETAIN	REMOVE		1.75	2.00	2.50	FOUNDATION	3.00	3.50	4.00			5.00	DETAIL IN SHS	DETAIL ON SHEET NUMBER	DETAIL ON STD SHEET NUMBER
																	(LB / FT)				(LB / FT)								
																	1.88	2.42	3.35		7.60	9.00	10.80			14.60			
BARRE TOWN VT 110							FY-FLUORESCENT YELLOW FYG-FLUORESCENT YELLOW GREEN															"SHS"-STANDARD HIGHWAY SIGNS							
			F	M3-3	24	12		2.00							1		X						GREEN ON WHITE SHEETING. INSTALL TO THE LEFT OF THE DESTINATION SIGN ASSEMBLY	X					
			F	M1-5	30	24		5.00																	E-136B				
			F	M6-2	21	15		2.19															GREEN ON WHITE SHEETING	X					
SB	1.020		F	R2-1	24	30	 						1		X														
			F	R2-1	24	30		5.00							1		X							X					
SB	0.995		F	W1-1L	30	30							1		X														
			F	W1-1MdL	30	30		6.25							1		X								6				
SB	0.933		F	S3-1	30	30	SCHOOL BUS STOP AHEAD			1				X															
SB	0.905		H	R1-1	30	30	 						1		X								TH-55, WATERMAN ST						
			G	VR-017	24	30							1		X														
			H	R1-1	30	30		6.25							1		X						GATEPOSTED STOP SIGN	X					
			G	VR-017	24	30		5.00							1		X						INSTALL LEGAL LOAD 30-50 FT BEYOND STOP SIGN.			E-141			
SB	0.897		H	R1-1	30	30							1		X														
			H	R1-1	30	30		6.25							1		X						TH-55, WATERMAN ST	X					
SB	0.895		F	W1-6	48	24							1		X														
SIGN SUMMARY SHEET							SHEET TOTALS	37.94	0.00	1	0	0	6	0	0	6	90							PROJECT NAME: Royalton-Barre Town VT110					
								SF	SF	EA	EA	EA	EA	EA	EA	EA		FT					PROJECT NUMBER: STPG SIGN(23)						
																										FILE NAME: Barre Town.xls			
																										PLOT DATE: 6/15/2009			
VERMONT AGENCY OF TRANSPORTATION																							DRAWN BY: T. Guazzoni						
																										CHECKED BY: S. Menard			
TOWN TOTALS							258.0	0.0	29.0	4.0	4.0	50	0.0	0.0	41	615.0							DESIGNED BY: A. Gamble						
																							BARRE TOWN SHEET 8						
																							SHEET 75 OF 80						