


604.412 OR 604.415 REHAB,
Dis. CBS OR MHS, CLASS I OR II
STA. 63+92, LT
STA. 65+19, LT
STA. 69+44, LT

604.42 CHANGING ELEVATION OF
SEWER MANHOLES
STA. 64+64, LT
STA. 68+61, LT

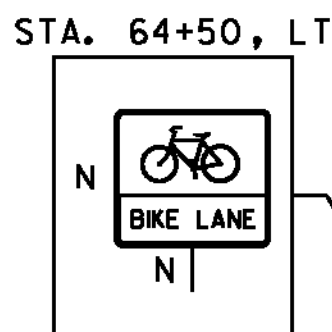

621.205 STEEL BEAM GUARDRAIL,
GALVANIZED W/8 FEET POSTS
STA. 63+50.0 TO 69+50.0, RT
621.80 REMOVAL AND DISPOSAL OF GUARDRAIL
STA. 63+50 TO 69+50, RT

646.412 DURABLE 4 INCH YELLOW LINE, THERMOPLASTIC OR
646.413 DURABLE 4 INCH YELLOW LINE, EPOXY PAINT OR
646.414 DURABLE 4 INCH YELLOW LINE, POLYUREA
(ALL LINES WILL INCLUDE C BREAKS FOR SIDE ROADS)
STA. 63+50 TO 69+50, SOLID LT & RT


646.422 DURABLE 6 INCH WHITE LINE, THERMOPLASTIC OR
646.423 DURABLE 6 INCH WHITE LINE, EPOXY PAINT OR
646.424 DURABLE 6 INCH WHITE LINE, POLYUREA
(ALL LINES WILL INCLUDE EDGE LINE BREAKS AND
RADI FOR SIDE ROADS)
STA. 63+50 TO 69+50, SOLID LT & RT

646.492 DURABLE LETTER OR SYMBOL, THERMOPLASTIC OR
646.493 DURABLE LETTER OR SYMBOL, EPOXY PAINT OR
646.494 DURABLE LETTER OR SYMBOL, POLYUREA
STA. 64+03, LT - BIKE LANE ARROW
STA. 64+15, LT - BIKE LANE SYMBOL

646.612 TEMPORARY 4 INCH YELLOW LINE, PAINT
(ALL LINES WILL INCLUDE C BREAKS FOR SIDE ROADS)
STA. 63+50 TO 69+50, SOLID LT & RT

646.622 TEMPORARY 6 INCH WHITE LINE, PAINT
(ALL LINES WILL INCLUDE EDGE LINE BREAKS AND
RADI FOR SIDE ROADS)
STA. 63+50 TO 69+50, SOLID LT & RT

646.692 TEMPORARY LETTER OR SYMBOL, PAINT
STA. 64+03, LT - BIKE LANE ARROW
STA. 64+15, LT - BIKE LANE SYMBOL

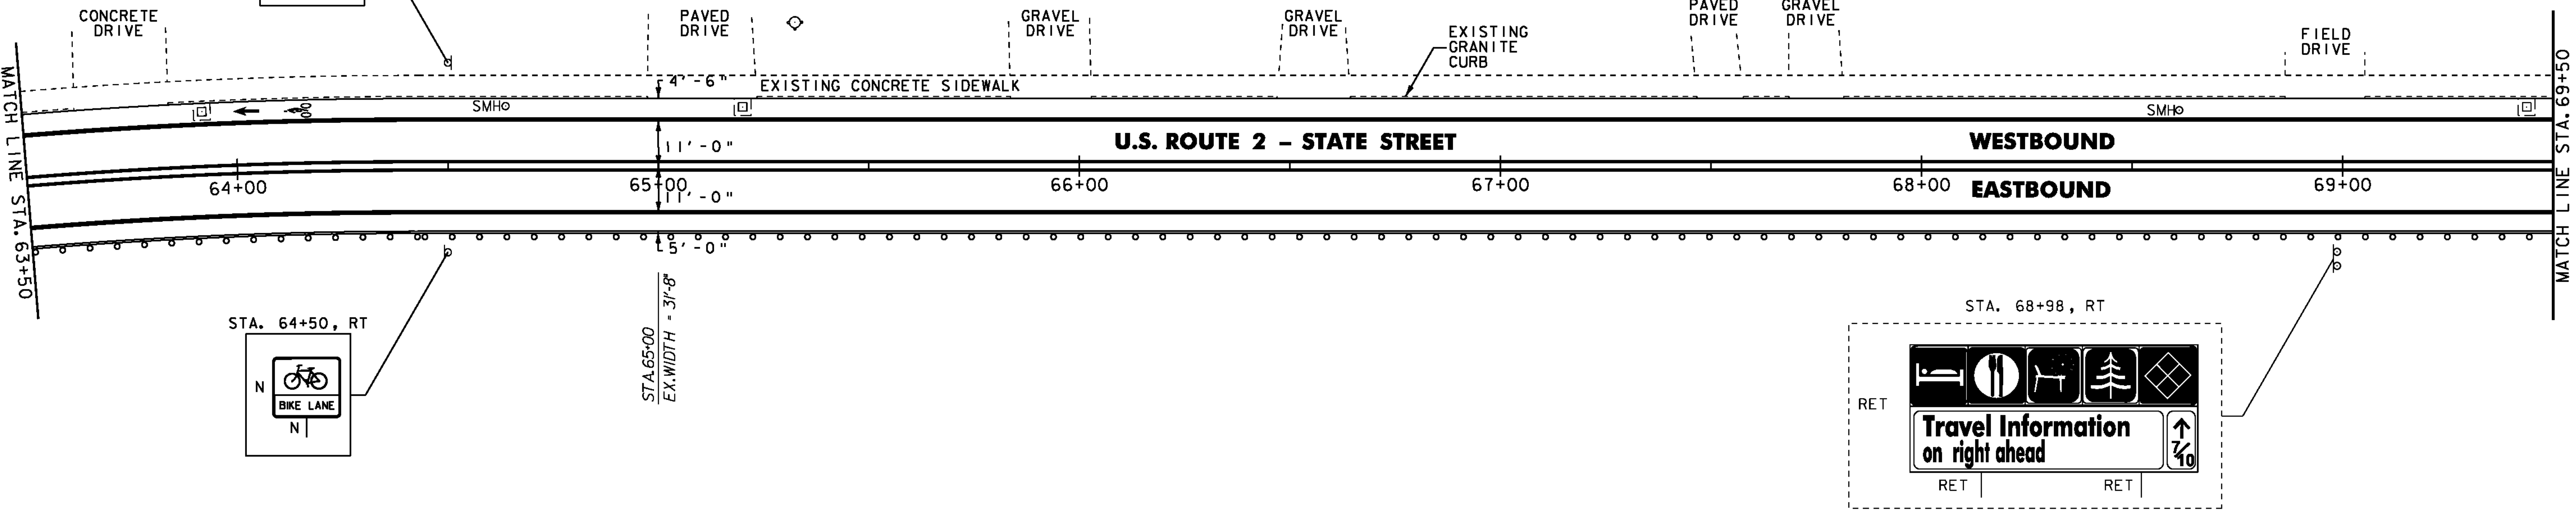

604.412 OR 604.415 REHAB,
Dis. CBS OR MHS, CLASS I OR II
STA. 71+20, LT
STA. 72+11, LT
STA. 73+48, LT

604.42 CHANGING ELEVATION OF
SEWER MANHOLES
STA. 71+97, LT

621.205 STEEL BEAM GUARDRAIL,
GALVANIZED W/8 FEET POSTS
STA. 69+50.0 TO 75+50.0, RT

621.80 REMOVAL AND DISPOSAL OF GUARDRAIL
STA. 69+50 TO 75+50, RT

646.412 DURABLE 4 INCH YELLOW LINE, THERMOPLASTIC OR
646.413 DURABLE 4 INCH YELLOW LINE, EPOXY PAINT OR
646.414 DURABLE 4 INCH YELLOW LINE, POLYUREA
(ALL LINES WILL INCLUDE C BREAKS FOR SIDE ROADS)
STA. 69+50 TO 75+50, SOLID LT & RT

646.422 DURABLE 6 INCH WHITE LINE, THERMOPLASTIC OR
646.423 DURABLE 6 INCH WHITE LINE, EPOXY PAINT OR
646.424 DURABLE 6 INCH WHITE LINE, POLYUREA
(ALL LINES WILL INCLUDE EDGE LINE BREAKS AND
RADI FOR SIDE ROADS)
STA. 69+50 TO 75+50, SOLID LT & RT



646.492 DURABLE LETTER OR SYMBOL, THERMOPLASTIC OR
646.493 DURABLE LETTER OR SYMBOL, EPOXY PAINT OR
646.494 DURABLE LETTER OR SYMBOL, POLYUREA
STA. 71+84, RT - BIKE LANE SYMBOL
STA. 71+96, RT - BIKE LANE ARROW
STA. 72+47, LT - BIKE LANE ARROW
STA. 72+59, LT - BIKE LANE SYMBOL

646.612 TEMPORARY 4 INCH YELLOW LINE, PAINT
(ALL LINES WILL INCLUDE C BREAKS FOR SIDE ROADS)
STA. 69+50 TO 75+50, SOLID LT & RT

646.622 TEMPORARY 6 INCH WHITE LINE, PAINT
(ALL LINES WILL INCLUDE EDGE LINE BREAKS AND
RADI FOR SIDE ROADS)
STA. 69+50 TO 75+50, SOLID LT & RT

646.692 TEMPORARY LETTER OR SYMBOL, PAINT
STA. 71+84, RT - BIKE LANE SYMBOL
STA. 71+96, RT - BIKE LANE ARROW
STA. 72+47, LT - BIKE LANE ARROW
STA. 72+59, LT - BIKE LANE SYMBOL

675.50 REMOVING SIGNS
AS SHOWN - 2
675.60 ERECTING SALVAGED SIGNS
AS SHOWN - 1

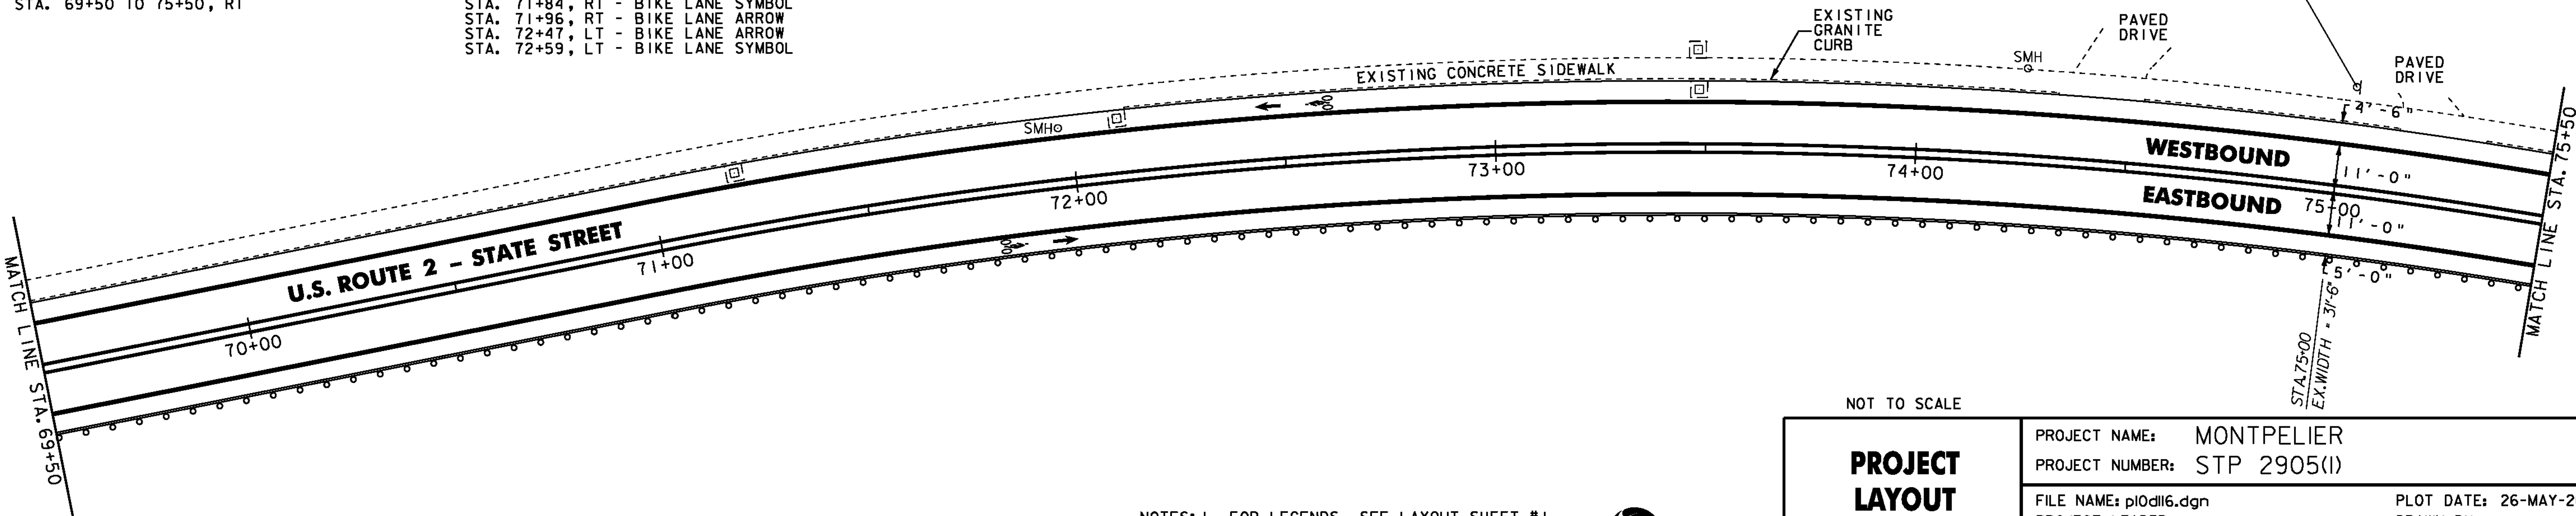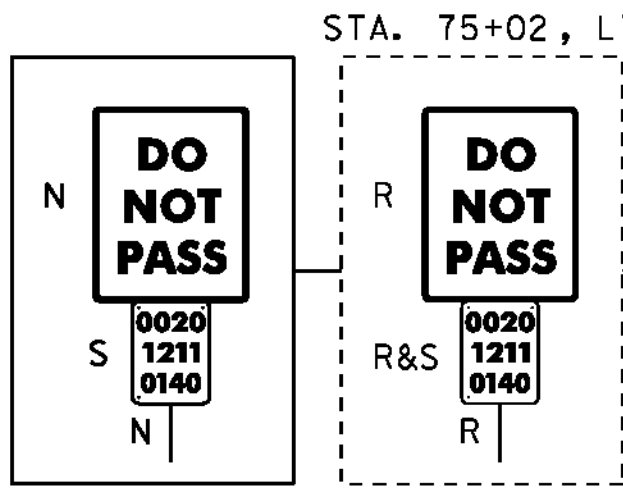

NOTES: 1. FOR LEGENDS, SEE LAYOUT SHEET #1
2. ALL EXISTING SIGNS NOT SHOWN SHALL
BE RETAINED.



PROJECT
LAYOUT
SHEET #8

PROJECT NAME: MONTPELIER
PROJECT NUMBER: STP 2905(1)

FILE NAME: p10d116.dgn
PROJECT LEADER: JLL
DESIGNED BY: STANTEC
IPARM FILE: p10d116108.i

PLOT DATE: 26-MAY-2011
DRAWN BY: STANTEC
CHECKED BY: STANTEC
SHEET 23 OF 79