
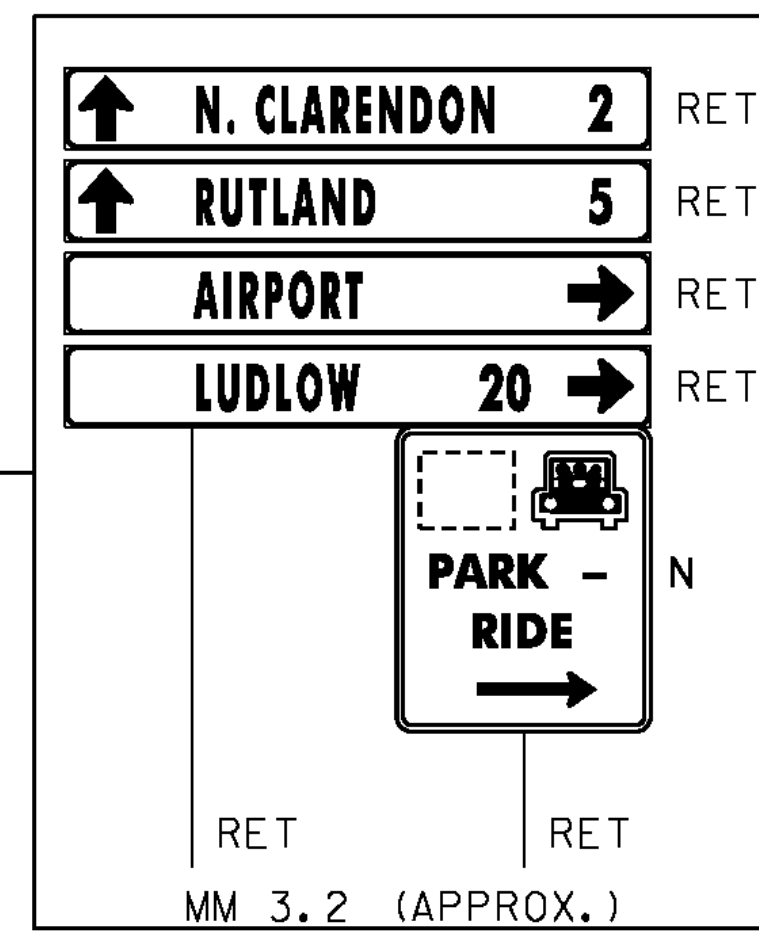
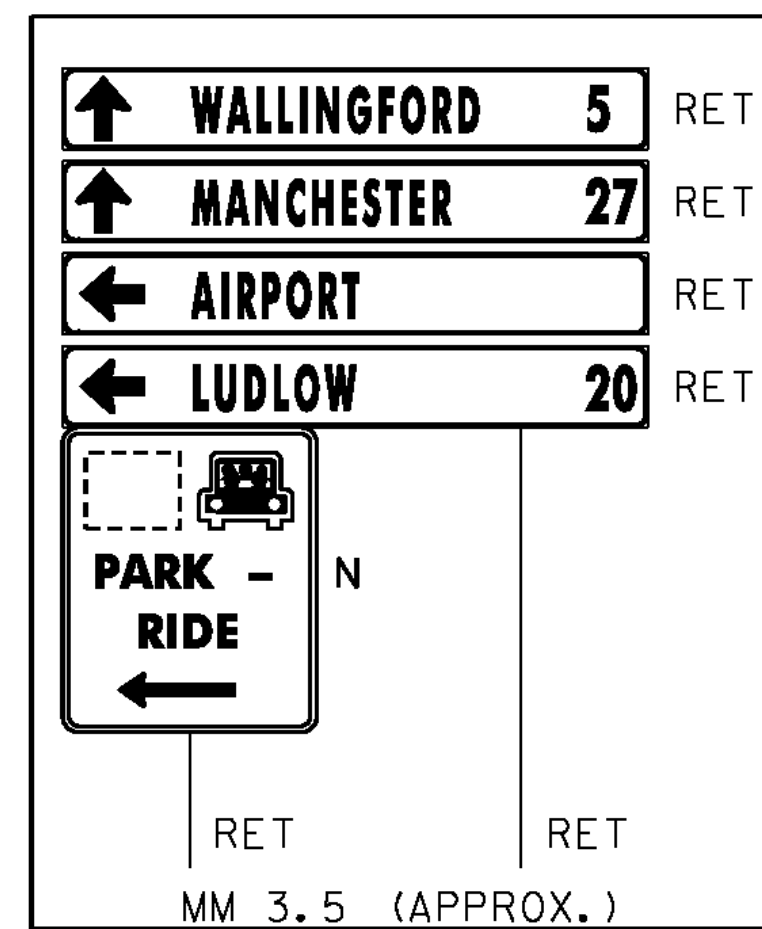
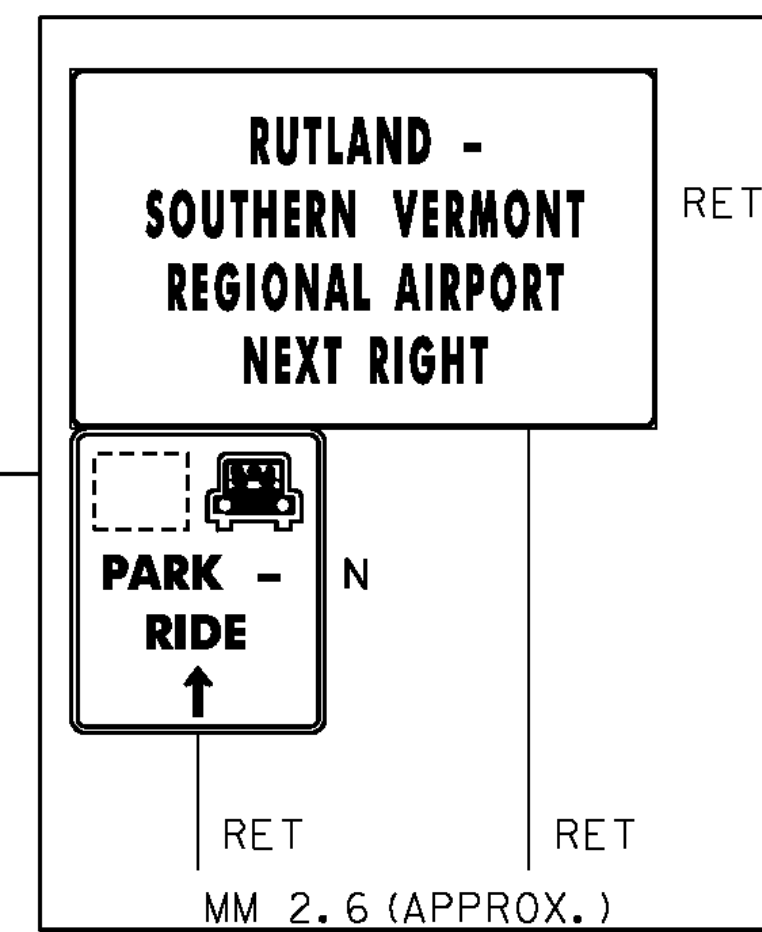
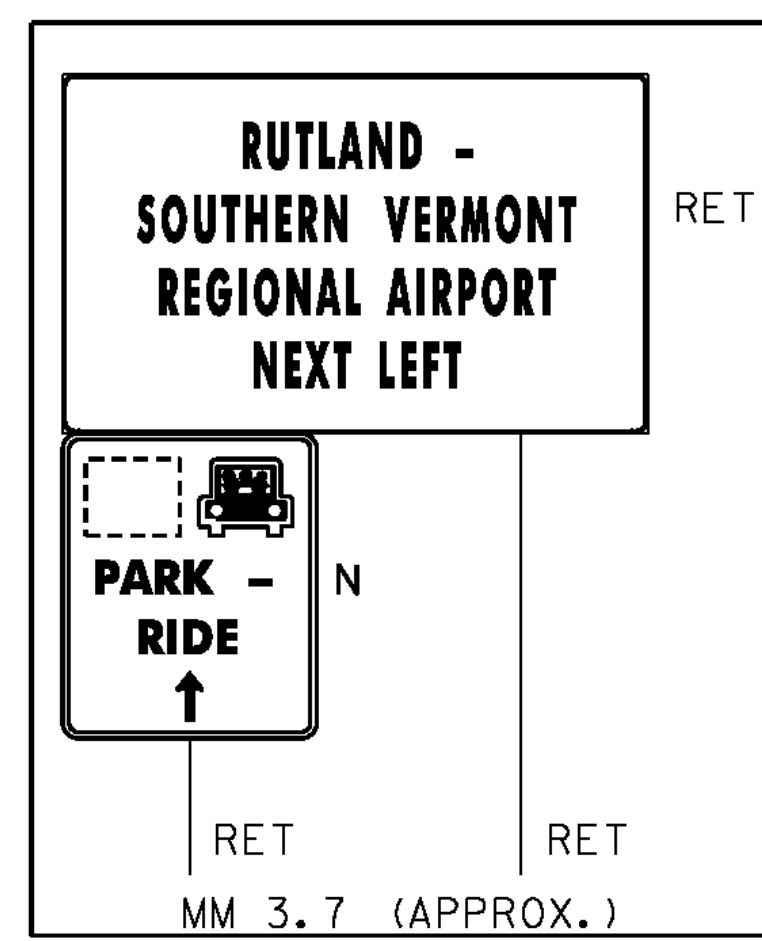
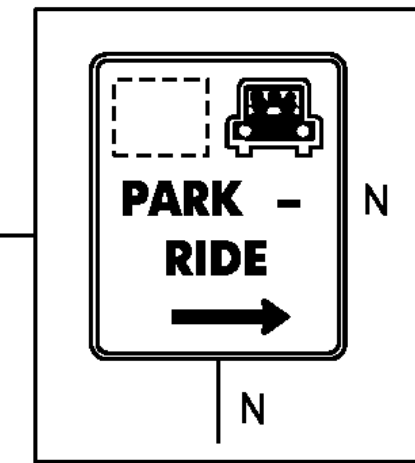
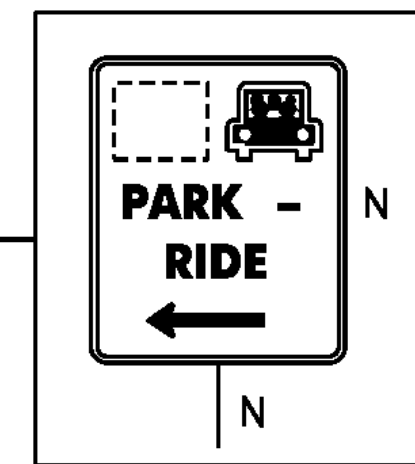
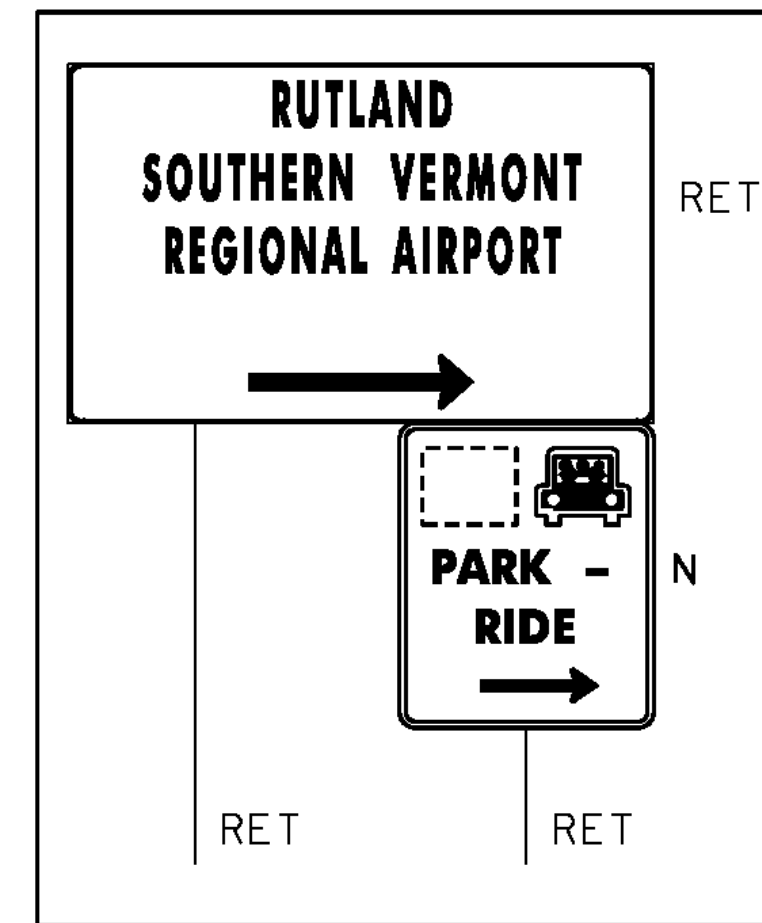


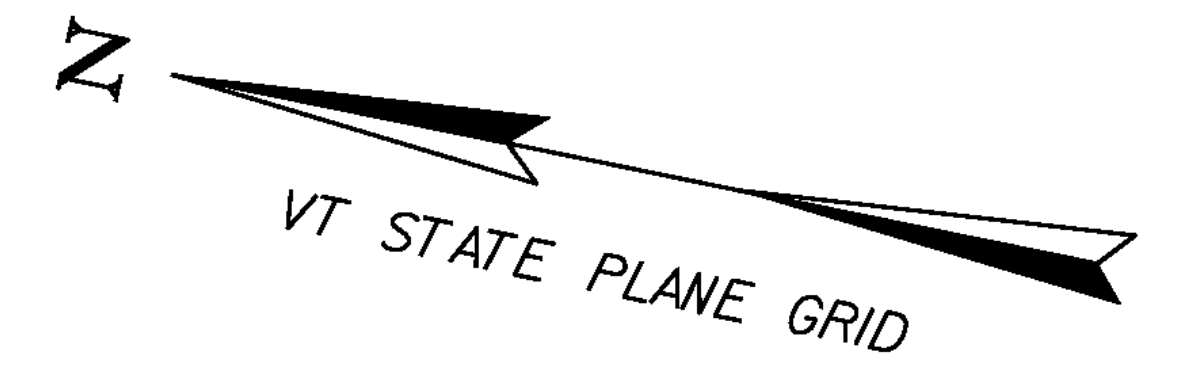

**RUTLAND SOUTHERN VERMONT REGIONAL  
AIRPORT AND SURROUNDING AREA**  
NOT TO SCALE

**SIGN LEGEND**

- N = NEW
- R = REMOVE
- R&S = REMOVE AND SALVAGE
- S = SALVAGE SIGN
- RET = RETAIN
- B-B = BACK TO BACK

**NOTES:**

1. ALL EXISTING SIGNS NOT SHOWN SHALL BE RETAINED, REMOVED OR REPLACED AS DIRECTED BY THE RESIDENT ENGINEER.
2. ALL SIGN LOCATIONS SHOWN ON THESE PLANS ARE APPROXIMATE, TRUE LOCATIONS TO BE VERIFIED IN THE FIELD.
3. EXISTING SIGN LOCATION MAY BE MODIFIED TO INCREASE VISIBILITY OR EFFECTIVENESS AT THE DISCRETION OF THE RESIDENT ENGINEER.

|                                         |                        |
|-----------------------------------------|------------------------|
| PROJECT NAME: STATEWIDE                 |                        |
| PROJECT NUMBER: CMG PARK(34)            |                        |
| FILE NAME: ...\\Rutland Airport.pxf.dgn | PLOT DATE: 6/21/2012   |
| PROJECT LEADER: G. GOYETTE              | DRAWN BY: E. ALLING    |
| DESIGNED BY: E. ALLING                  | CHECKED BY: G. GOYETTE |
| RUTLAND AIRPORT 1                       |                        |
| SHEET 27 OF 69                          |                        |

