






No border, White on Green;
[Sheldon] C 2K; [Swanton] C 2K 95) spacing;

No border, White on Green;
[Enosburg] C 2K; [Sheldon] C 2K 95) spacing;

No border, White on Green;
[Berkshire] C 2K; [Enosburg] C 2K 95) spacing;

VD1-1S

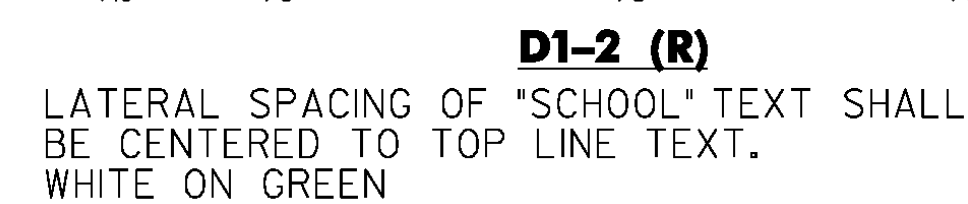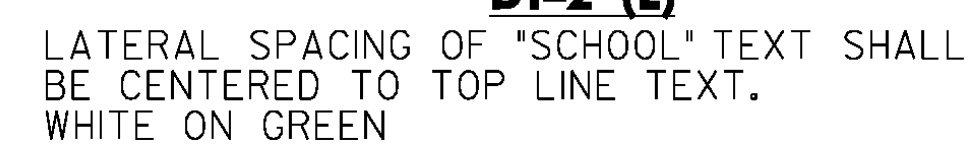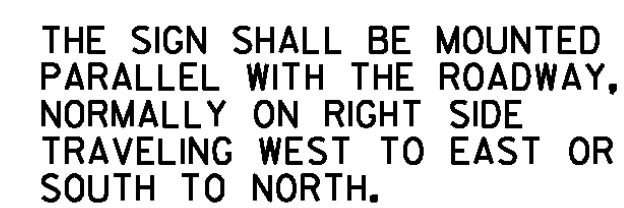

I.) THE DESTINATION SIGNS SHOWN ON THIS SHEET SHALL HAVE WHITE RETROREFLECTIVE ASTM TYPE III OR IV TEXT, ARROWS AND BORDERS ON A GREEN RETROREFLECTIVE ASTM TYPE III OR IV BACKGROUND.

2.) USE THE LARGEST LETTER / THICKEST FONT AVAILABLE THAT WILL SATISFY THE MINIMUM SPACING REQUIREMENTS, AS SHOWN IN THE DETAILS ABOVE; i.e. IF A 6" SERIES C LETTER DOES NOT WORK, DUE TO THE LENGTH OF THE WORD, USE A 6" SERIES B LETTER. IF A 6" SERIES B LETTER DOES NOT WORK, USE A 5" SERIES C. USE NO LESS THAN 80% KERNING.



ALL DIMENSIONS SHOWN IN INCHES, EXCEPT WHERE NOTED.

PROJECT NAME:	ST ALBANS - BERKSHIRE
---------------	-----------------------

PROJECT NUMBER: STPG SIGN (36)

FILE NAME: IOB338.DGN
PROJECT LEADER: A. GAMBLE
DESIGNED BY: T. GUAZZONI
DETAIL SHEET I

PLOT DATE: \$\$\$\$DATE\$\$\$
DRAWN BY: T. GUAZZONI
CHECKED BY: A. GAMBLE
SHEET 4 OF 109