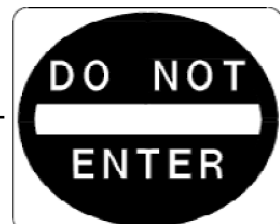


DIRECTION	MILEPOINT	LOCATION CODE (SHEET 2)	SIGN CODE	WIDTH (IN)	HEIGHT (IN)	SHEETING REMARKS	SIGN LEGEND	NEW SIGNS		EXISTING SIGNS				EXIST POST		NUMBER OF NEW POSTS	SQUARE STEEL (IN)			TUBULAR STEEL Ø (IN)				SIGN FRAME REQUIRED	REMARKS	SIGN DETAIL										
								"A"	"B"	RETAIN	SALVAGE FROM	SALVAGE TO	REMOVE	RETAIN	REMOVE		1.75	2.00	2.50	FOUNDATION	3.00	3.50	4.00			5.00	DETAIL IN SHS	DETAIL ON SHEET NUMBER	DETAIL ON STD SHEET NUMBER							
																														(LB / FT)			(LB / FT)			
																														1.88	2.42	3.35	7.60	9.00	10.80	14.60
WINHALL VT-30							FY-FLUORESCENT YELLOW FYG-FLUORESCENT YELLOW GREEN															"SHS"-STANDARD HIGHWAY SIGNS														
SB	7.650	E	R1-1	36	36								1		X								INTERSECTION WITH VT-11													
		E	R1-1	36	36			9.00									2	13.25 13.25 X							X											
SB	7.637	K	R1-2	30	30		   						1		X								SIGNS ARE ON SOUTH BOUND SLIP-RAMP													
		J	R5-1	30	30								1																							
		L	R6-1L	36	12								1																							
		L	R6-1R	36	12								1																							
		K	R1-2	36	36			3.89									1	13.25 X							X											
		J	R5-1	30	30			6.25																	X											
		L	R6-1L	36	12			3.00																	X											
		L	R6-1R	36	12			3.00																	X											
SB	7.634	F	R1-2	30	30		 						1										SIGNS ARE ON SOUTH BOUND SLIP-RAMP													
		E	R5-1	30	30									1																						
		G	R6-1L	36	12								1																							
		F	R1-2	36	36			3.89									1	13.25 X							X											
		E	R5-1	30	30			6.25																	X											
SIGN SUMMARY SHEET							SHEET TOTALS		35.28	0.00	0	0	0	8	0	0	4	-60-53						PROJECT NAME: STATEWIDE - SOUTHWEST REGION												
								SF	SF	EA	EA	EA	EA	EA	EA	EA	EA		FT					PROJECT NUMBER: STPG SIGN(32)												
VERMONT AGENCY OF TRANSPORTATION							TOWN DIRECTIONAL TOTALS		457.6	0.0	6.0	0.0	0.0	81	0.0	0.0	65	975.0						FILE NAME: WINHALL SB.XLS PROJECT MANAGER: A. GAMBLE DESIGNED BY: J. KELLY WINHALL SOUTHBOUND SHEET 1												
																							PLOT DATE: 7/13/2010 DRAWN BY: J. KELLY CHECKED BY: A. GAMBLE SHEET 39 OF 90													