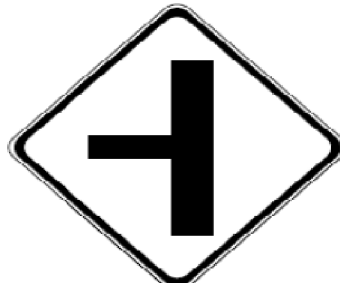


DIRECTION	MILEPOINT	LOCATION CODE (SHEET 2)	SIGN CODE	WIDTH (IN)	HEIGHT (IN)	SHEETING REMARKS	SIGN LEGEND	NEW SIGNS		EXISTING SIGNS				EXIST POST		NUMBER OF NEW POSTS	SQUARE STEEL (IN)			TUBULAR STEEL Ø (IN)				SIGN FRAME REQUIRED	REMARKS	SIGN DETAIL				
								"A"	"B"	RETAIN	SALVAGE FROM	SALVAGE TO	REMOVE	RETAIN	REMOVE		1.75	2.00	2.50	FOUNDATION	3.00	3.50	4.00			5.00	DETAIL IN SHS	DETAIL ON SHEET NUMBER	DETAIL ON STD SHEET NUMBER	
																	(LB / FT)				(LB / FT)									
																	1.88	2.42	3.35		7.60	9.00	10.80			14.60				
DORSET US-7							FY-FLUORESCENT YELLOW FYG-FLUORESCENT YELLOW GREEN															"SHS"-STANDARD HIGHWAY SIGNS								
		A	M1-4	24	24		 	4.00																X						
NB	3.754	A	R2-1	24	30			5.00						1		14.75 X							INSTALL 300 FEET NORTH OF BOWEN RD. (TH-17).	X						
NB	4.615	A	VD-018	30	18							1	X																	
		A	VD-018	30	18			3.75																	5					
NB	4.693	A	R2-1	24	30							1		X																
NB	4.700	A	R2-1	30	36			7.50						1		15.5 X							INSTALL 35 FEET NORTH OF EXISTING SPEED LIMIT 45 SIGN ASSEMBLY.			4				
NB	4.877	A	VW-619	30	30			6.25						1		15.25 X							INSTALL 200 FEET SOUTH OF SHOULDER TAPER.			6				
NB	4.916	A	R2-1	24	30							1		X																
		A	R2-1	24	30			5.00						1		13.25 X								X						
NB	4.968	A	OM-3R	12	36							1		X																
		A	OM-3R	12	36			3.00						1		11.0 X								X						
NB	5.020	B	OM-3L	12	36							1		X																
		B	OM-3L	12	36			3.00						1		11.0 X							REMOVE 5.00 MILE MARKER.							
NB	5.067	A	W2-2LM	30	30							1	X																	
		A	W2-2LM	30	30			6.25															REPLACE SIGN AND RETAIN SIGN POST.			6				
SIGN SUMMARY SHEET							SHEET TOTALS	43.75	0.00	0	0	0	6	0	0	6		90	80.75						PROJECT NAME: STATEWIDE - SOUTHWEST REGION					
								SF	SF	EA	EA	EA	EA	EA	EA	EA		FT										PROJECT NUMBER: STPG SIGN(32)		
																												FILE NAME: DORSET NB.XLS		
																													PLOT DATE: 7/13/2010	
VERMONT AGENCY OF TRANSPORTATION							TOWN DIRECTIONAL TOTALS	163.8	0.0	1.0	1.0	1.0	32	0.0	0.0	24		360.0							PROJECT MANAGER: A. GAMBLE					
																												DRAWN BY: J. KELLY		
																							DESIGNED BY: J. KELLY							
																								CHECKED BY: A. GAMBLE						
																								DORSET NORTHBOUND SHEET 4						
																								SHEET 54 OF 90						