

646.402 DURABLE 4 INCH WHITE LINE, THERMOPLASTIC OR
646.403 DURABLE 4 INCH WHITE LINE, EXPOXY PAINT OR
646.404 DURABLE 4 INCH WHITE LINE, POLYUREA
(ALL LINES WILL INCLUDE EDGE LINE BREAKS AND
RADIUS FOR TOWN HIGHWAYS)
CASTLETON:
STA 107+50.00 - STA 112+50.00 EDGE LINE LT & RT
STA 107+50.00 - STA 109+25.00 SOLID LANE LINE LT
STA 109+25.00 - STA 111+35.00 DOTTED LANE LINE LT
STA 109+25.00 - STA 111+35.00 DOTTED LANE LINE RT
STA 111+35.00 - STA 112+50.00 SOLID LANE LINE RT

646.412 DURABLE 4 INCH YELLOW LINE, THERMOPLASTIC OR
646.413 DURABLE 4 INCH YELLOW LINE, EXPOXY PAINT OR
646.414 DURABLE 4 INCH YELLOW LINE, POLYUREA
(ALL LINES WILL INCLUDE C/L BREAKS FOR
TOWN HIGHWAYS) S=SOLID, D=DASHED
CASTLETON:
STA 107+50.00 - STA 112+50.00 MEDIAN EDGE LINE LT & RT

646.602 TEMPORARY 4 INCH WHITE LINE, PAINT
(ALL LINES WILL INCLUDE EDGE LINE BREAKS AND
RADIUS FOR TOWN HIGHWAYS)
CASTLETON:
STA 107+50.00 - STA 112+50.00 EDGE LINE LT & RT
STA 107+50.00 - STA 109+25.00 SOLID LANE LINE LT
STA 109+25.00 - STA 111+35.00 DOTTED LANE LINE LT
STA 109+25.00 - STA 111+35.00 DOTTED LANE LINE RT
STA 111+35.00 - STA 112+50.00 SOLID LANE LINE RT

646.612 TEMPORARY 4 INCH YELLOW LINE, PAINT
(ALL LINES WILL INCLUDE C/L BREAKS FOR
TOWN HIGHWAYS) S=SOLID, D=DASHED
CASTLETON:
STA 107+50.00 - STA 112+50.00 MEDIAN EDGE LINE LT & RT


646.492 DURABLE LETTER OR SYMBOL, THERMOPLASTIC OR
646.493 DURABLE LETTER OR SYMBOL, EPOXY PAINT
CASTLETON:
STA 107+72.55 LT ARROW (1 EA)
STA 108+46.70 LT "O,N,L,Y" (4 EA)
STA 109+20.84 LT ARROW (1 EA)
STA 111+39.25 RT ARROW (1 EA)
STA 112+14.63 RT "O,N,L,Y" (4 EA)

646.81 PAINTED CURB
CASTLETON:
STA 108+95.0 - STA 109+55.0 RT (120.0 LF)
STA 111+05.0 - STA 111+65.0 LT (120.0 LF)

646.692 TEMPORARY LETTER OR SYMBOL, PAINT
CASTLETON:
STA 107+72.55 LT ARROW (2 EA)
STA 109+20.84 LT ARROW (2 EA)
STA 111+39.25 RT ARROW (2 EA)

675.50 REMOVING SIGNS
AS SHOWN - 2

675.60 ERECTING SALVAGED SIGNS
AS SHOWN - 1

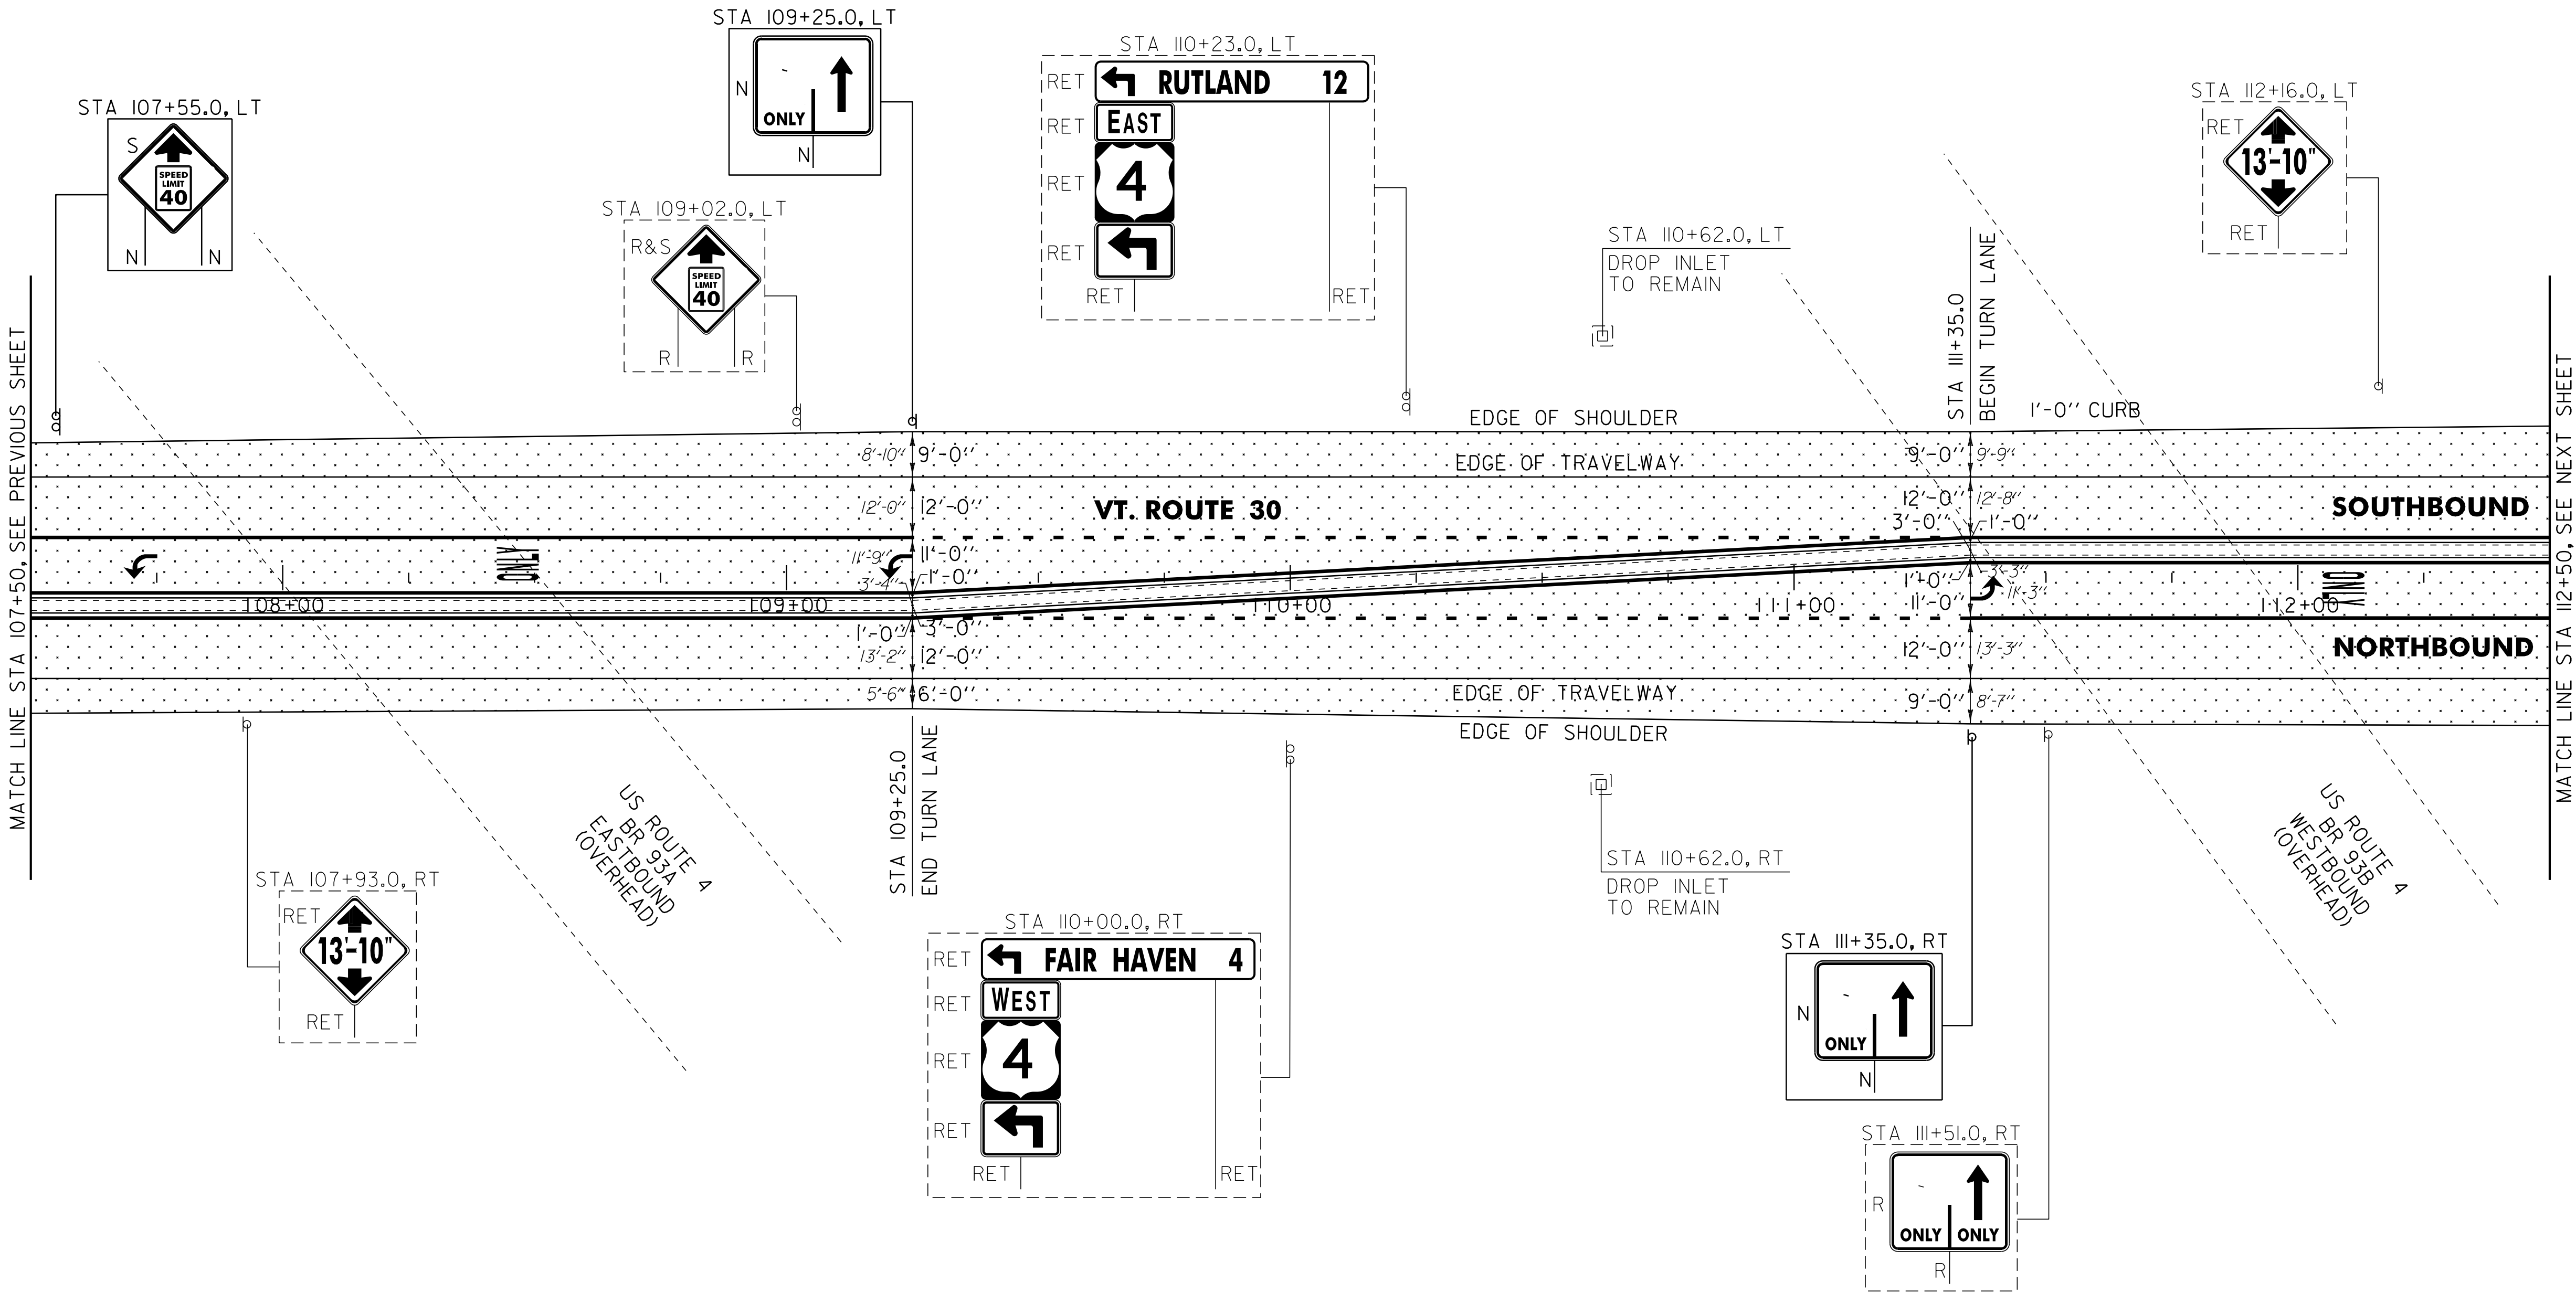

NOTE:
1. VERTICAL CLEARANCE TO US ROUTE 4 OVERPASSES
SHALL NOT BE REDUCED

NOT TO SCALE

SIGN LEGEND

R = REMOVE
S = SALVAGE
N = NEW
RET = RETAIN
B-B = BACK TO BACK
EXISTING = - - - - -
NEW = _____

AREA TO BE
COLD PLANNED

PROJECT
LAYOUT
SHEET #6

PROJECT NAME: CASTLETON
PROJECT NUMBER: STP 2909(1)

FILE NAME: p10c212.dgn
PROJECT LEADER: D.E.G.
DESIGNED BY: M.J.M.
IPARM FILE: p10c212106.i

PLOT DATE: 04-JUN-2013 09:2
DRAWN BY: W.G.P.
CHECKED BY: D.E.G.
SHEET 134 OF 152