

TEMPORARY 4 INCH WHITE LINE, PAINT
DURABLE 4 INCH WHITE LINE (OPTION ITEM)
N 355+50 TO N 361+50 SOLID LT & RT

TEMPORARY 4 INCH YELLOW LINE, PAINT
DURABLE 4 INCH YELLOW LINE, EPOXY PAINT OR
DURABLE 4 INCH YELLOW LINE, POLYUREA (OPTION ITEM)
N 355+50 TO N 360+10 SOLID LT & RT
N 360+10 TO N 361+50 SOLID LT, DASHED RT

STEEL BEAM GUARDRAIL, GALVANIZED
N 356+82.5 TO N 357+20 LT

ANCHOR FOR STEEL BEAM RAIL
1 (SEE STANDARD G-1d)


REMOVAL AND DISPOSAL OF GUARDRAIL
N 356+82.5 TO N 357+20 LT

DELINEATOR WITH STEEL POST
N 356+10 LT
N 357+20 LT

REMOVE AND RESET GUARDRAIL
N 355+50 TO N 361+50 RT

MILLED RUMBLE STRIPS
N 355+50 TO N 361+50 CL

REMOVING SIGNS
AS SHOWN - 3

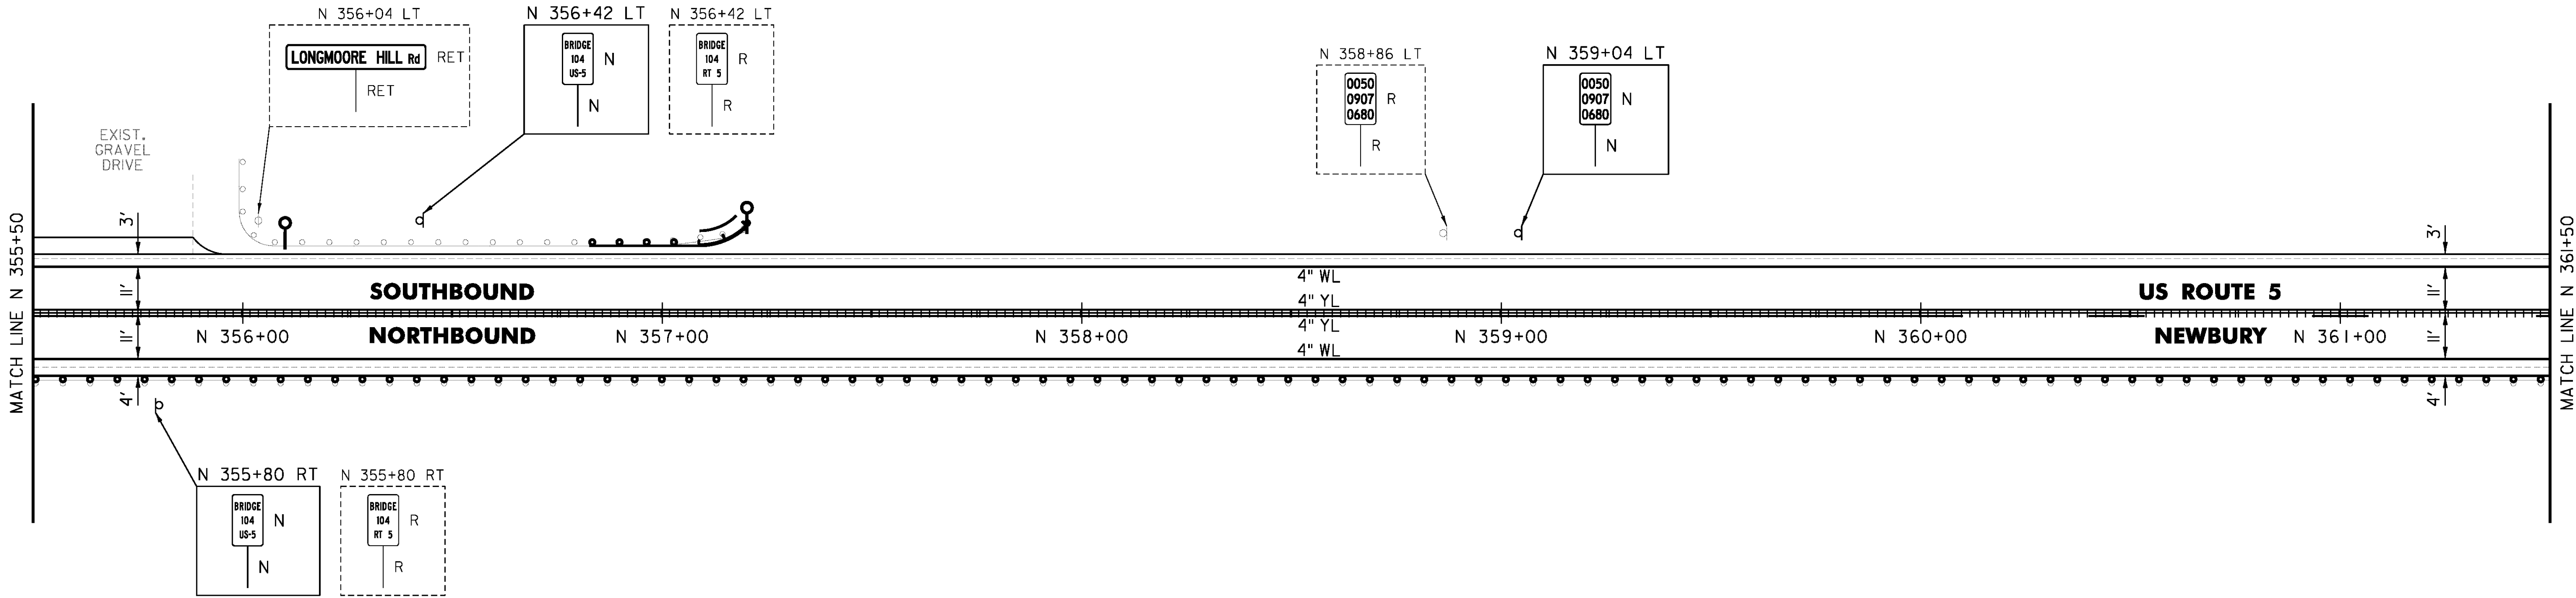

NOT TO SCALE

PROJECT NAME: BRADFORD-RYEGATE
PROJECT NUMBER: STP 2929(I)

FILE NAME: z10c264bdr.dgn
PROJECT LEADER: P. SHEDD
DESIGNED BY: N. LEMAY
US 5 PLAN SHEET 100

PLOT DATE: 2/4/2016
DRAWN BY: W. GORDON
CHECKED BY: P. SHEDD
SHEET 158 OF 239