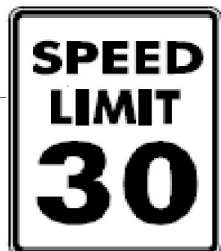


DIRECTION	MILEPOINT	LOCATION CODE (SHEET 2)	SIGN CODE	WIDTH (IN)	HEIGHT (IN)	SHEETING REMARKS	SIGN LEGEND	NEW SIGNS		EXISTING SIGNS				EXIST POST		NUMBER OF NEW SQUARE STEEL POSTS	SQUARE STEEL (IN)			TUBULAR STEEL Ø (IN)				SIGN FRAME REQUIRED	REMARKS	SIGN DETAIL LOCATION			
								"A"	"B"	RETAIN	SALVAGE FROM	SALVAGE TO	REMOVE	RETAIN	REMOVE		1.75	2.00	2.50	FOUNDATION	3.00	3.50	4.00			5.00	SHSM	PROJECT SHEET #	STANDARD SHEET #
																	(LB / FT)				(LB / FT)								
																	1.88	2.42	3.35		7.60	9.00	10.80			14.60			
THETFORD US 5 NB							FY-FLUORESCENT YELLOW FYG-FLUORESCENT YELLOW GREEN															"SHSM"-STANDARD HIGHWAY SIGNS AND MARKINGS							
		A	M6-3	21	15			2.19															BLACK ON WHITE	X					
NB	3.050	A	R8-3A	24	24		NO PARKING						1		X														
		A	M4-6	24	12		END						1																
		A	R8-3	24	24			4.00							1		X								X				
NB	3.051	C	VR-020	24	30		NO PARKING ON TRAVELED LANES						1		X														
NB	3.060	A	R2-1	24	30								1		X														
		A	R2-1	24	30			5.00							1		X								X				
NB	3.070	C	VR-020	24	30		NO PARKING ON TRAVELED LANES						1		X														
NB	3.100	A	R8-3	24	24			4.00							1		X							INSTALL 75' +/- NORTH OF BANK EXIT	X				
NB	3.120	A	VR-048	24	30		STATE LAW STOP FOR SCHOOL BUS						1		X														
		A	M3-1	24	12			2.00							1		X							BLACK ON WHITE	X				
		A	M1-4	24	24			4.00																	X				
		A	VM-120	18	24		CONNECTICUT RIVER BYWAY					1											SALVAGE FROM 3.170 BELOW ROUTE MARKER						
		A	D6-4A	18	9		AMERICA'S BYWAYS					1											SALVAGE FROM 3.170 ON BOTTOM						
NB	3.140	A	M4-6	24	12			2.00							1		X							BLACK ON WHITE	X				
SIGN SUMMARY SHEET							SHEET TOTALS		23.19	0.00	0	0	2	6	0	0	5	75			0	0	0	0	0	PROJECT NAME: NORWICH - FAIRLEE			
									SF	SF	EA	EA	EA	EA	EA	EA	EA	FT				EA	LB	LB	LB	LB	PROJECT NUMBER: STPG SIGN (34)		
																											FILE NAME: 10C334		
																											PLOT DATE: 5/2/2011		
VERMONT AGENCY OF TRANSPORTATION																								PROJECT MANAGER: A.GAMBLE					
																											DRAWN BY: D.CROSSLEY		
TOWN DIRECTIONAL TOTALS									243.9	0.0	25.0	2.0	2.0	65	0.0	0.0	28	420.0			4	364.8				CHECKED BY: QAU			
																											THETFORD U.S. 5 NORTHBOUND 7		
																								SHEET 25	OF	65			