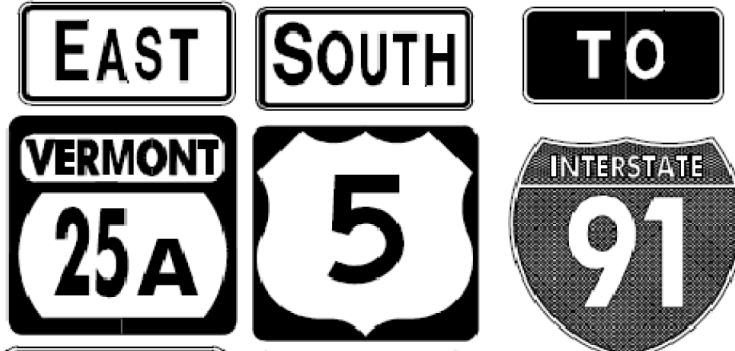


DIRECTION	MILEPOINT	LOCATION CODE (SHEET 2)	SIGN CODE	WIDTH (IN)	HEIGHT (IN)	SHEETING REMARKS	SIGN LEGEND	NEW SIGNS		EXISTING SIGNS				EXIST POST		NUMBER OF NEW SQUARE STEEL POSTS	SQUARE STEEL (IN)			TUBULAR STEEL Ø (IN)				SIGN FRAME REQUIRED	REMARKS	SIGN DETAIL LOCATION			
								"A"	"B"	RETAIN	SALVAGE FROM	SALVAGE TO	REMOVE	RETAIN	REMOVE		1.75	2.00	2.50	FOUNDATION	3.00	3.50	4.00			5.00	SHSM	PROJECT SHEET #	STANDARD SHEET #
																	(LB / FT)				(LB / FT)								
																	1.88	2.42	3.35		7.60	9.00	10.80			14.60			
FAIRLEE US 5 SB							FY-FLUORESCENT YELLOW FYG-FLUORESCENT YELLOW GREEN																"SHS"-STANDARD HIGHWAY SIGNS AND MARKINGS						
SB	3.360	F	R2-1	24	30								1		X														
		F	R2-1	30	36			7.50							1		X									X			
SB	3.330	F	W10-2L	36	36		RAILROAD CROSSING			1				X															
SB	3.315	F	D1-1A	72	10		^UP ELY 3						1		X														
		F	D1-1A	72	10		^UPNORWICH 14						1																
		F	D1-1A	72	10		WHITE RIVER JCT 21 90 DEG RIGHT						1																
		F	D1-1	72	10		<-- ORFORD NH						1																
		F	VD1-1A	72	12			6.00										2	182.4					3			4		
		F	VD1-1A	72	12			6.00																			4		
		F	M3-2	24	12			2.00																	GREEN ON WHITE	X			
		F	M1-5	24	24			4.00																			E-136B		
		F	M6-1	21	15			2.19																	GREEN ON WHITE	X			
		F	M3-3	24	12			2.00																	BLACK ON WHITE	X			
		F	M1-4	24	24			4.00																		X			
		F	M6-3	21	15			2.19																	BLACK ON WHITE	X			
SIGN SUMMARY SHEET							SHEET TOTALS		35.88	0.00	1	0	0	5	0	0	1	15			2	182.4	0	0	0	PROJECT NAME: NORWICH - FAIRLEE			
									SF	SF	EA	EA	EA	EA	EA	EA	EA	FT			EA	LB	LB	LB	LB	PROJECT NUMBER: STPG SIGN (34)			
																										FILE NAME: 10C334			
							VERMONT AGENCY OF TRANSPORTATION																				PROJECT MANAGER: A.GAMBLE		
							TOWN DIRECTIONAL TOTALS		341.0	0.0	7.0	5.0	5.0	94	0.0	0.0	45	675.0			4	364.8				PLOT DATE: 5/2/2011			
																									DESIGNED BY: D.CROSSLEY				
																								FAIRLEE US 5 SOUTHBOUND 3					
																								CHECKED BY: QAU					
																								SHEET 54 OF 65					