


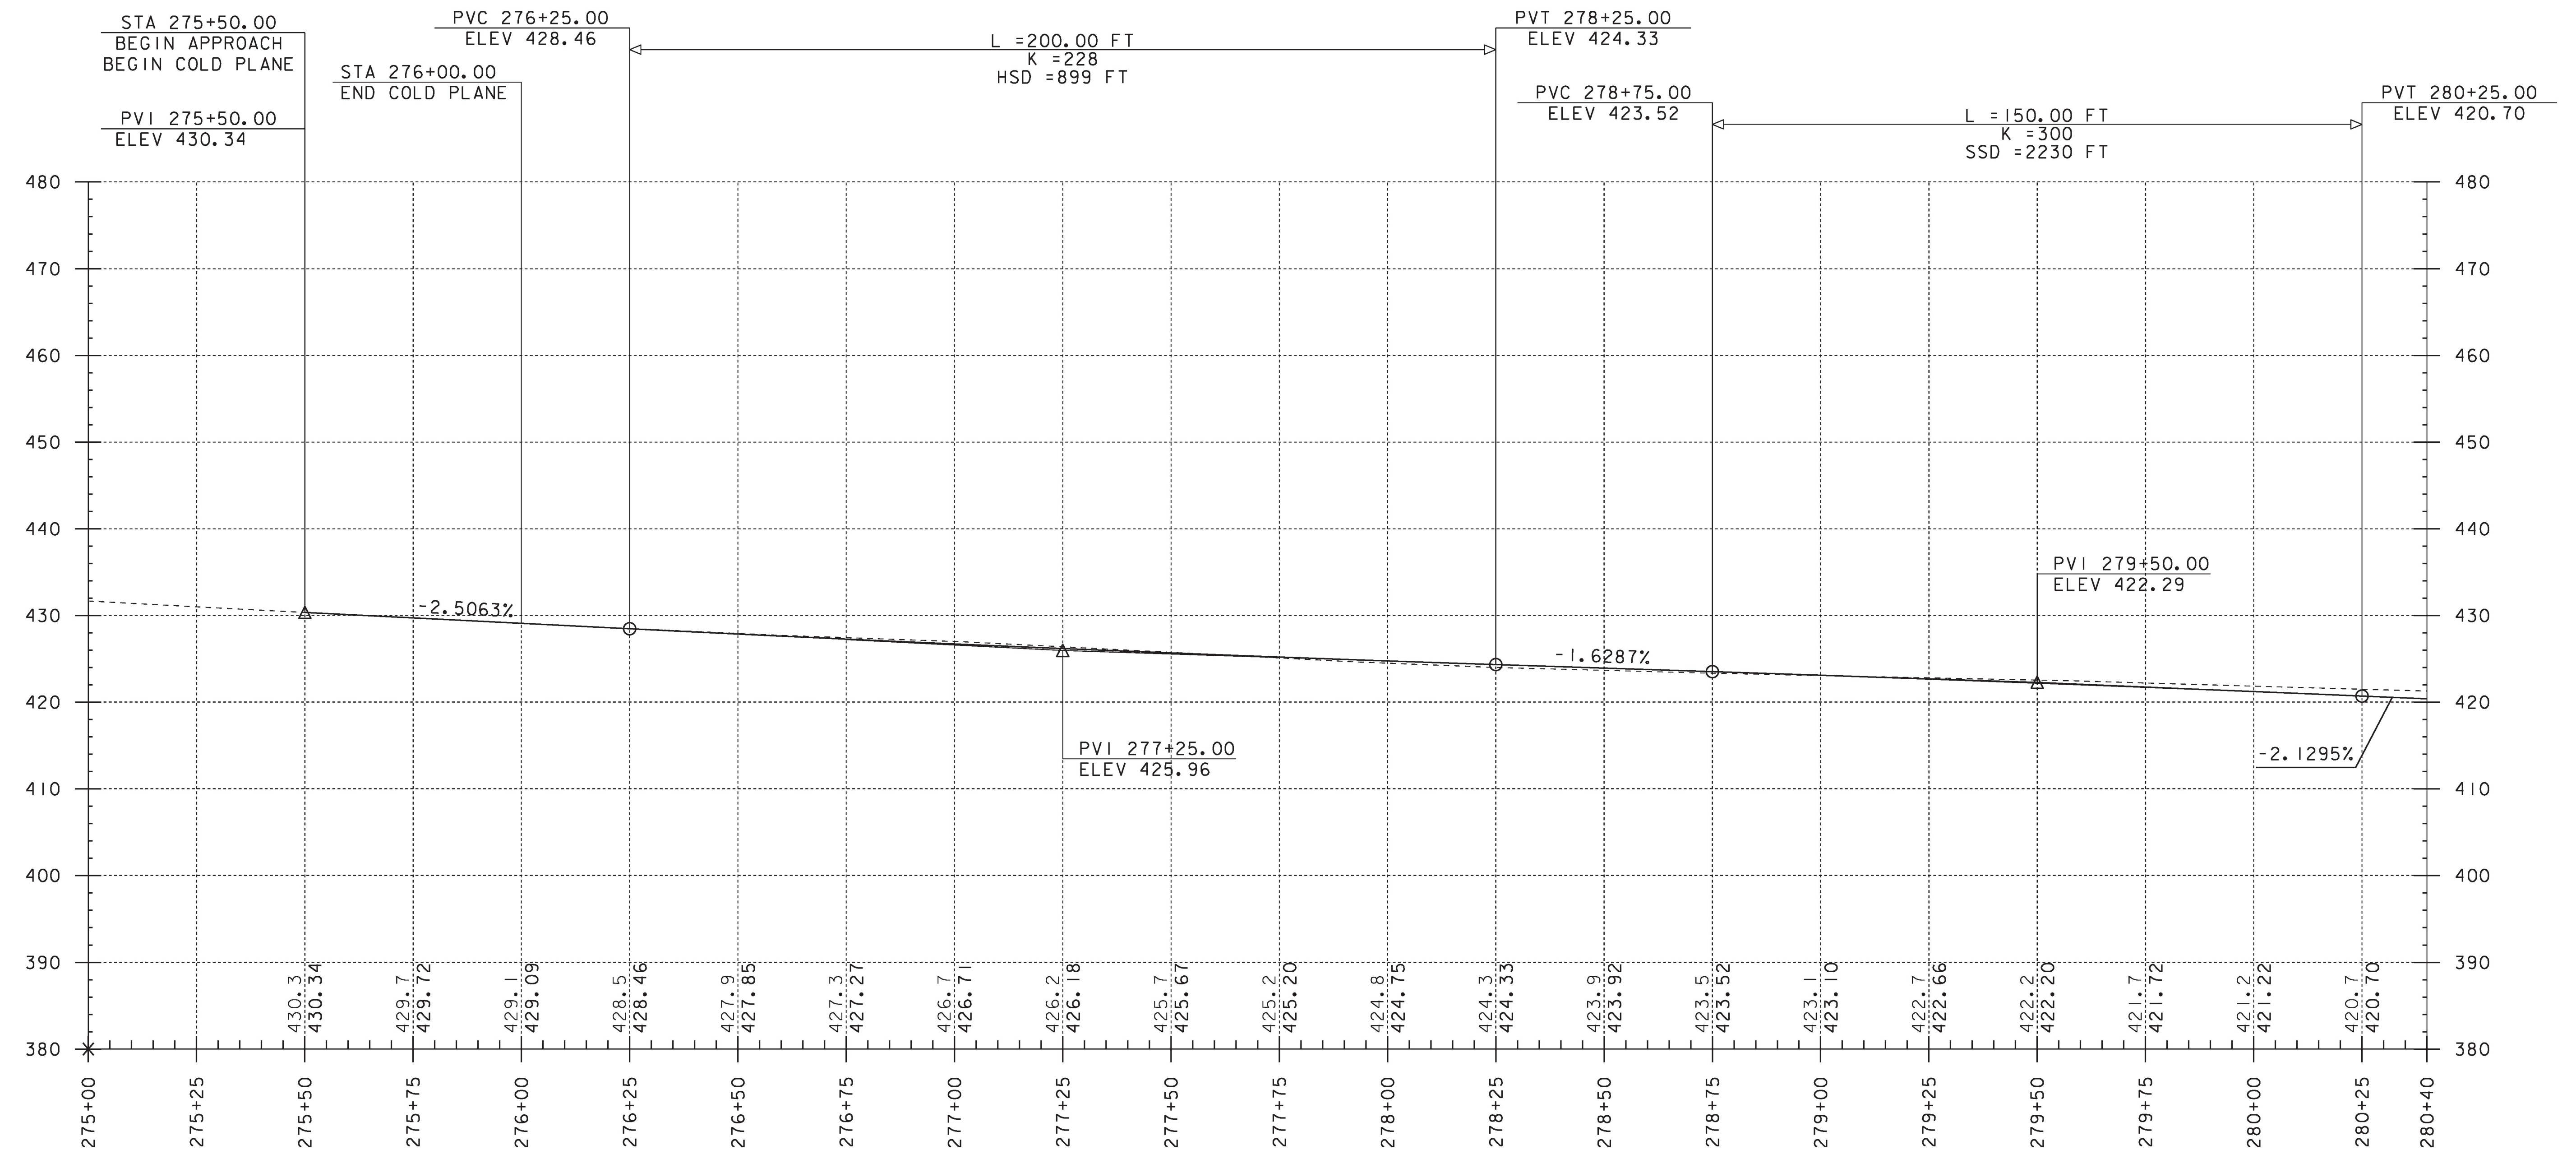

VT ROUTE 30 PROFILE

THE GRADES SHOWN TO THE NEAREST TENTH ARE THE ORIGINAL GROUND ELEVATIONS ALONG THE PROPOSED ALIGNMENT. THE GRADES SHOWN TO THE NEAREST HUNDREDTH ARE THE FINISHED GRADES FOR THE PROPOSED ALIGNMENT. ALL STATIONS AND ELEVATIONS ARE IN FEET

PROJECT NAME: POULTNEY
PROJECT NUMBER: STP 015-2(9)

FILE NAME: d1b048wrk
PROJECT LEADER: K. UPMAL
DESIGNED BY: S. ZWICK
PROFILE SHEET 1

PLOT DATE: 23-AUG-2018
DRAWN BY: S. ZWICK
CHECKED BY:
SHEET 21 OF 48