

MILLED RUMBLE STRIPS (CENTERLINE)
MM 0.260 - MM 0.400 CENTERLINE

MANUFACTURED TERMINAL SECTION, FLARED
MM 0.293 - MM 0.300 RT
MM 0.341 - MM 0.348 RT

REMOVAL AND DISPOSAL OF GUARDRAIL
MM 0.293 - MM 0.300 RT
MM 0.341 - MM 0.348 RT


DURABLE 6 INCH WHITE LINE (SEE OPTION ITEMS) &
TEMPORARY 6 INCH WHITE LINE, PAINT
MM 0.250 - MM 0.400 (SOLID LT & RT EDGE LINE)
(WITH EDGE LINE BREAKS AT TH #57)
MM 0.250 - MM 0.400 (DASHED LT LANE LINE)
MM 0.254 LT (EDGE LINES AT TH #57)
MM 0.258 RT (EDGE LINES AT TH #57)

DURABLE 6 INCH YELLOW LINE (SEE OPTION ITEMS) &
TEMPORARY 6 INCH YELLOW LINE, PAINT
MM 0.250 - MM 0.400 (SOLID LT & RT)
(WITH CENTERLINE BREAKS AT TH #57)
MM 0.254 LT (CENTERLINE AT TH #57)
MM 0.258 RT (CENTERLINE AT TH #57)

DURABLE 24 INCH STOP BAR (SEE OPTION ITEMS) &
TEMPORARY 24 INCH STOP BAR, PAINT
MM 0.254 LT
MM 0.258 RT

DURABLE LETTER OR SYMBOL (SEE OPTION ITEMS) &
TEMPORARY LETTER OR SYMBOL, PAINT
MM 0.254 LT (STOP)
MM 0.258 RT (STOP)

REMOVING SIGNS (TYPE A)
AS SHOWN - 8

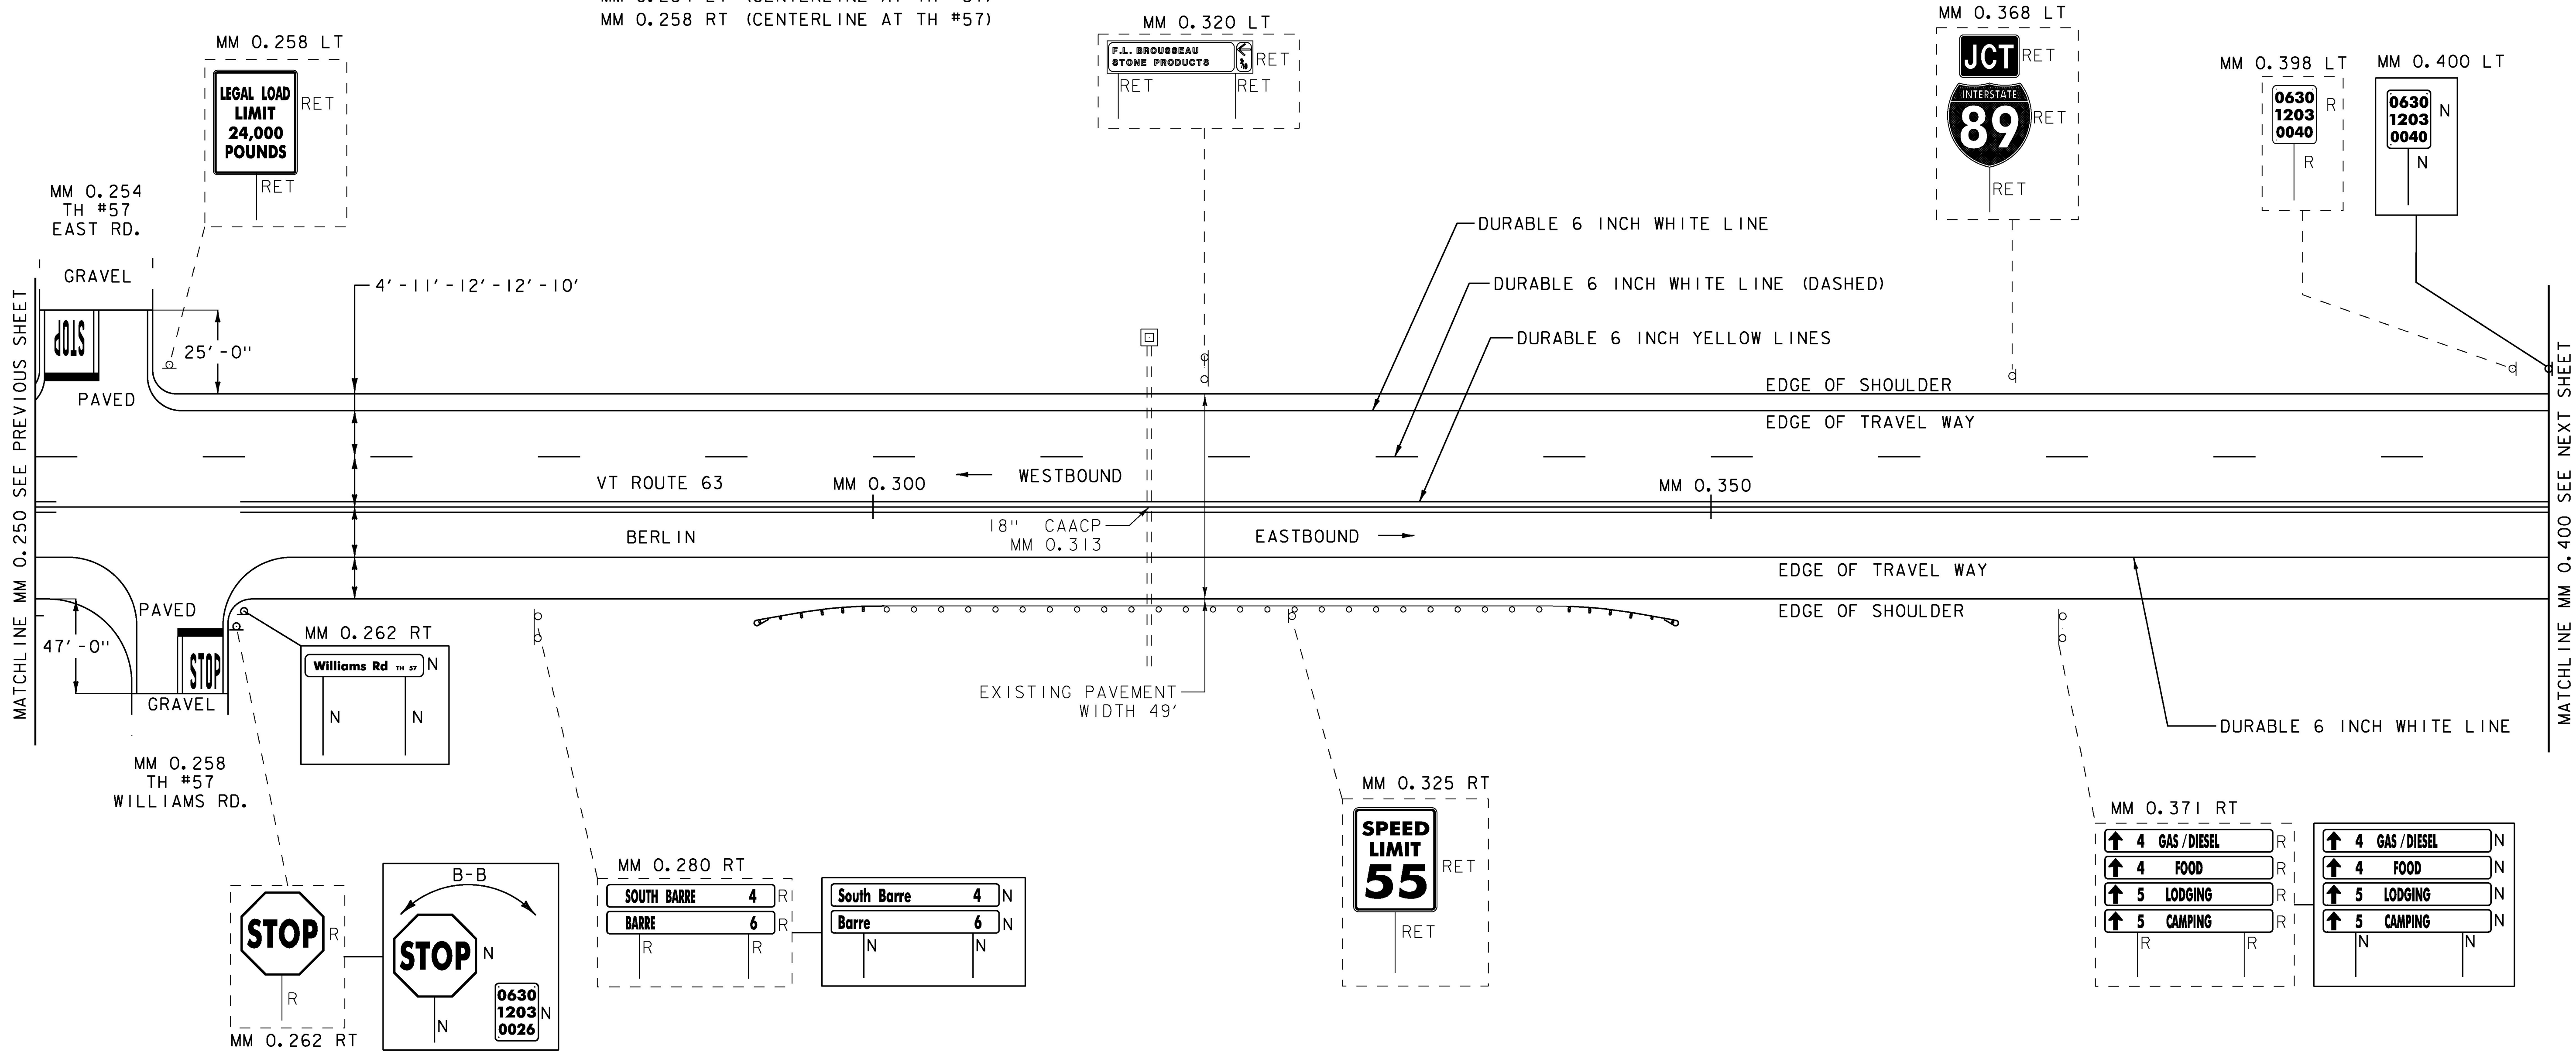

SIGN LEGEND
R = REMOVE
R&S = REMOVE AND SALVAGE
RET = RETAIN
S = SALVAGE
N = NEW
B-B = BACK TO BACK
- = EXISTING
= NEW

NOT TO SCALE

PROJECT NAME:	BERLIN-BARRE TOWN
PROJECT NUMBER:	STP 2943(I)
FILE NAME:	zlib338bdr.dgn
PROJECT LEADER:	C. LATHROP
DESIGNED BY:	S. SOLLA
PLAN SHEET 3	
PLOT DATE:	4/26/2016
DRAWN BY:	O. DALMER
CHECKED BY:	C. LATHROP
SHEET	31 OF 202