


**FOR ALL CONSTRUCTION NOTES,
SEE SHEET 249
FOR EXPLANATION OF
ALTERNATIVE PLANS,
SEE NOTE ON SHEET 249**

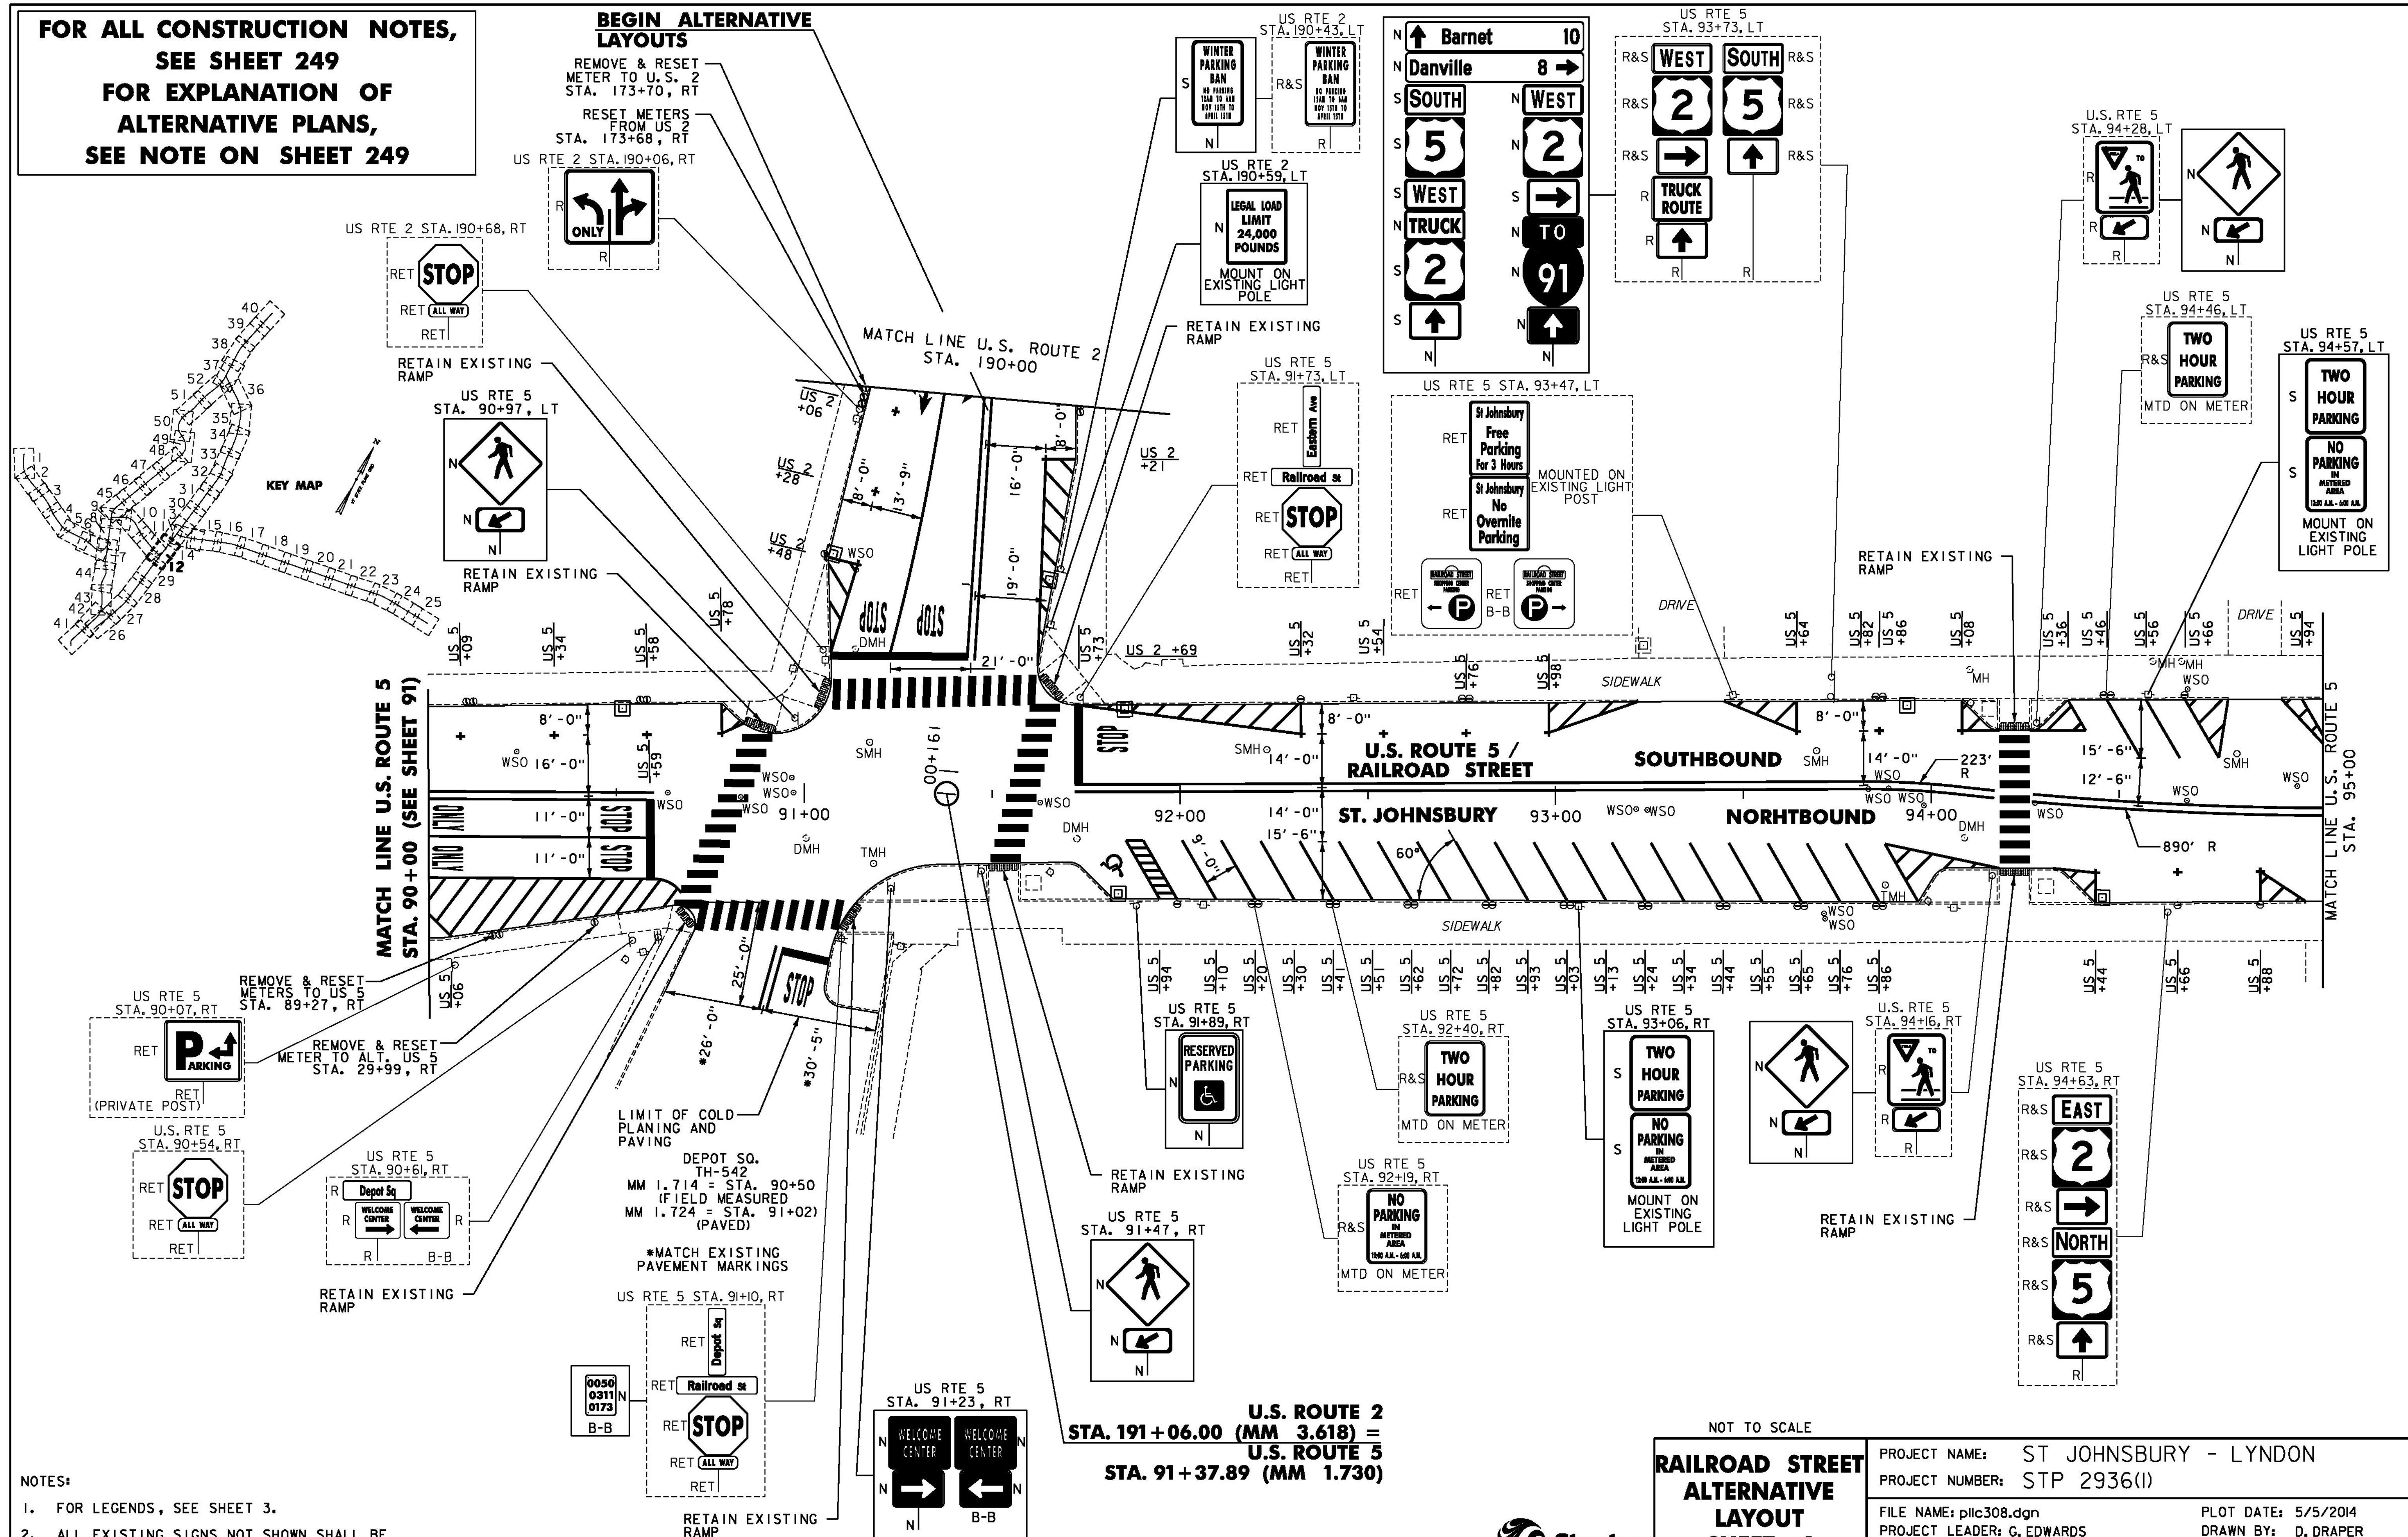

- NOTES:
- FOR LEGENDS, SEE SHEET 3.
 - ALL EXISTING SIGNS NOT SHOWN SHALL BE RETAINED.



NOT TO SCALE
**RAILROAD STREET
ALTERNATIVE
LAYOUT
SHEET #1**

PROJECT NAME: ST JOHNSBURY - LYNDON	
PROJECT NUMBER: STP 2936(1)	
FILE NAME: pllc308.dgn	PLOT DATE: 5/5/2014
PROJECT LEADER: G. EDWARDS	DRAWN BY: D. DRAPER
DESIGNED BY: D. DRAPER	CHECKED BY: J. LITTLE
SHEET 248 OF 250	