


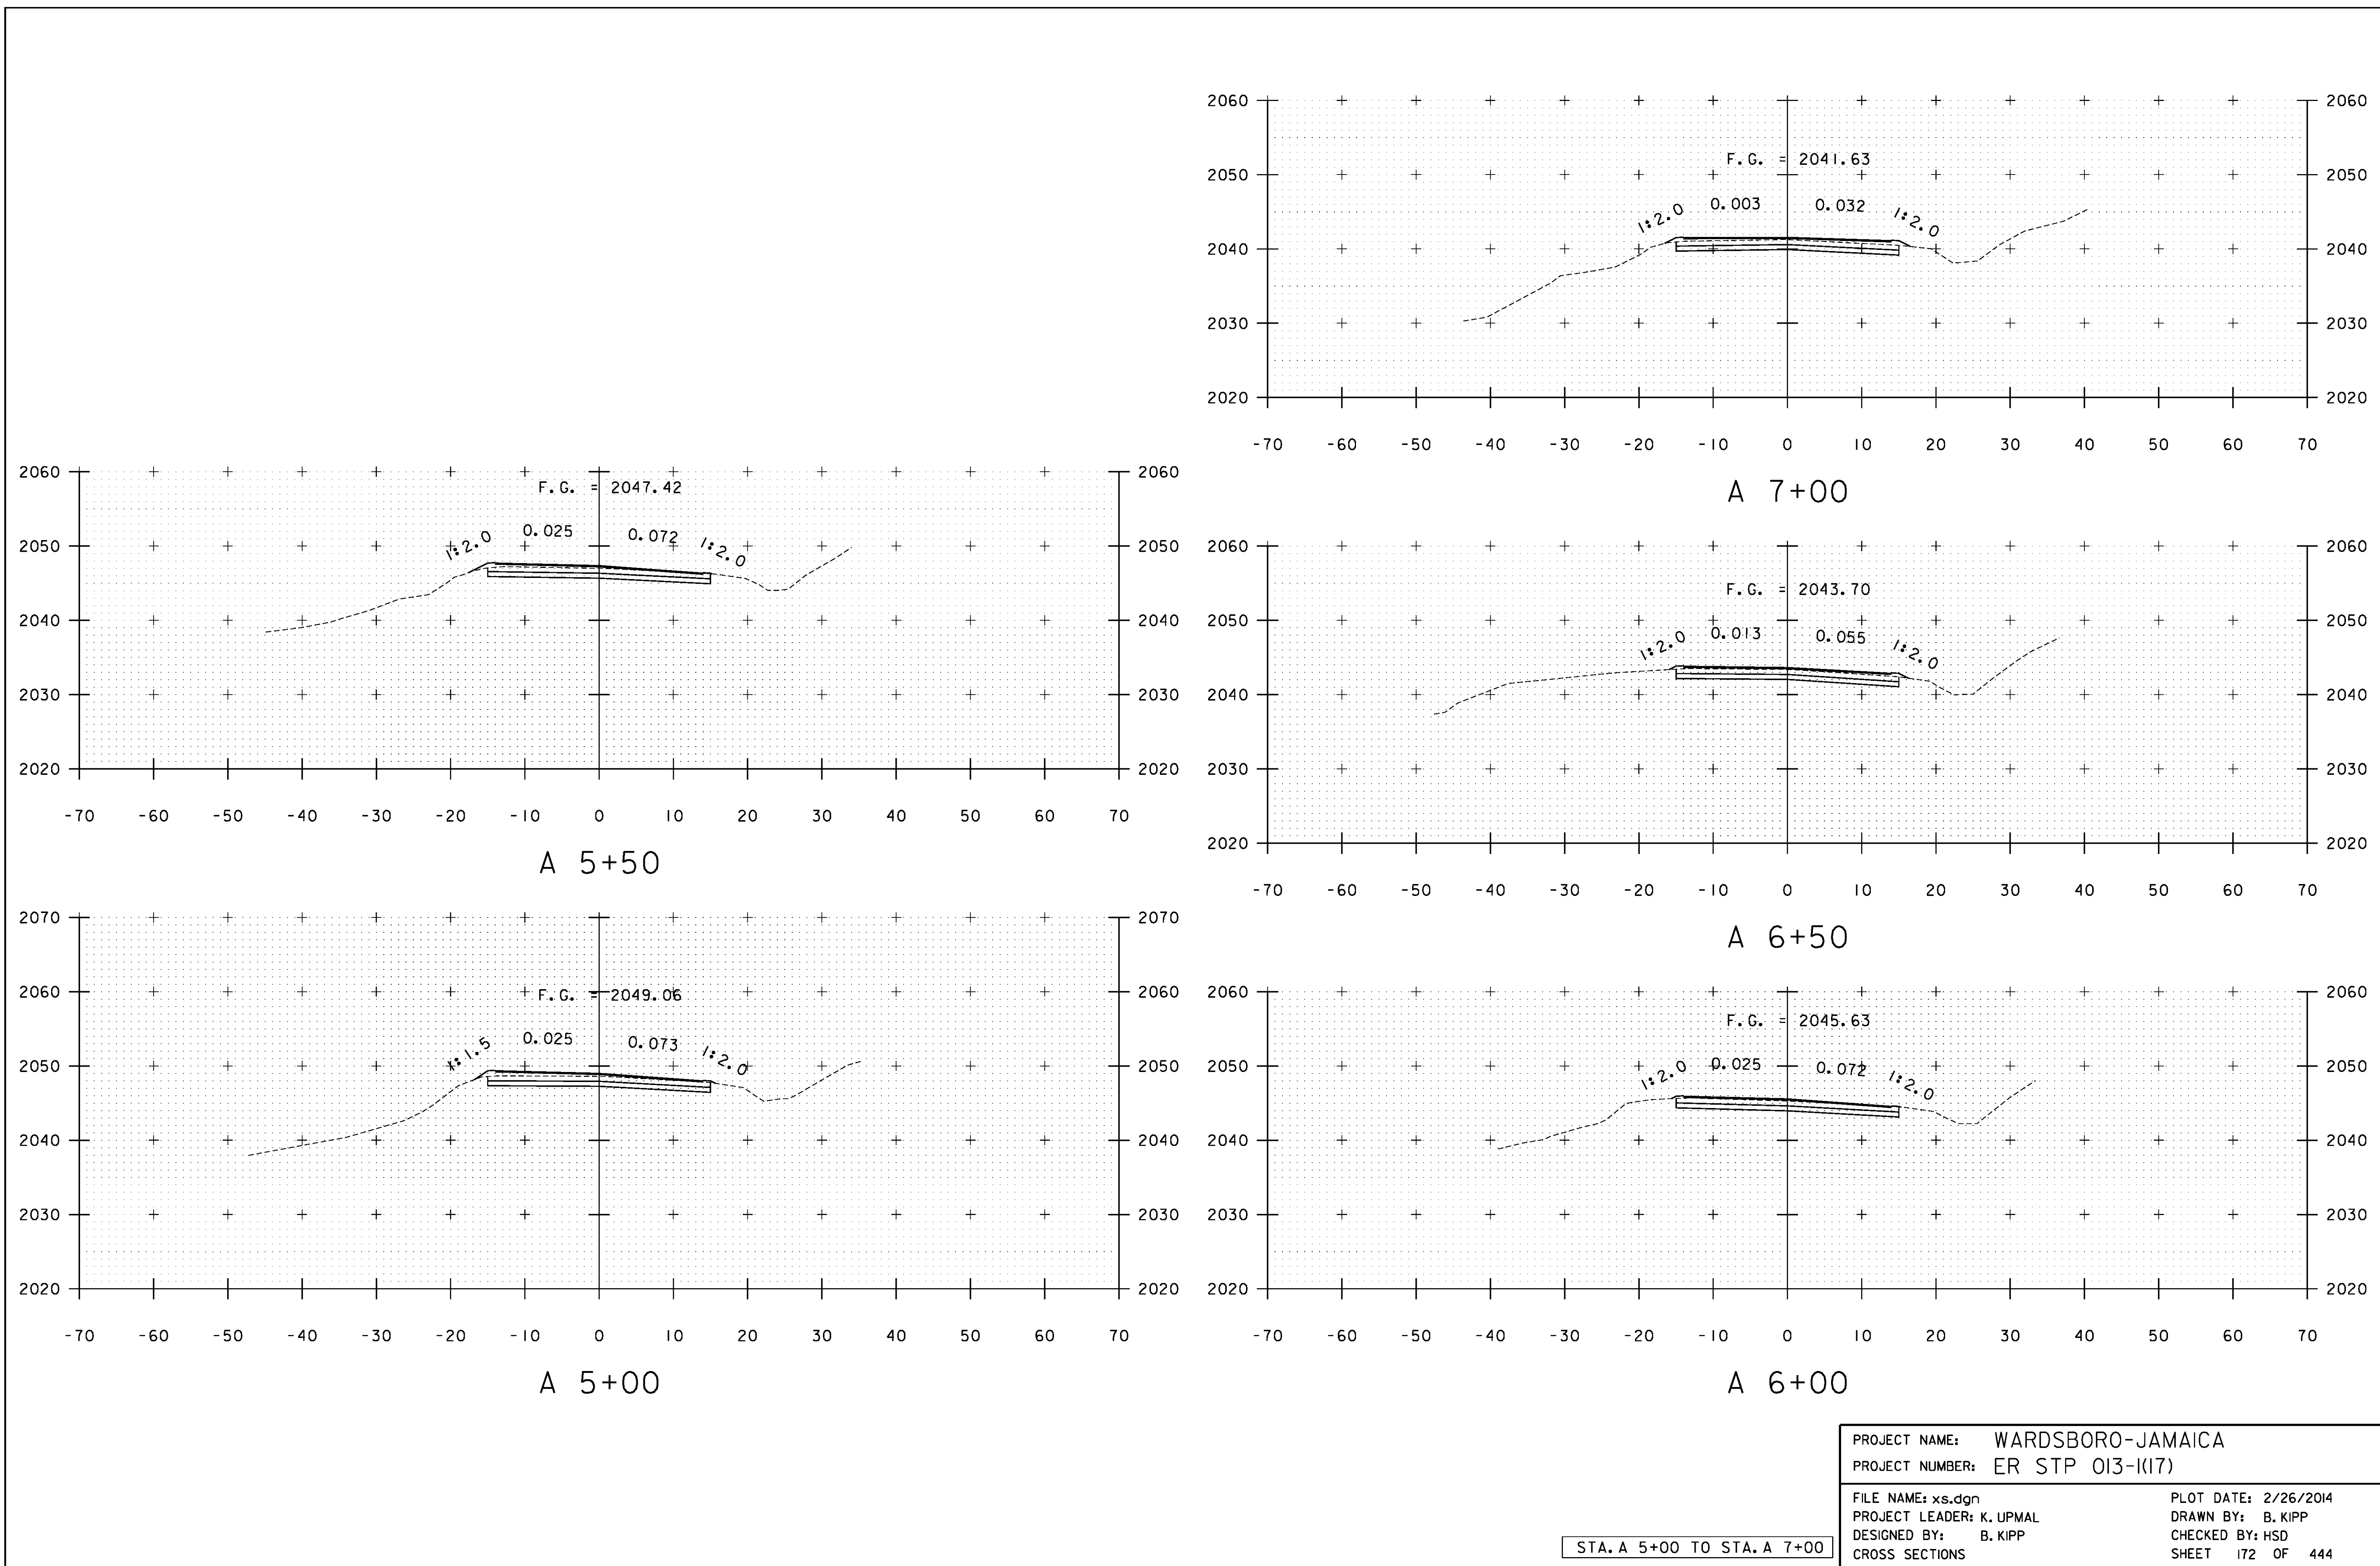

STA. A 5+00 TO STA. A 7+00