
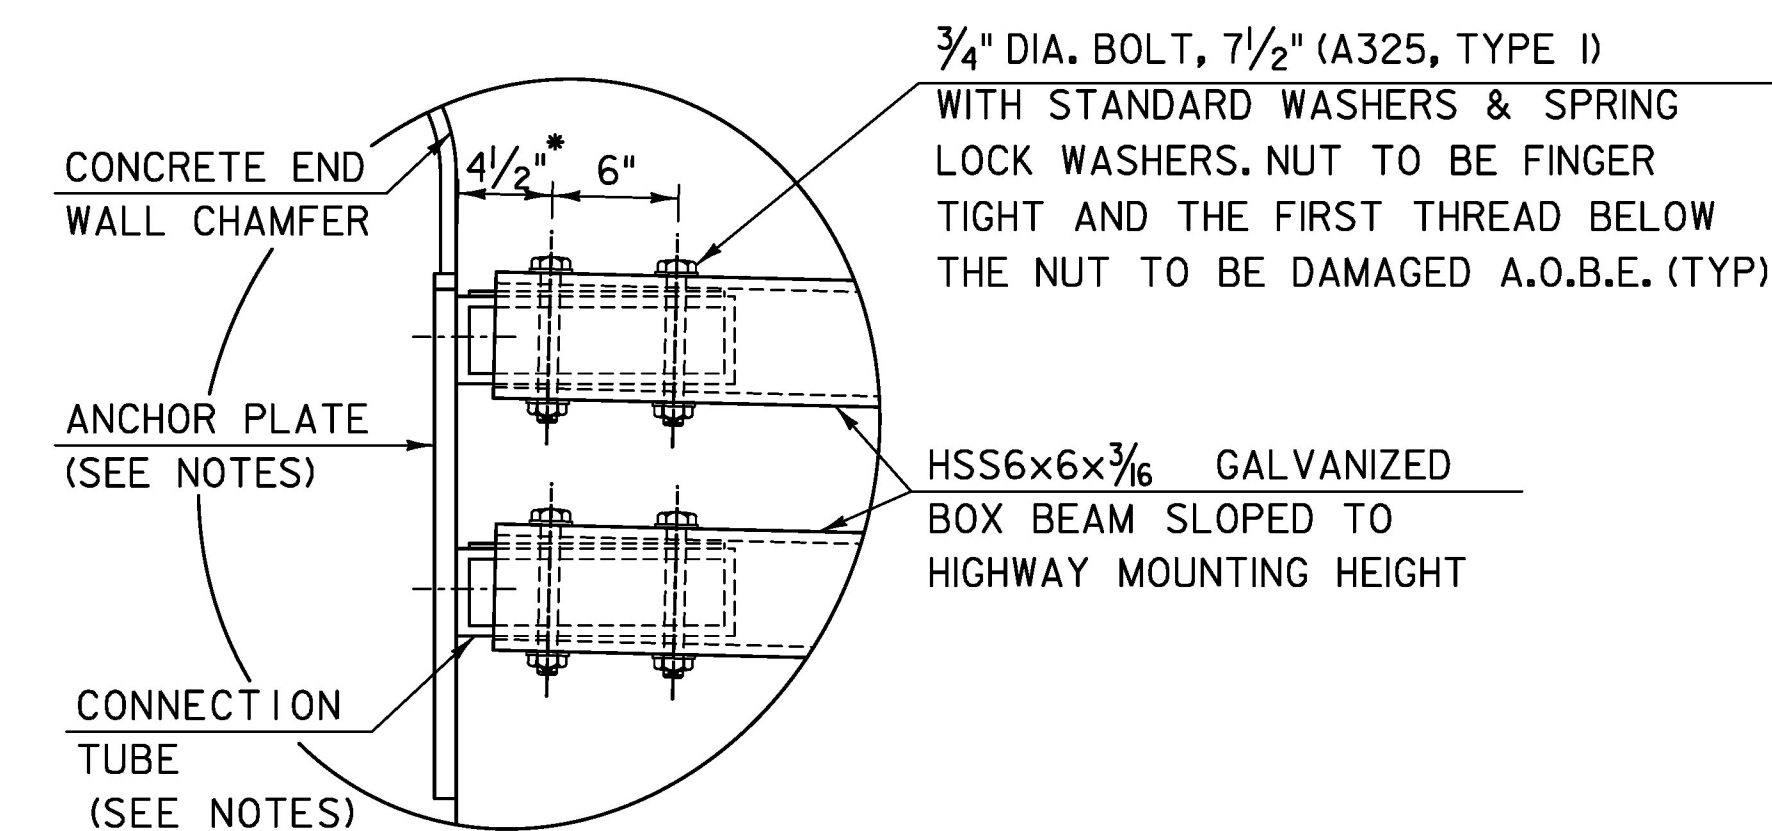
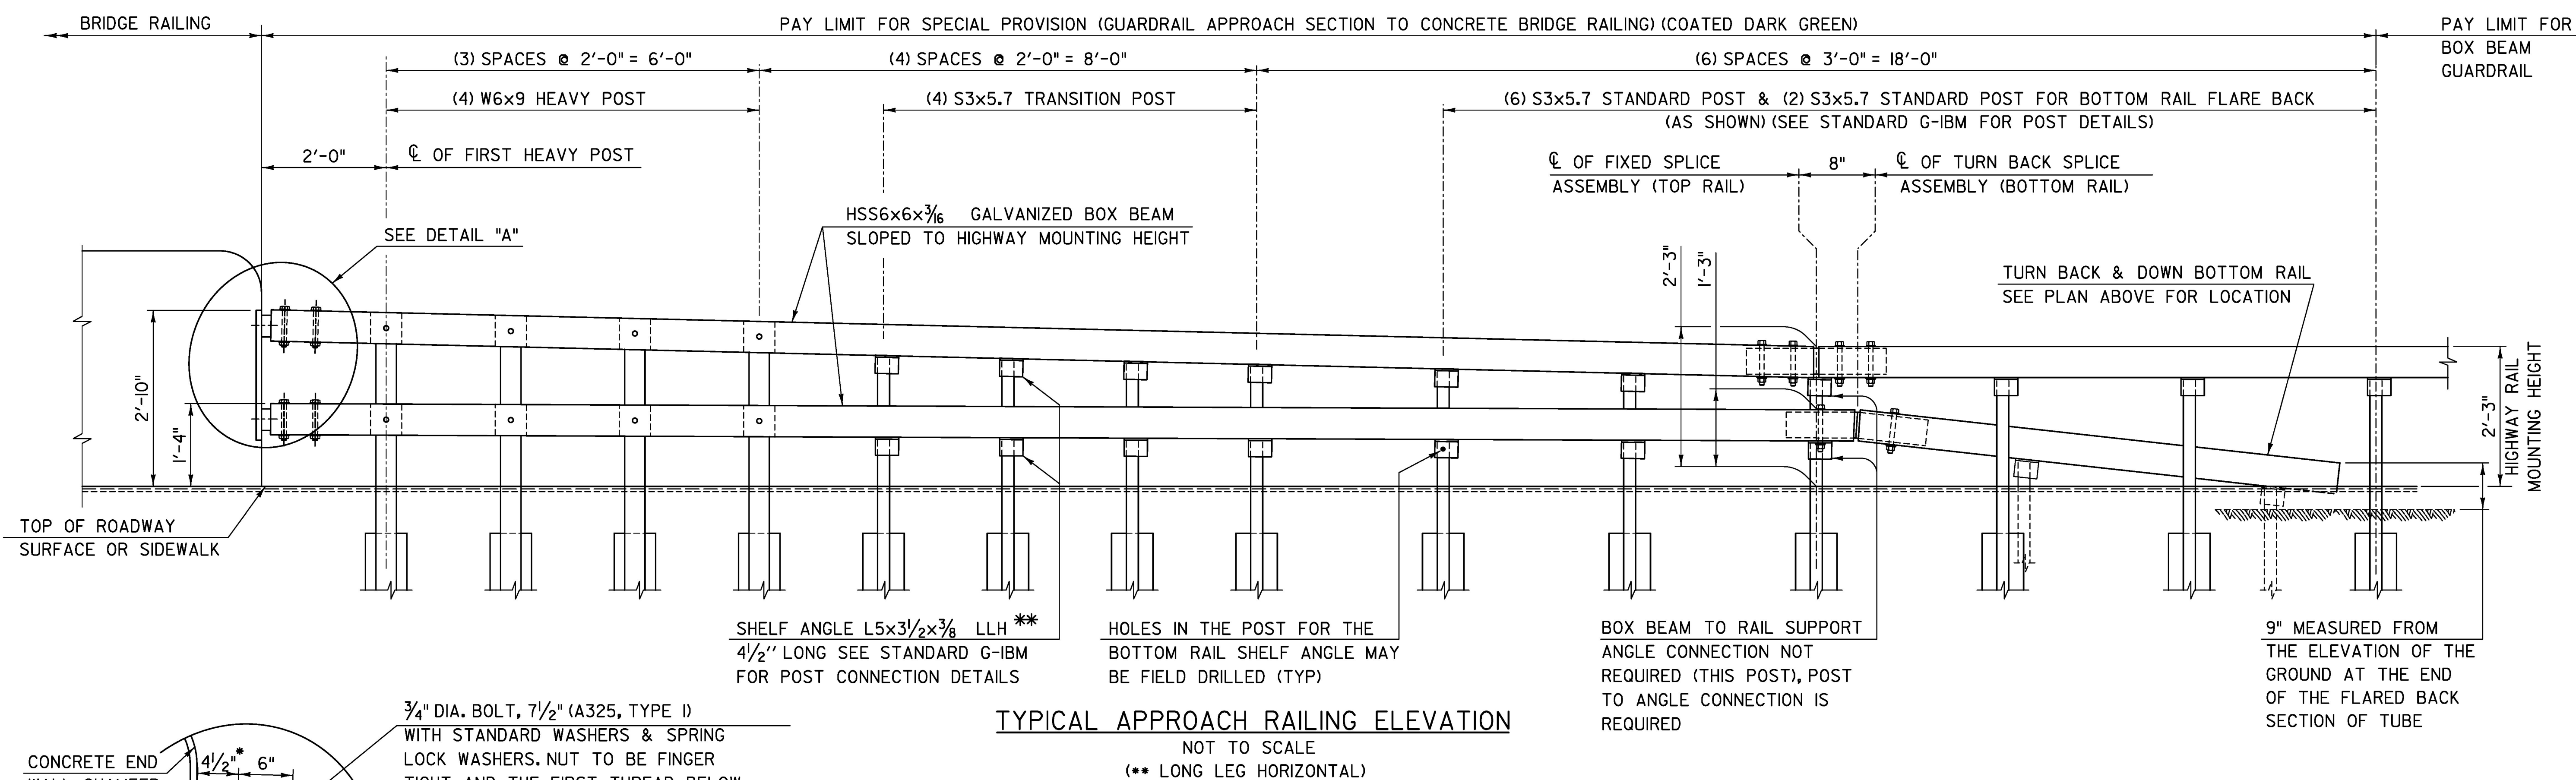


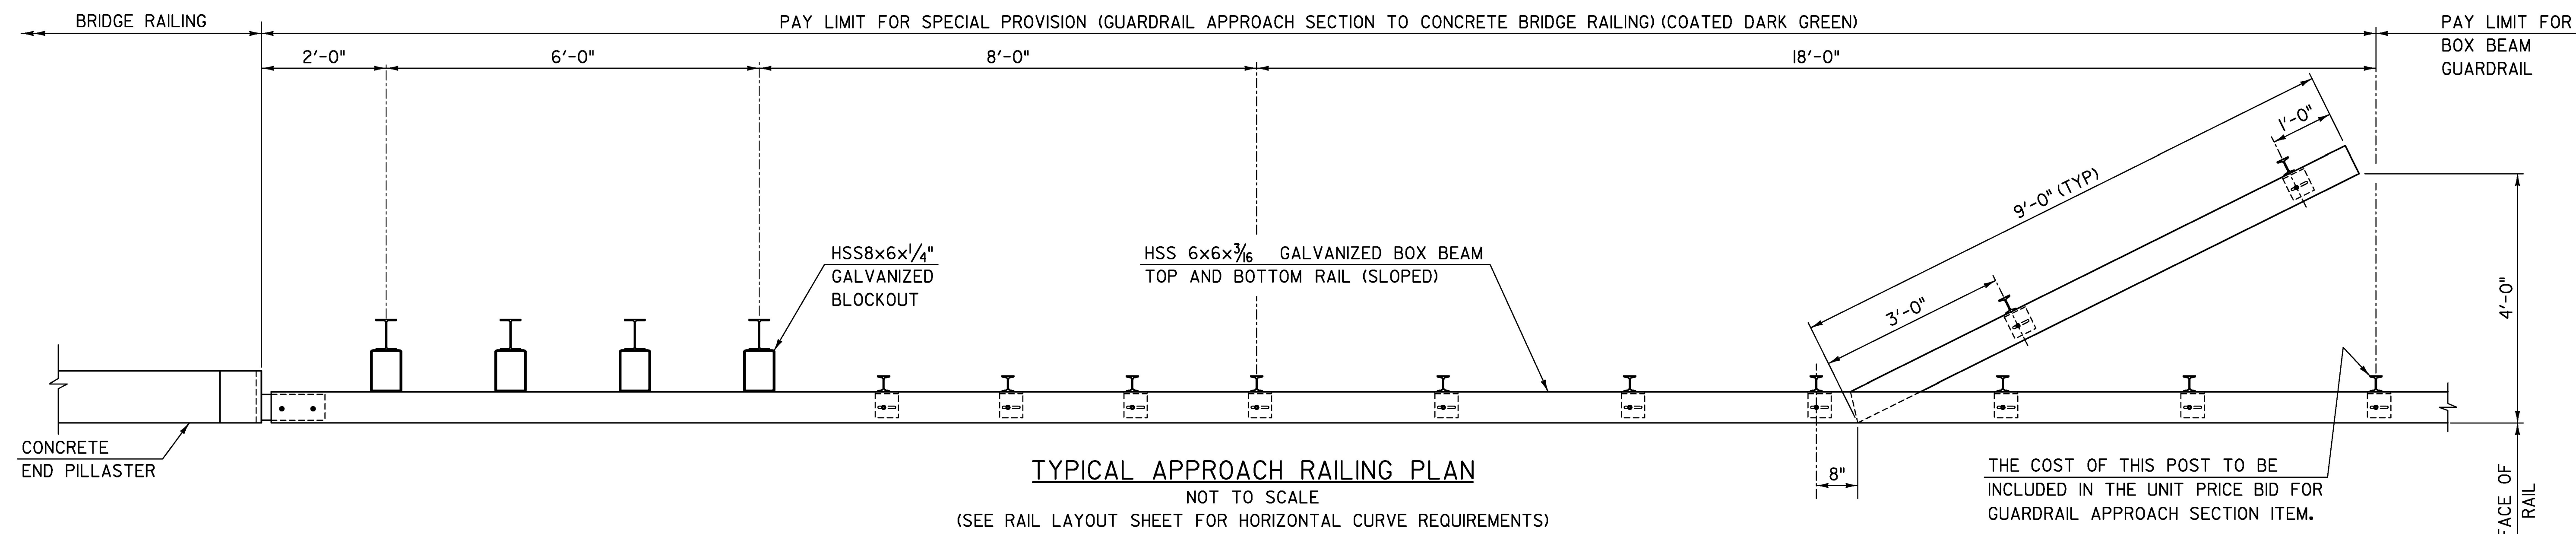

DETAIL "A"

NOT TO SCALE

* AT 68°F

NOTES:

1. FOR "FIXED SPLICE TUBE ASSEMBLY" DETAILS, SEE STANDARD S-364C.
2. FOR "TURN BACK SPLICE TUBE ASSEMBLY" DETAILS, SEE STANDARD S-364D.
3. FOR "HEAVY POST DETAIL" AND "TRANSITION POST DETAIL", SEE STANDARD S-364D.
4. FOR DETAILS OF BEAM GUARDRAIL, SEE STANDARD G-IBM.
5. SEE "BRIDGE RAILING DETAILS 2" SHEET FOR ANCHOR PLATE AND CONNECTION TUBE DETAILS.

TYLIN INTERNATIONAL

PROJECT NAME: CHelsea

PROJECT NUMBER: BHF 0169(10)

FILE NAME: z12ci52appri.dgn

PROJECT LEADER: J. OLUND

DESIGNED BY: B. TOOTHAKER

APPROACH RAILING DETAILS

PLOT DATE: 8/31/2016

DRAWN BY: S. MORGAN

CHECKED BY: J. OLUND

SHEET 119 OF 137