
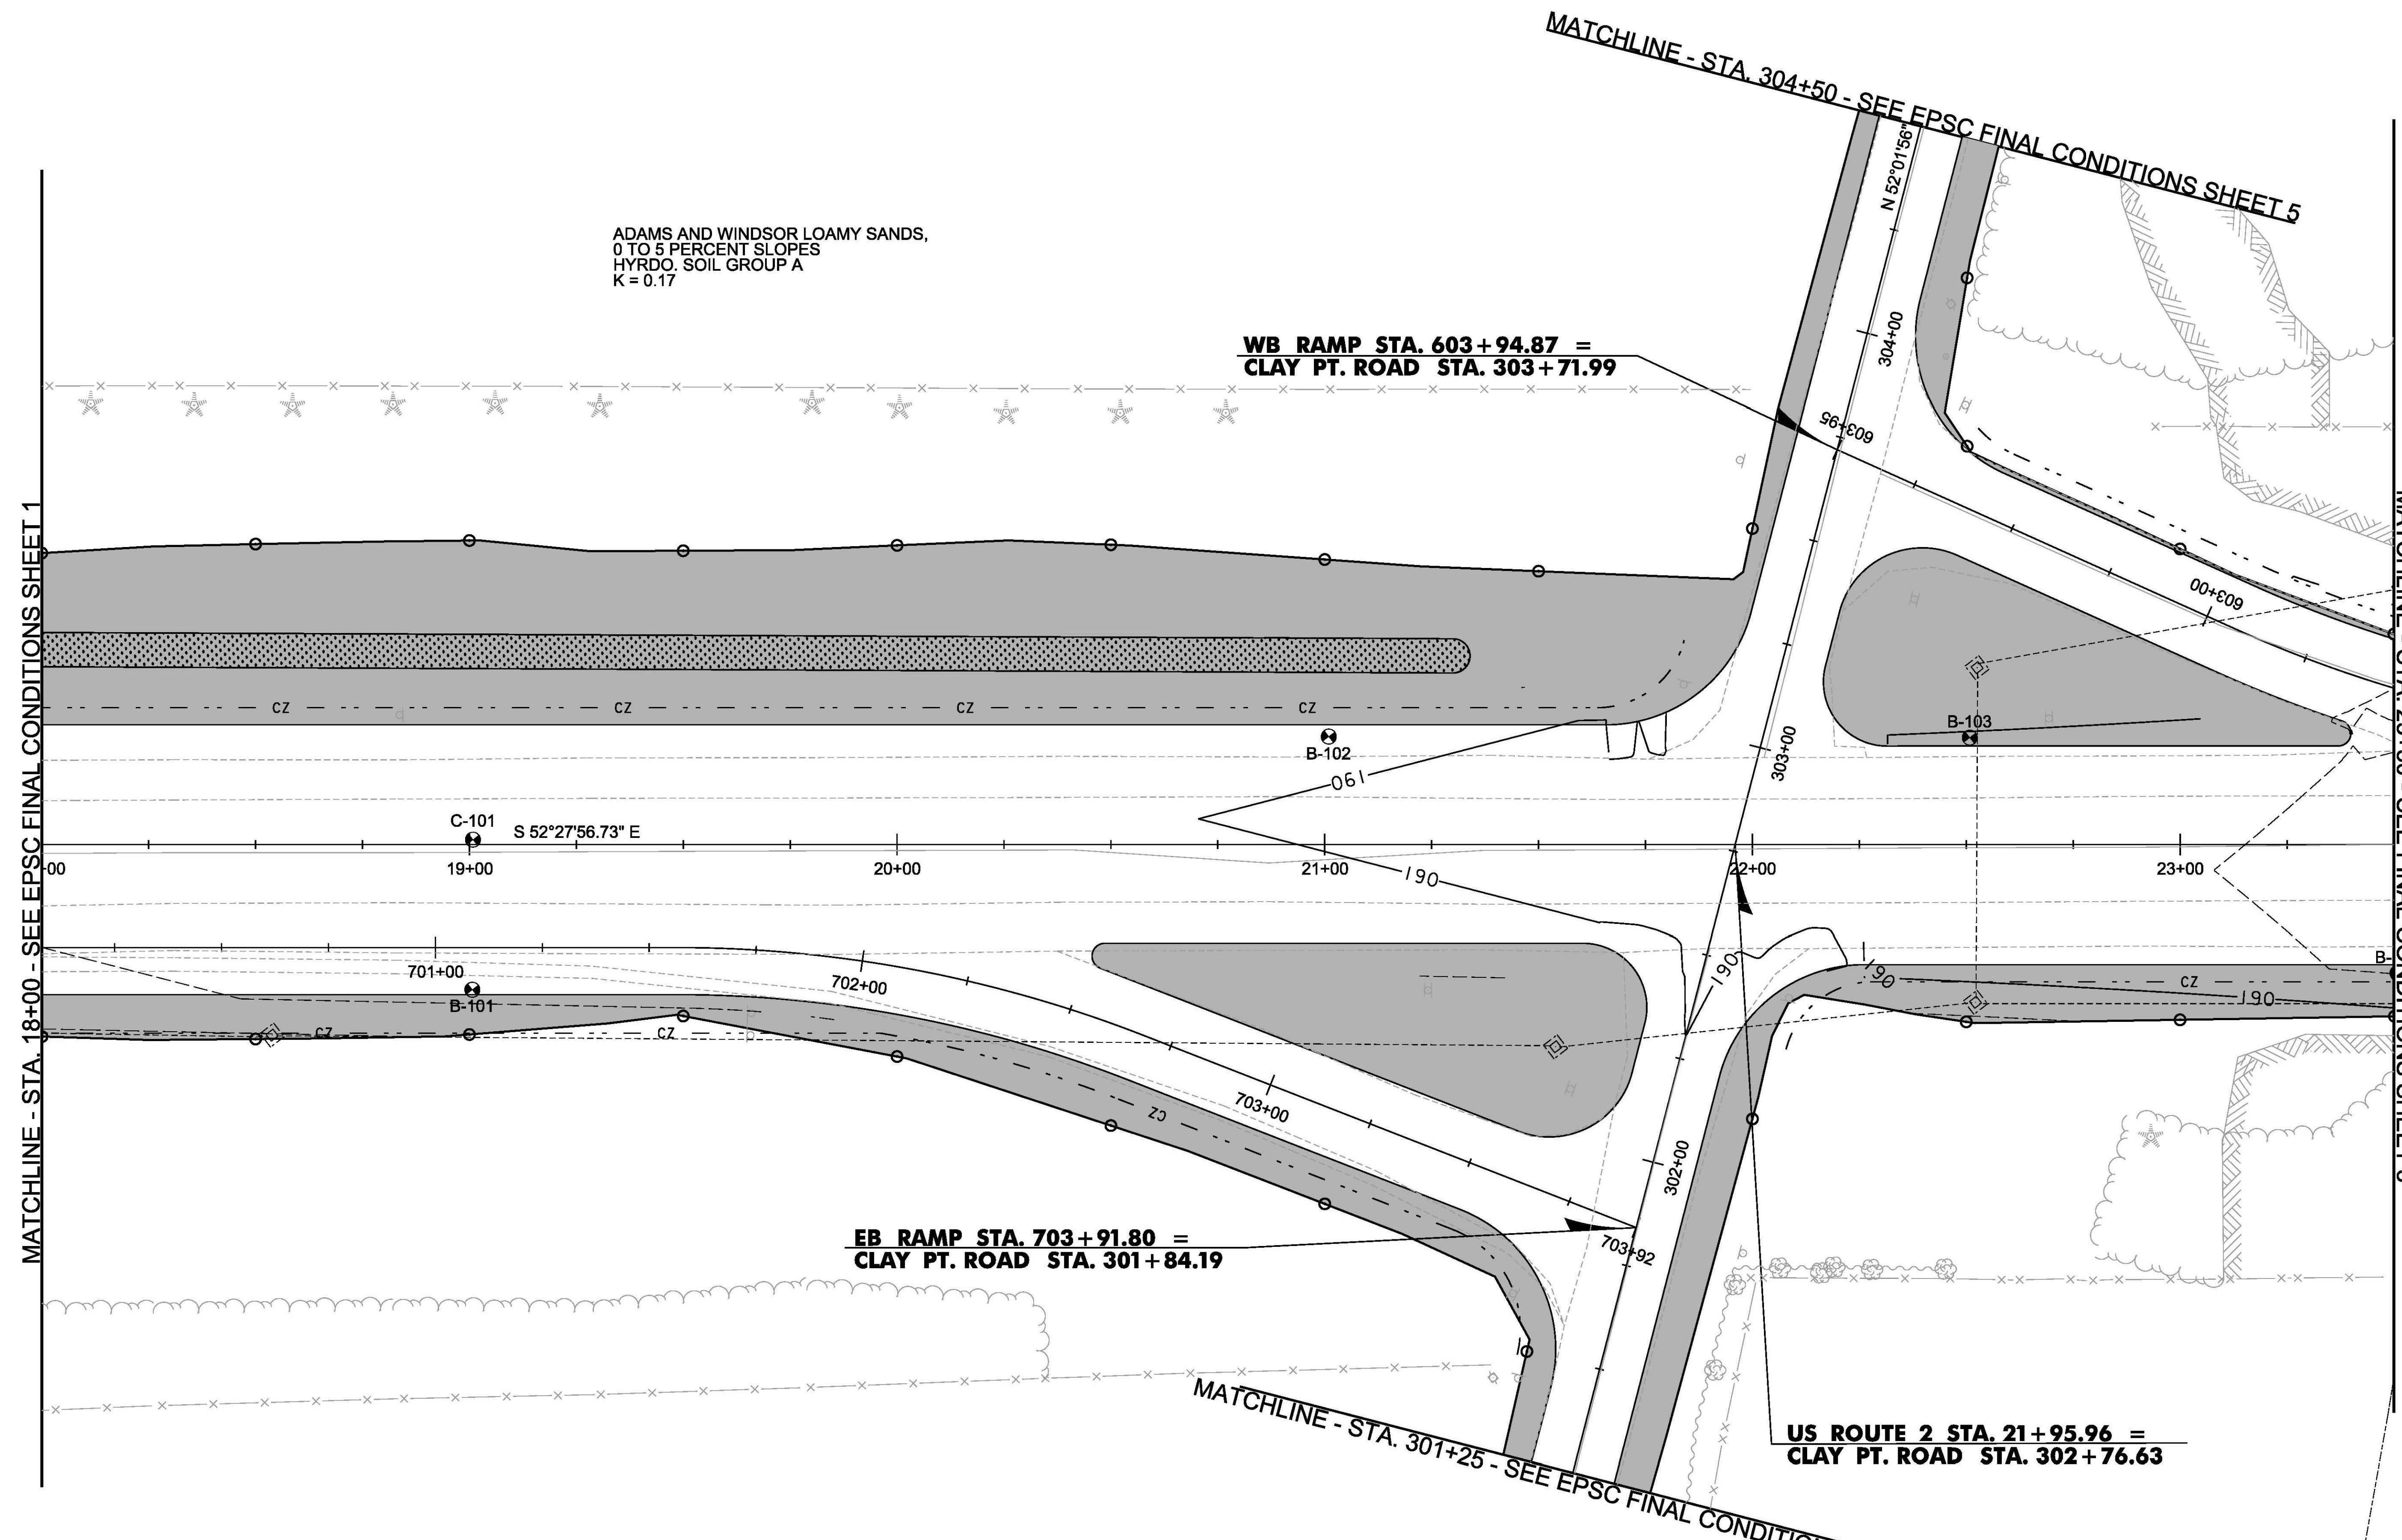


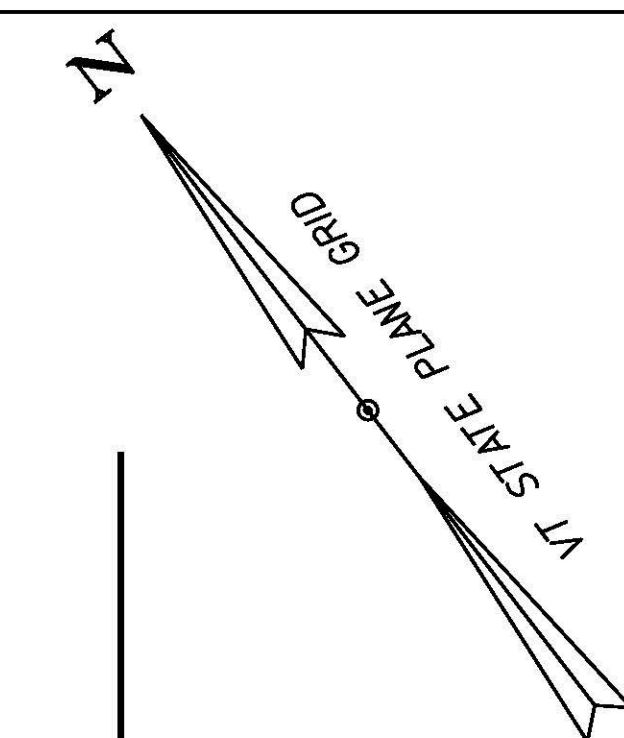

MATCHLINE - STA. 18+00 - SEE EPSC FINAL CONDITIONS SHEET 1

MATCHLINE - STA. 23+50 - SEE FINAL CONDITIONS SHEET 3

**WB RAMP STA. 603+94.87 =
CLAY PT. ROAD STA. 303+71.99**

**EB RAMP STA. 703+91.80 =
CLAY PT. ROAD STA. 301+84.19**

**US ROUTE 2 STA. 21+95.96 =
CLAY PT. ROAD STA. 302+76.63**

ADAMS AND WINDSOR LOAMY SANDS,
0 TO 5 PERCENT SLOPES
HYDRD. SOIL GROUP A
K = 0.17

LEGEND

- LIMITS OF CONSTRUCTION
- DISTURBED AREA
REQUIRED RE-VEGETATION



PROJECT NAME: COLCHESTER	
PROJECT NUMBER: HES 028-1(28)	
FILE NAME: i13b028ero.dgn	PLOT DATE: 11/23/2015
PROJECT LEADER: P. COBURN	DRAWN BY: M. BOGACZYK
DESIGNED BY: M. BOGACZYK	CHECKED BY: M. LACROIX
EPSC FINAL CONDITIONS SHEET 2	SHEET 53 OF 54