
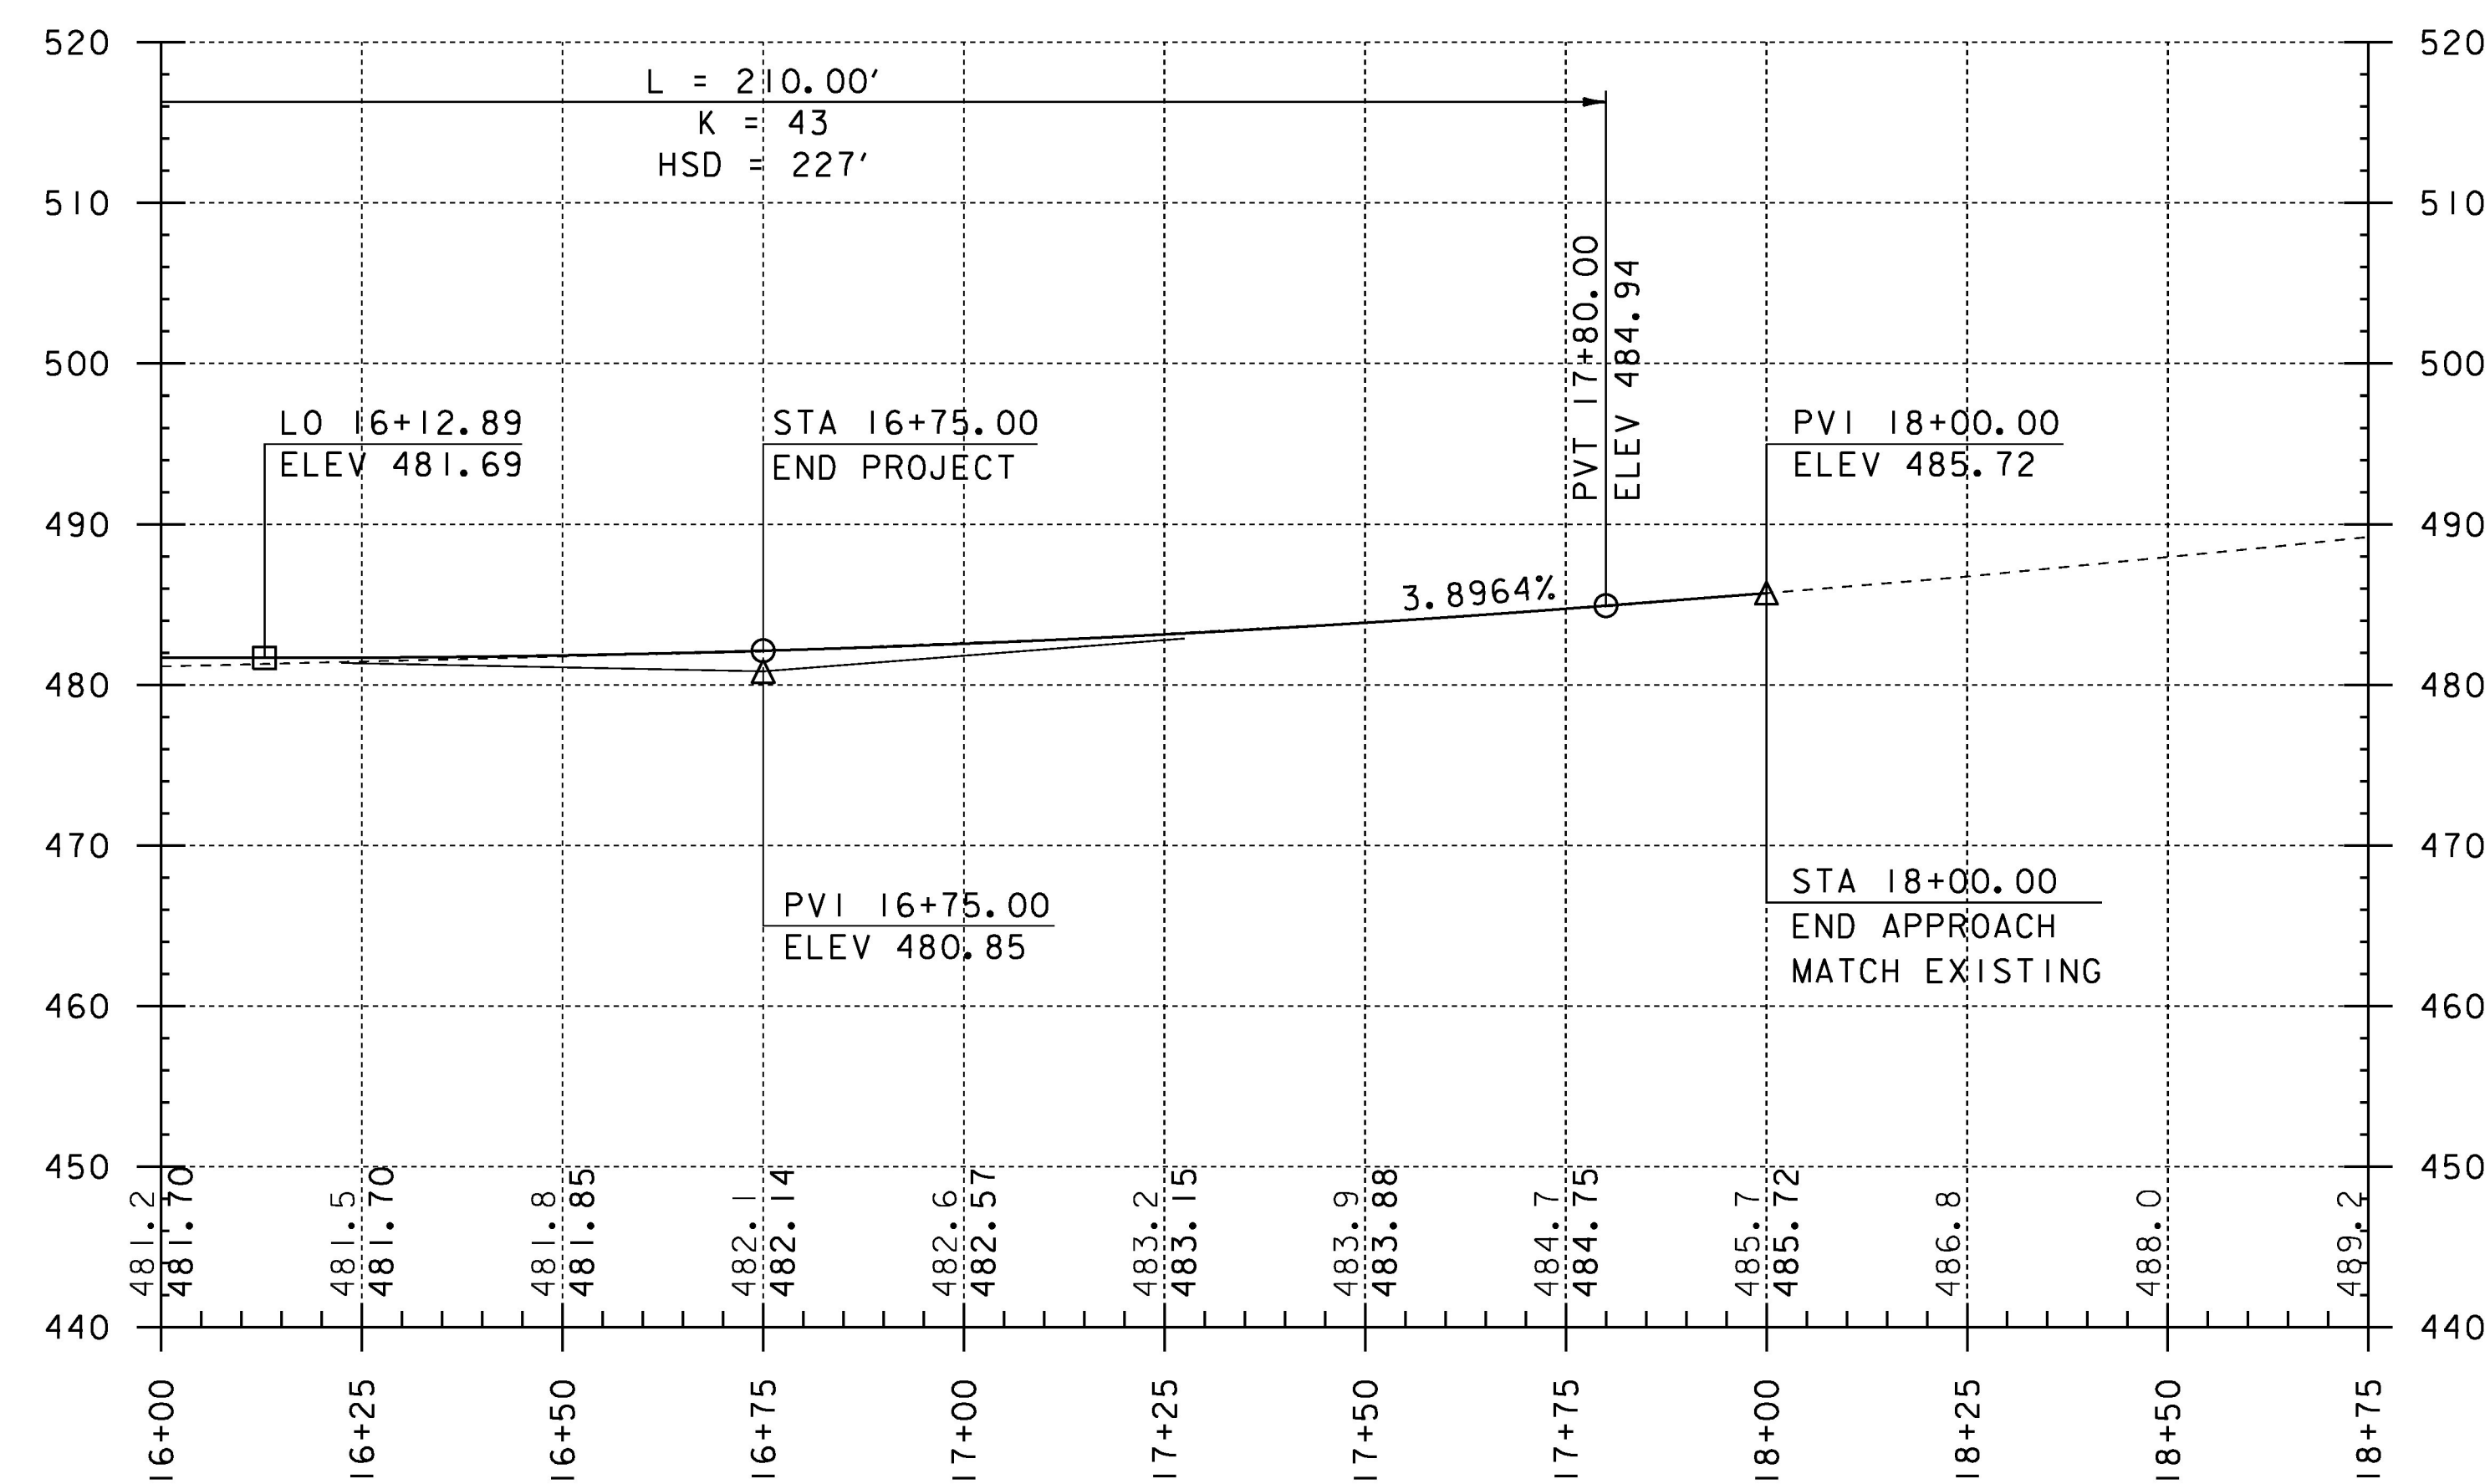


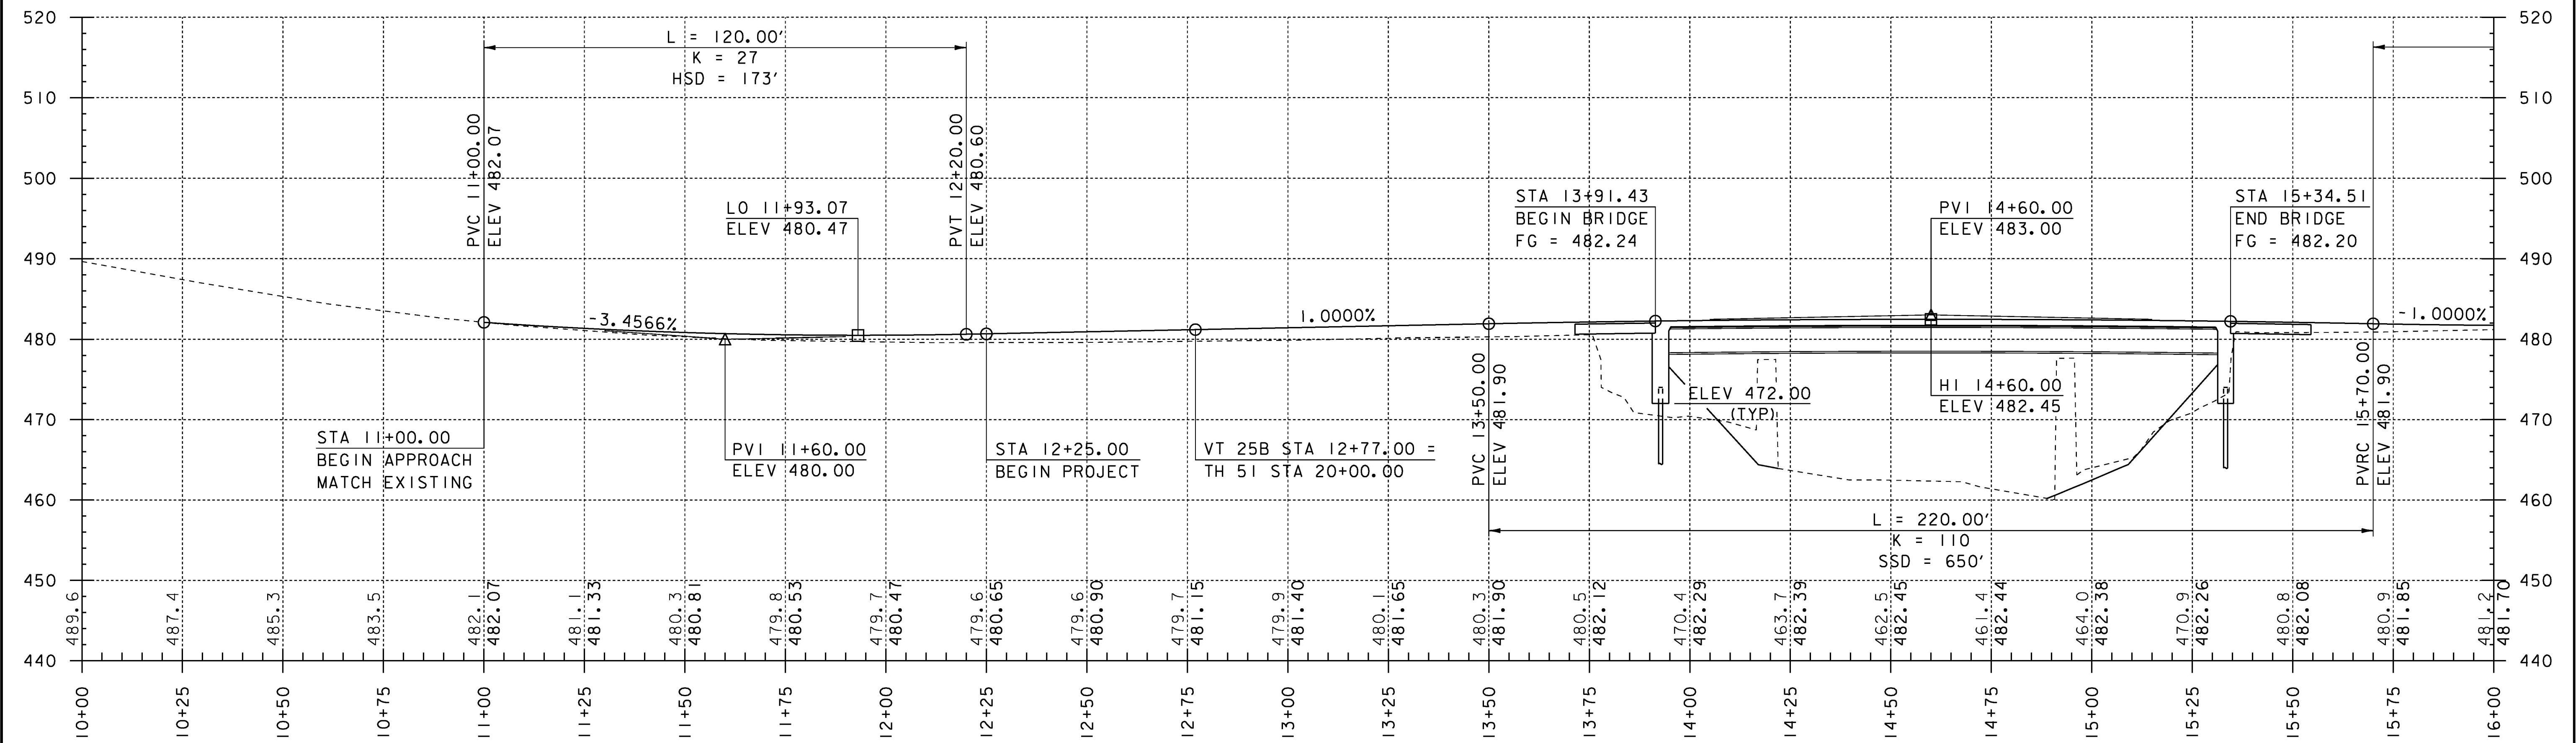

PROFILE ALONG VT 25B HORIZONTAL SCALE: 1" = 20' -0" VERTICAL SCALE: 1" = 10' -0"

NOTE:

ELEVATIONS SHOWN TO THE NEAREST TENTH ARE EXISTING GROUND ALONG PROPOSED CENTERLINE.

ELEVATIONS SHOWN TO THE NEAREST HUNDREDTH ARE FINISH GRADES ALONG PROPOSED CENTERLINE.

PROJECT NAME: BRADFORD	
PROJECT NUMBER: BF 0191 (29)	
FILE NAME: sl3c054pro.dgn	PLOT DATE: 15-SEP-2016
PROJECT LEADER: C. CARLSON	DRAWN BY: G. ROY
DESIGNED BY: G. ROY	CHECKED BY: M. EVANS-MONGEON
VT 25B PROFILE	SHEET 16 OF 71