


DURABLE 4 INCH WHITE LINE, TYPE A TAPE AND
TEMPORARY 4 INCH WHITE LINE, PAINT
(ALL LINES WILL INCLUDE EDGE LINE BREAKS AND
RADIUS FOR TOWN HIGHWAYS)
CHESTER:
STA D 2+25.00 - STA D 7+25.00 EDGE LINE LT & RT (NON-PARTICIPATING)

DURABLE 4 INCH YELLOW LINE, TYPE A TAPE AND
TEMPORARY 4 INCH YELLOW LINE, PAINT
(ALL LINES WILL INCLUDE C/L LINE BREAKS FOR TOWN HIGHWAYS)
S = SOLID, D = DASHED
CHESTER:
STA D 2+25.00 - STA D 7+25.00 (NON-PARTICIPATING) LT C RT S - S

REMOVING SIGNS
AS SHOWN - 6

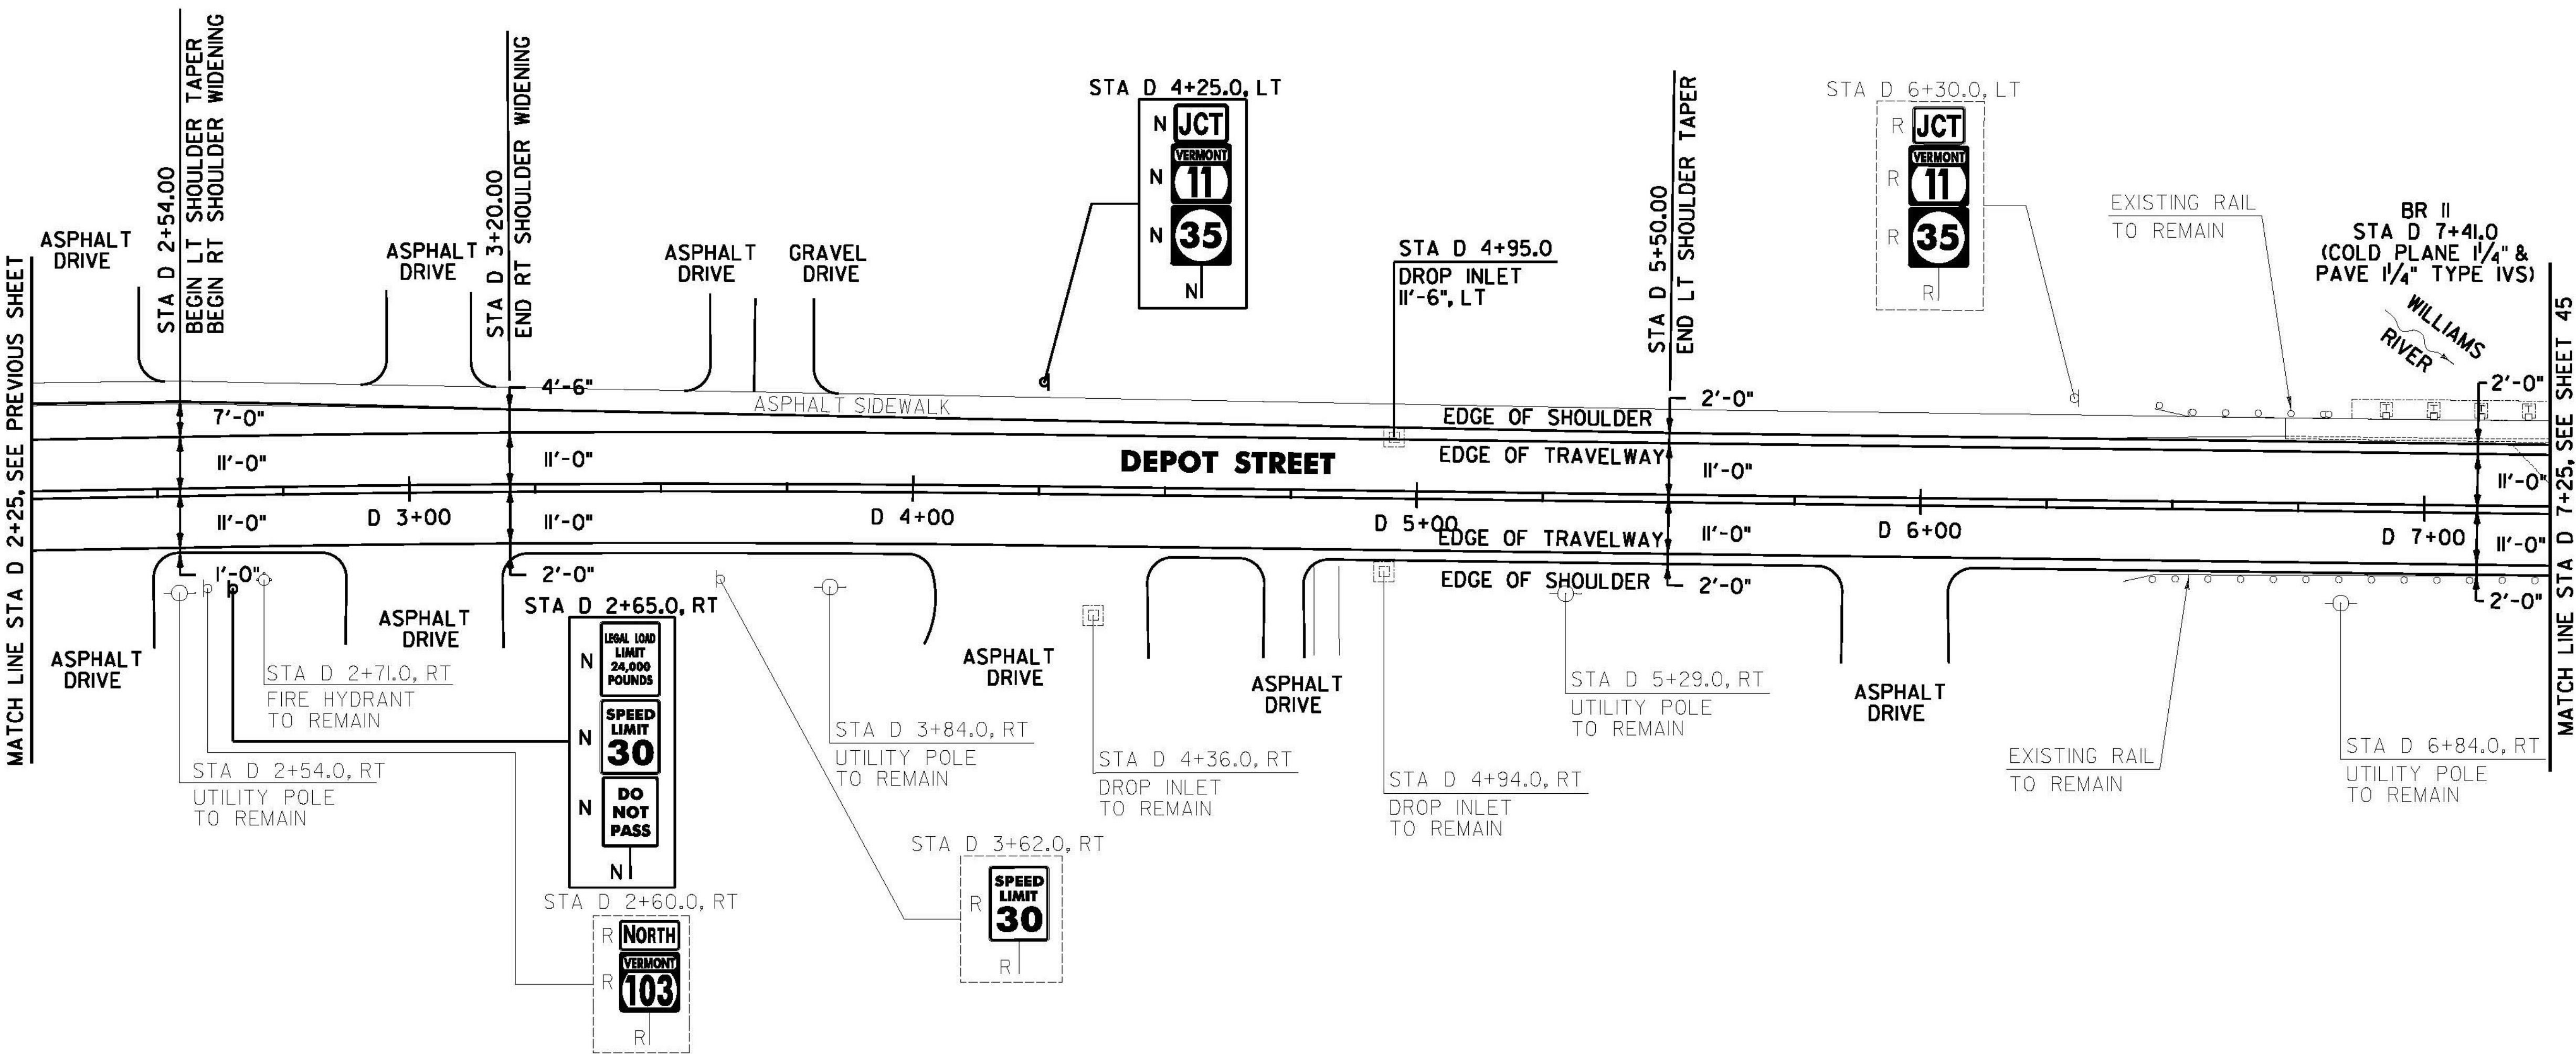

REHAB. DROP INLETS, CATCH BASINS,
OR MANHOLES, CLASS I, II OR III
CHESTER:
STA D 4+95.0 LT (NON-PARTICIPATING)

SIGN LEGEND
R = REMOVE
S = SALVAGE
N = NEW
RET = RETAIN
B-B = BACK TO BACK
EXISTING =
NEW =
R = RETURN TO TOWN
OF CHESTER

NOT TO SCALE

CHESTER
PROJECT
LAYOUT
SHEET #10

PROJECT NAME: CHESTER-SPRINGFIELD-ROCKINGHAM-WINDSOR	
PROJECT NUMBER: STP 295211	
FILE NAME: z13c518bdr_seg01.dgn	PLOT DATE: 3/27/2015
PROJECT LEADER: D. GOZALKOWSKI	DRAWN BY: A. KIRBY
DESIGNED BY: A. HAWKINS	CHECKED BY: J. SHIELDS
SHEET 40 OF 309	