
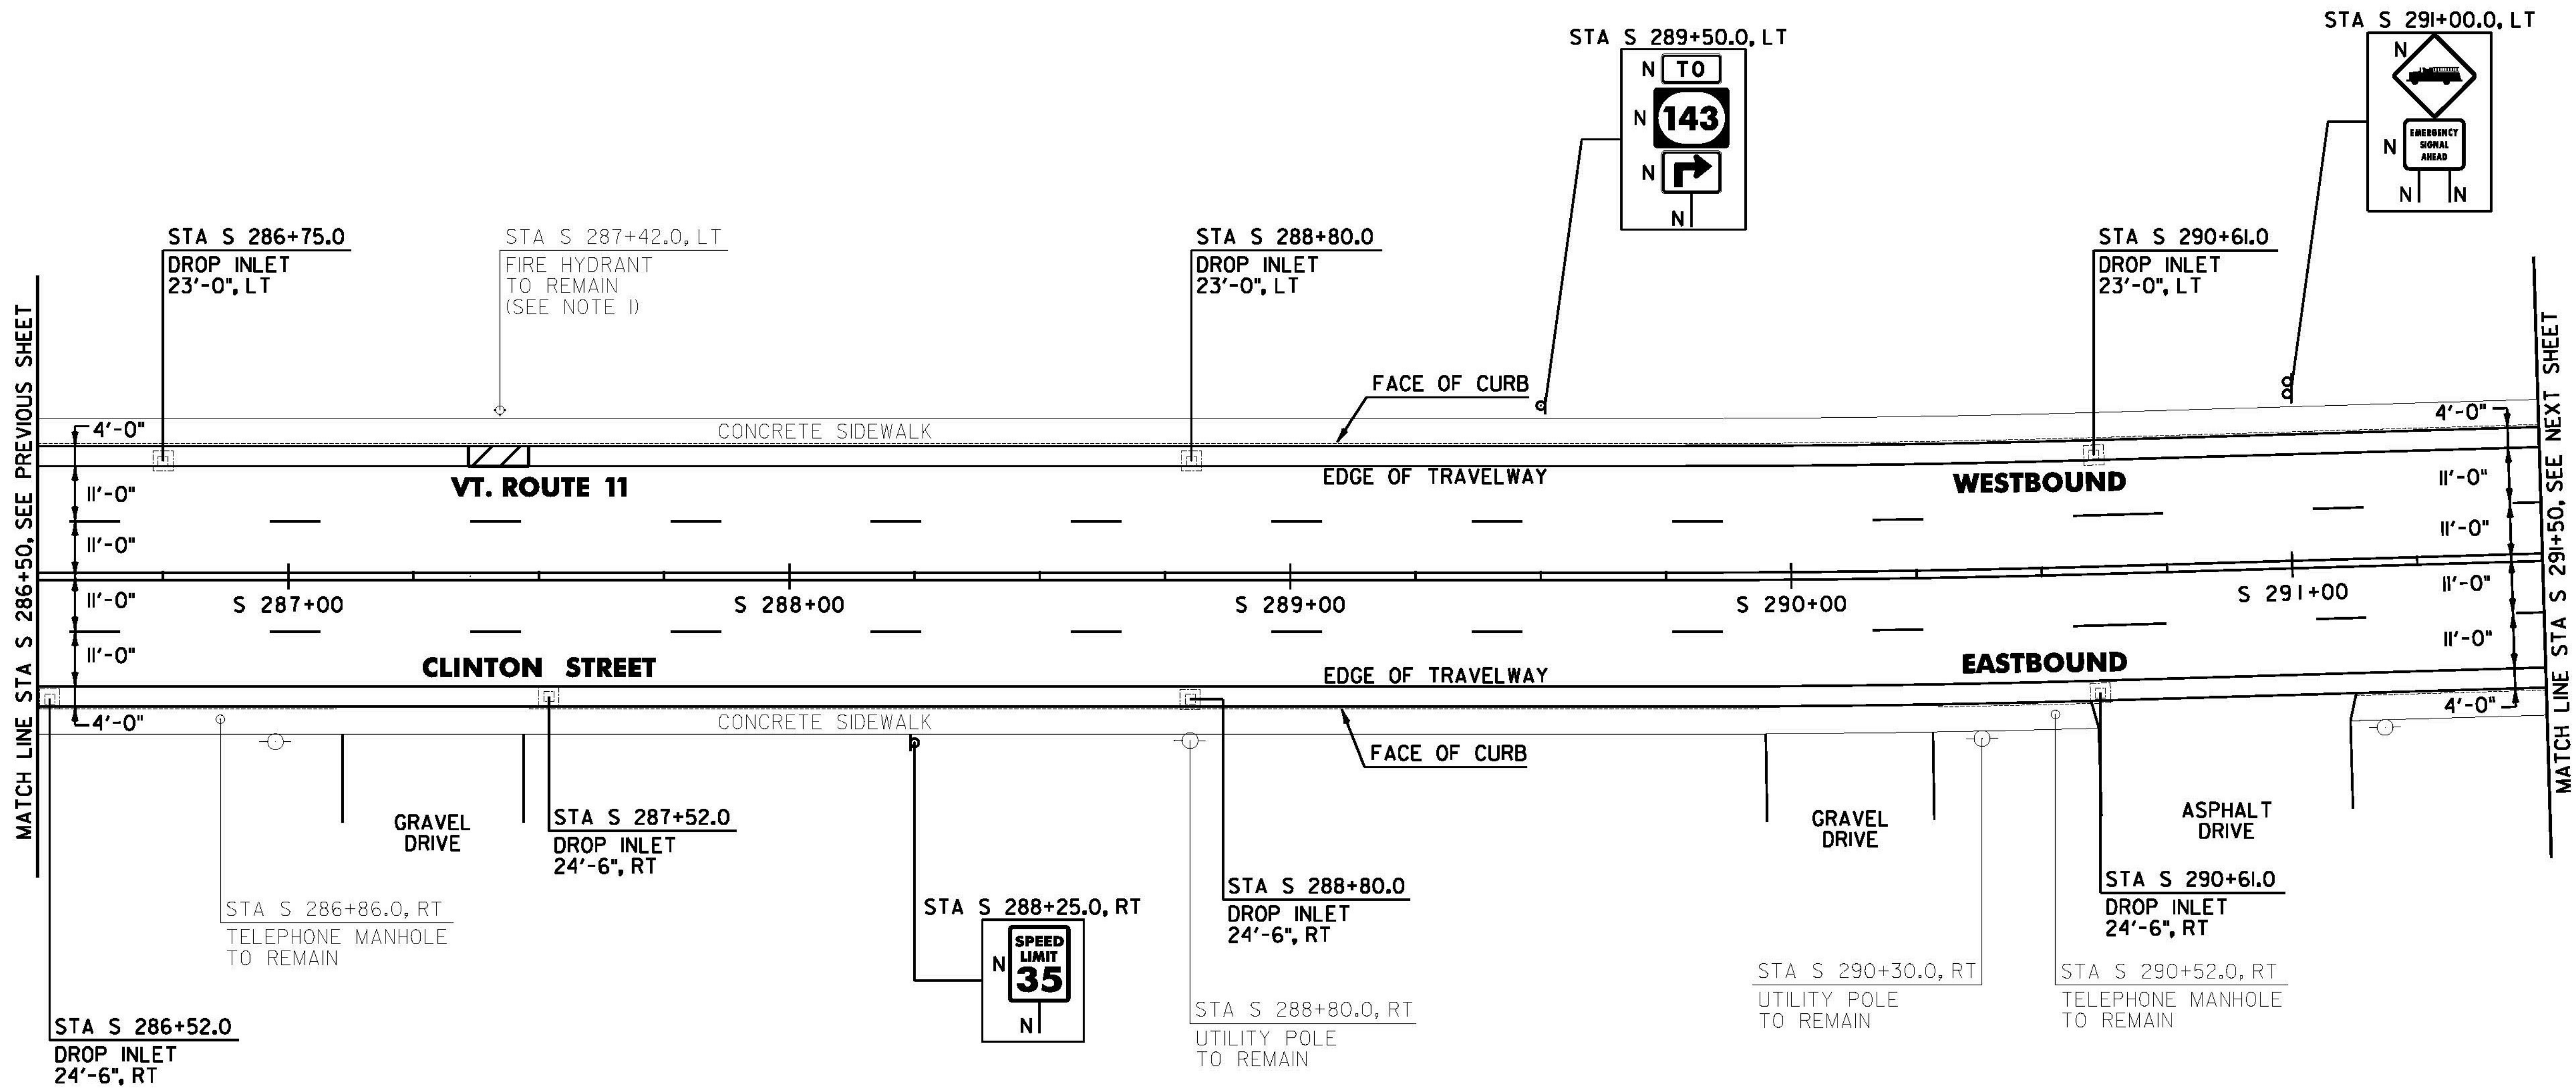


DURABLE 4 INCH WHITE LINE, TYPE A TAPE AND
TEMPORARY 4 INCH WHITE LINE, PAINT
(ALL LINES WILL INCLUDE EDGE LINE BREAKS AND
RADIUS FOR TOWN HIGHWAYS)
SPRINGFIELD:
STA S 286+50.00 - STA S 291+50.00 DASHED LANE LINE LT & RT

DURABLE 4 INCH YELLOW LINE, TYPE A TAPE AND
TEMPORARY 4 INCH YELLOW LINE, PAINT
(ALL LINES WILL INCLUDE C/L LINE BREAKS FOR TOWN HIGHWAYS)
S = SOLID, D = DASHED
SPRINGFIELD:
STA S 286+50.00 - STA S 291+50.00 LT & RT
S - S

DURABLE 6 INCH WHITE LINE, TYPE A TAPE AND
TEMPORARY 6 INCH WHITE LINE, PAINT
(ALL LINES WILL INCLUDE C/L LINE BREAKS FOR TOWN HIGHWAYS)
S = SOLID, D = DASHED
SPRINGFIELD:
STA S 286+50.00 - STA S 291+50.00 BIKE LANE EDGE LINE LT & RT

DURABLE 8 INCH WHITE LINE, TYPE A TAPE
SPRINGFIELD:
STA S 287+36.00 - STA S 287+48.00 LT, FIRE HYDRANT, NO PARKING

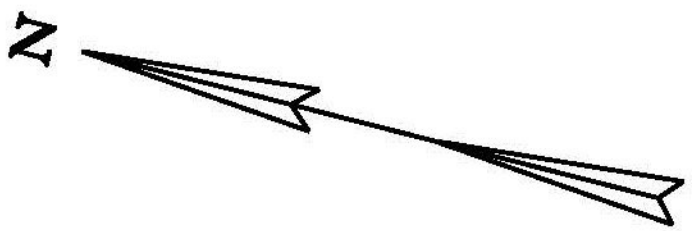

MATCH LINE STA S 286+50.00, SEE PREVIOUS SHEET

MATCH LINE STA S 291+50.00, SEE NEXT SHEET

REHAB. DROP INLETS, CATCH BASINS,
OR MANHOLES, CLASS I, II, OR III
SPRINGFIELD:
STA S 286+52.0 RT
STA S 286+75.0 LT
STA S 287+52.0 RT
STA S 288+80.0 LT
STA S 288+80.0 RT
STA S 290+61.0 LT
STA S 290+61.0 RT

SIGN LEGEND
R = REMOVE
S = SALVAGE
N = NEW
RET = RETAIN
B-B = BACK TO BACK
EXISTING = -----
NEW = -----
R = RETURN TO TOWN
OF SPRINGFIELD

NOT TO SCALE

SPRINGFIELD
PROJECT
LAYOUT
SHEET #22

NOTE:
1. SEE SHEET 16 FOR FIRE HYDRANT PAVEMENT MARKING
DETAIL.

PROJECT NAME: CHESTER-SPRINGFIELD-ROCKINGHAM-WINDSOR	PLOT DATE: 3/27/2015
PROJECT NUMBER: STP 295210	DRAWN BY: A. KIRBY
FILE NAME: z13c518bdr_seg02.dgn	CHECKED BY: J. SHIELDS
PROJECT LEADER: D. GOZALKOWSKI	SHEET 129 OF 309
DESIGNED BY: A. HAWKINS	