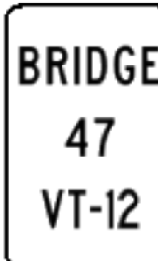
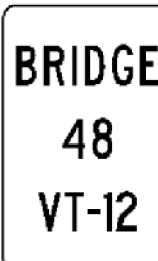


DIRECTION	MILEPOINT	LOCATION CODE (SHEET 3)	SIGN CODE	WIDTH (IN)	HEIGHT (IN)	SHEETING REMARKS	SIGN LEGEND	NEW SIGNS		EXISTING SIGNS				EXIST POST		NUMBER OF NEW POSTS	SQUARE STEEL (IN)			TUBULAR STEEL Ø (IN)				SIGN FRAME REQUIRED	REMARKS	SIGN DETAIL LOCATION			
								"A"	"B"	RETAIN	SALVAGE FROM	SALVAGE TO	REMOVE	RETAIN	REMOVE		1.75	2.00	2.50	FOUNDATION	3.00	3.50	4.00			5.00	SHSM	PROJECT SHEET #	STANDARD SHEET #
																	(LB / FT)				(LB / FT)								
																	1.88	2.42	3.35		7.60	9.00	10.80			14.60			
NB BRAINTREE VT 12							FY-FLUORESCENT YELLOW FYG-FLUORESCENT YELLOW GREEN								ANCHORS							"SHSM"-STANDARD HIGHWAY SIGNS AND MARKINGS BOOK							
NB	0.767	A	W1-3L	30	30		HARD LEFT REVERSE TURN SYMBOL						1		X														
		A	W13-1P	18	18		25 M.P.H. (PLAQUE)						1																
		A	W1-3L	36	36			9.00								8' 2	7'-10" 9'-0" X							USE LARGER SIGN	X				
		A	W13-1P	18	18			2.25																INSTALL ON LEFT POST REVISED ADVISORY SPEED	X				
NB	0.859	A	W1-6L	48	24								1		X														
		A	W1-6L	48	24			8.00								8' 2	9'-0" 8'-10" X								X				
NB	0.873	A	VD-701	6	8								1		X														
		A	VD-701	6	10			0.42								4' 1	4'-9" X												
NB	0.926	A	VD-701	6	8								1		X														
		A	VD-701	6	10			0.42								4' 1	4'-10" X											T-42	
NB	0.927	A	R2-1	24	30		SPEED LIMIT 30						1		X														
NB	1.040	A	R2-1	24	30		SPEED LIMIT 50						1		X														
		A	VD-700	6	10		MILE MARKER 0120 / 0902 / 0104						1																
		A	R2-1	24	30			5.00								4' 1	12'-2" X								X				
SIGN SUMMARY SHEET							SHEET TOTALS	25.09	0.00	0	0	0	8	0	0	7	84'-5" 95.0		0	0.0	0.0	0.0	0.0	PROJECT NAME: RANDOLPH-BERLIN					
								SF	SF	EA	EA	EA	EA	EA	EA	EA	FT		EA	LB	LB	LB	LB	PROJECT NUMBER: STPG SIGN(52)					
																								FILE NAME: z13c626tssbraintree NB					
VERMONT AGENCY OF TRANSPORTATION																								PROJECT MANAGER: C. BEAN					
																								DESIGNED BY: S. GOODWIN					
																								BRAINTREE VT-12 NORTHBOUND 3					
																								PLOT DATE: 5/12/2015					
																								DRAWN BY: S. GOODWIN					
																								CHECKED D. MUNRO					
																								SHEET 25 OF 105					
TOWN DIRECTIONAL TOTALS								101.9	0.0	0	1	1	22	0	0	23	330.0		0	0.0									