


TEMPORARY 4 INCH WHITE LINE, PAINT &  
DURABLE 4 INCH WHITE LINE (OPTION BID ITEM)  
(ALL LINES WILL INCLUDE EDGE LINE BREAKS AND  
RADIUS FOR DRIVE)  
WILMINGTON:  
MM 1.010 - 1.761 EDGE LINE LT & RT  
STA 0+00 - 11+68 EDGE LINE LT & RT  
STA 0+83 LT (11')  
STA 2+14 LT (11')  
STA 3+44 LT (11')  
STA 4+74 LT (11')  
STA 6+04 LT (11')  
STA 7+34 LT (11')

TEMPORARY 4 INCH YELLOW LINE, PAINT &  
DURABLE 4 INCH YELLOW LINE (OPTION BID ITEM)  
(ALL LINES WILL INCLUDE C/L BREAKS FOR  
TOWN HIGHWAYS)  
WILMINGTON:  
MM 1.010 - 1.761 DOUBLE SOLID C/L  
STA 8+59 - 11+68 DOUBLE SOLID C/L

TEMPORARY 24 INCH STOP BAR, PAINT &  
DURABLE 24 INCH STOP BAR (OPTION BID ITEM)  
WILMINGTON:  
STA 11+67 RT

TEMPORARY LETTER OR SYMBOL, PAINT &  
DURABLE LETTER OR SYMBOL (OPTION BID ITEM)  
WILMINGTON:

STA 11+63 RT - "STOP" (4 EACH)  
STA 0+41 RT - "↑" (1 EACH)  
STA 1+48 RT - "↑" (1 EACH)  
STA 2+79 RT - "↑" (1 EACH)  
STA 4+09 RT - "↑" (1 EACH)  
STA 5+39 RT - "↑" (1 EACH)  
STA 6+69 RT - "↑" (1 EACH)

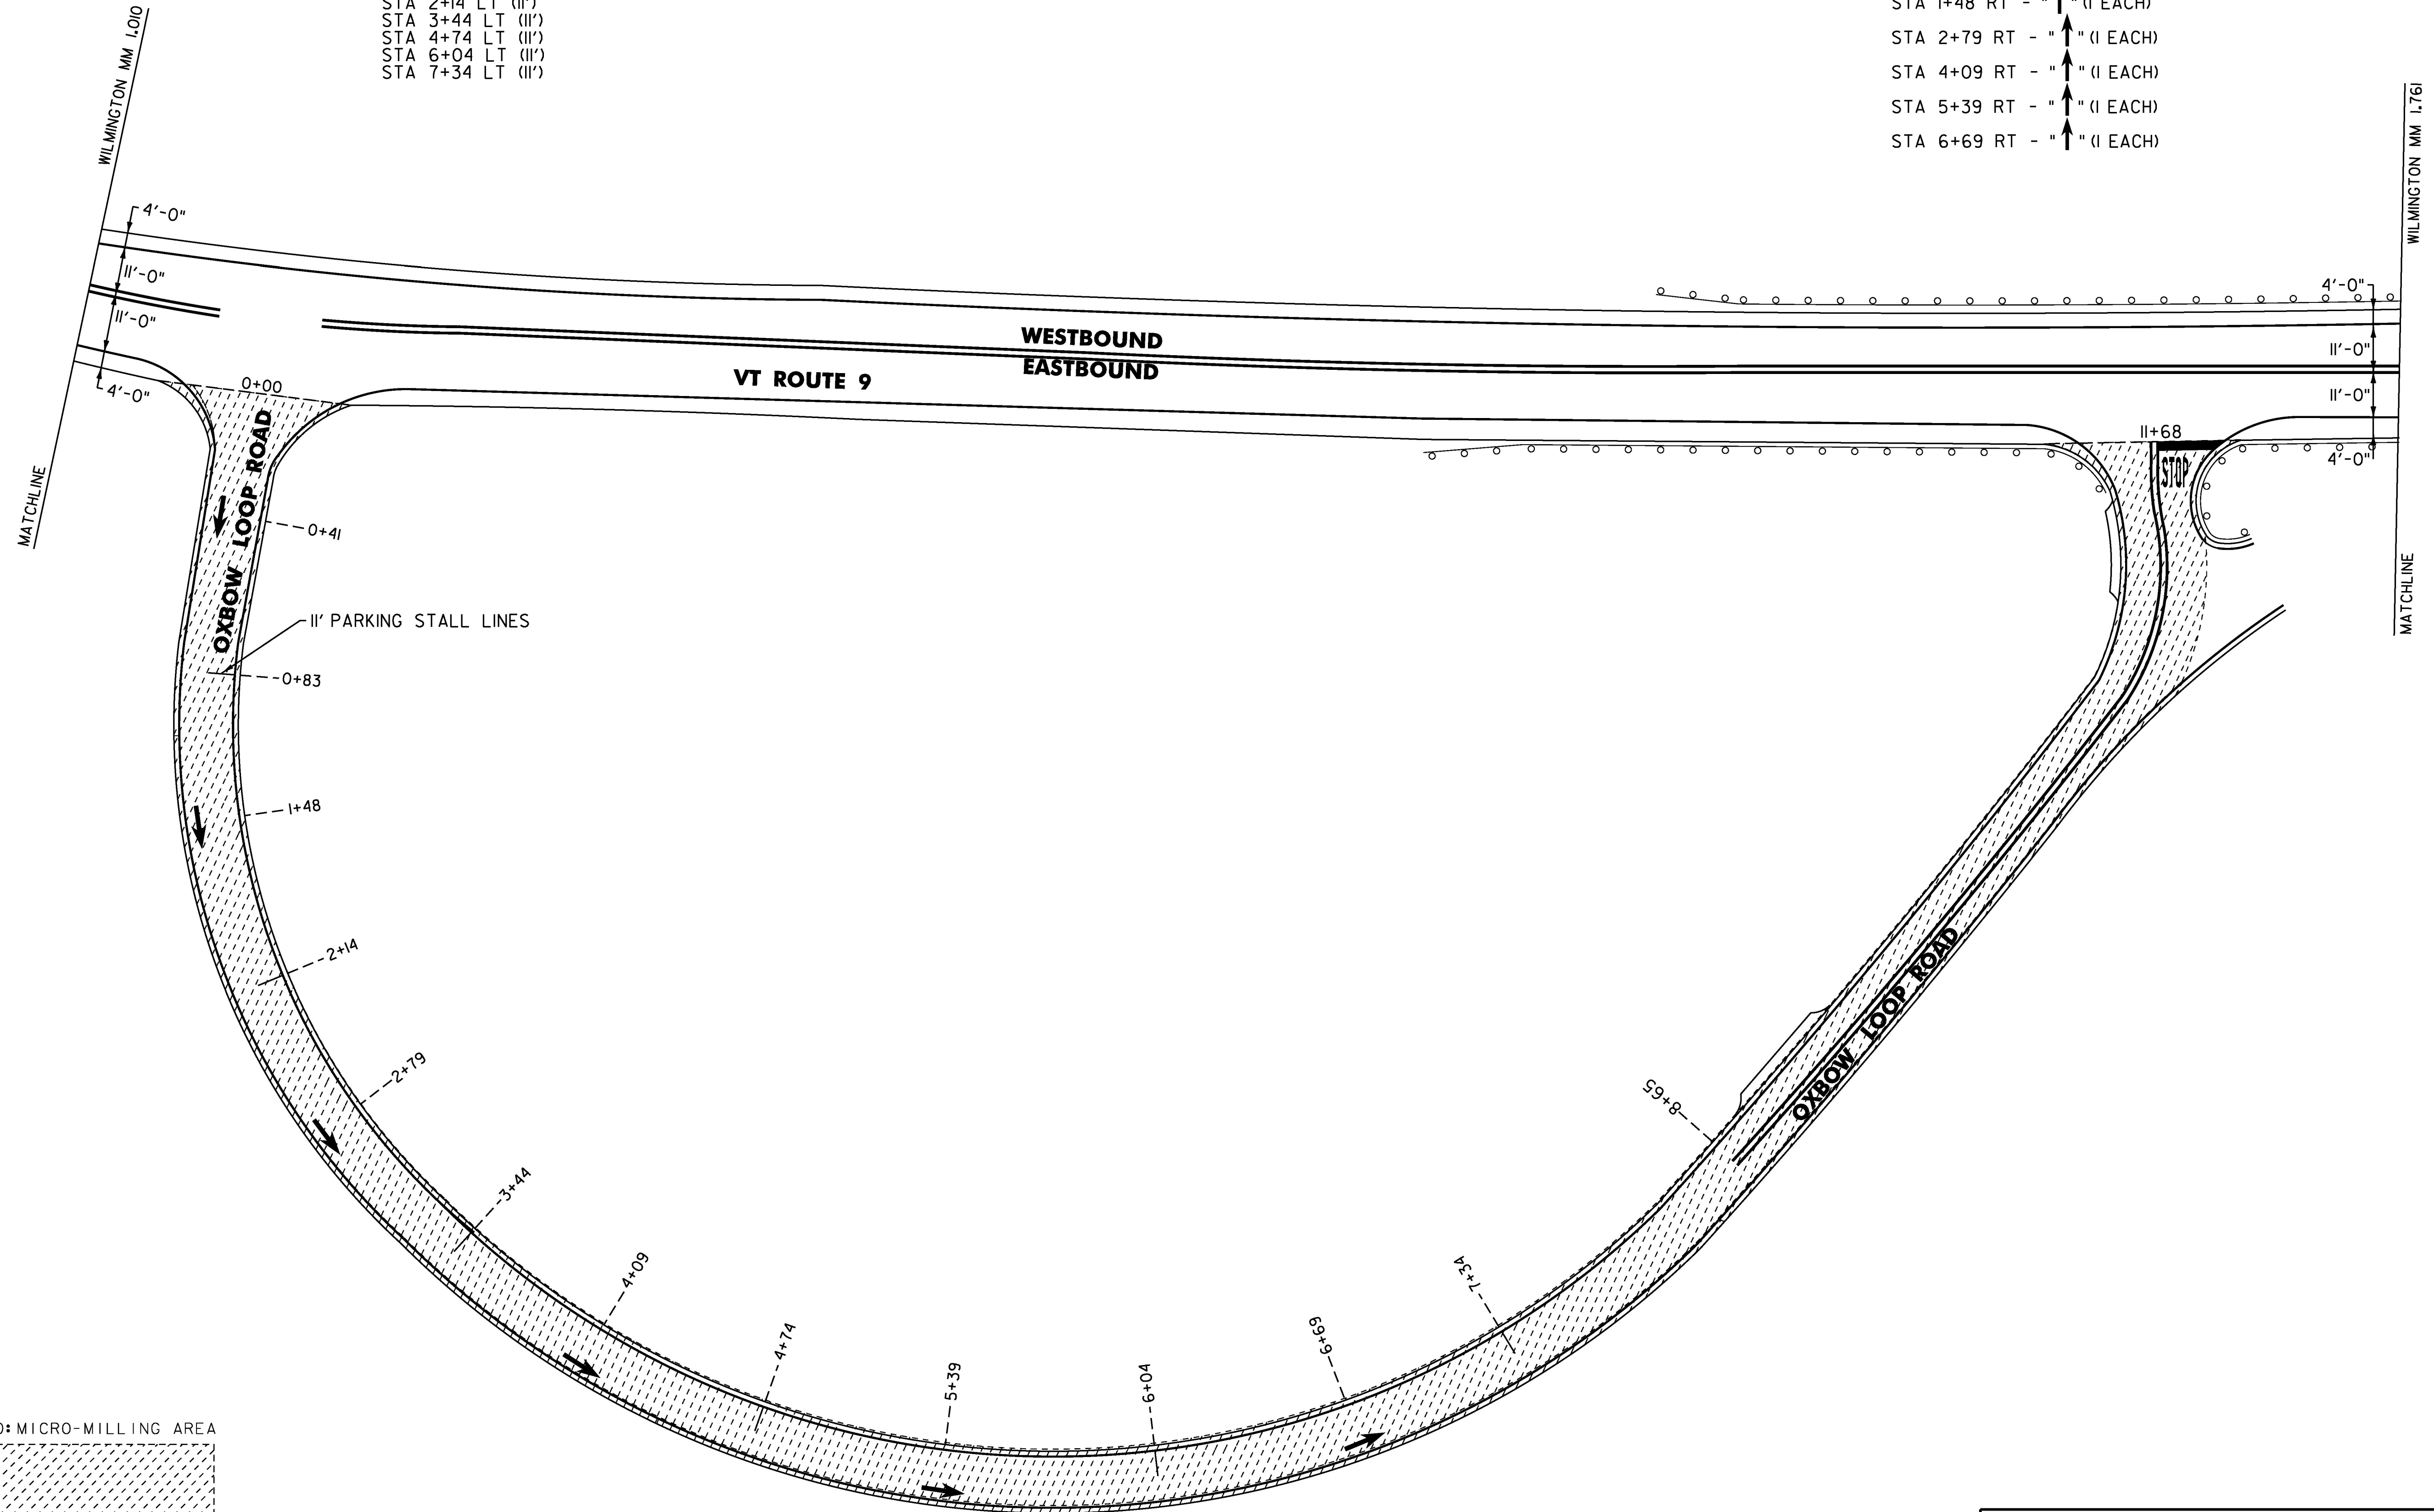

NOT TO SCALE

|                                             |                        |
|---------------------------------------------|------------------------|
| PROJECT NAME:                               | BENNINGTON-WILMINGTON  |
| PROJECT NUMBER:                             | NH SURF (51)           |
| FILE NAME: pl4v201Bennington-Wilmington.dgn | PLOT DATE: 28-MAR-2017 |
| PROJECT LEADER: M. FOWLER                   | DRAWN BY: N. PAPPAS    |
| DESIGNED BY: N. PAPPAS                      | CHECKED BY: M. FOWLER  |
| LAYOUT SHEET 12                             | SHEET 31 OF 64         |