


VT 118 Belvidere-Berkshire STP SURF(53) PreCon IRI

Profiled 10/1/2015

NB Avg. IRI = 79.2 SB Avg. IRI = 80.3

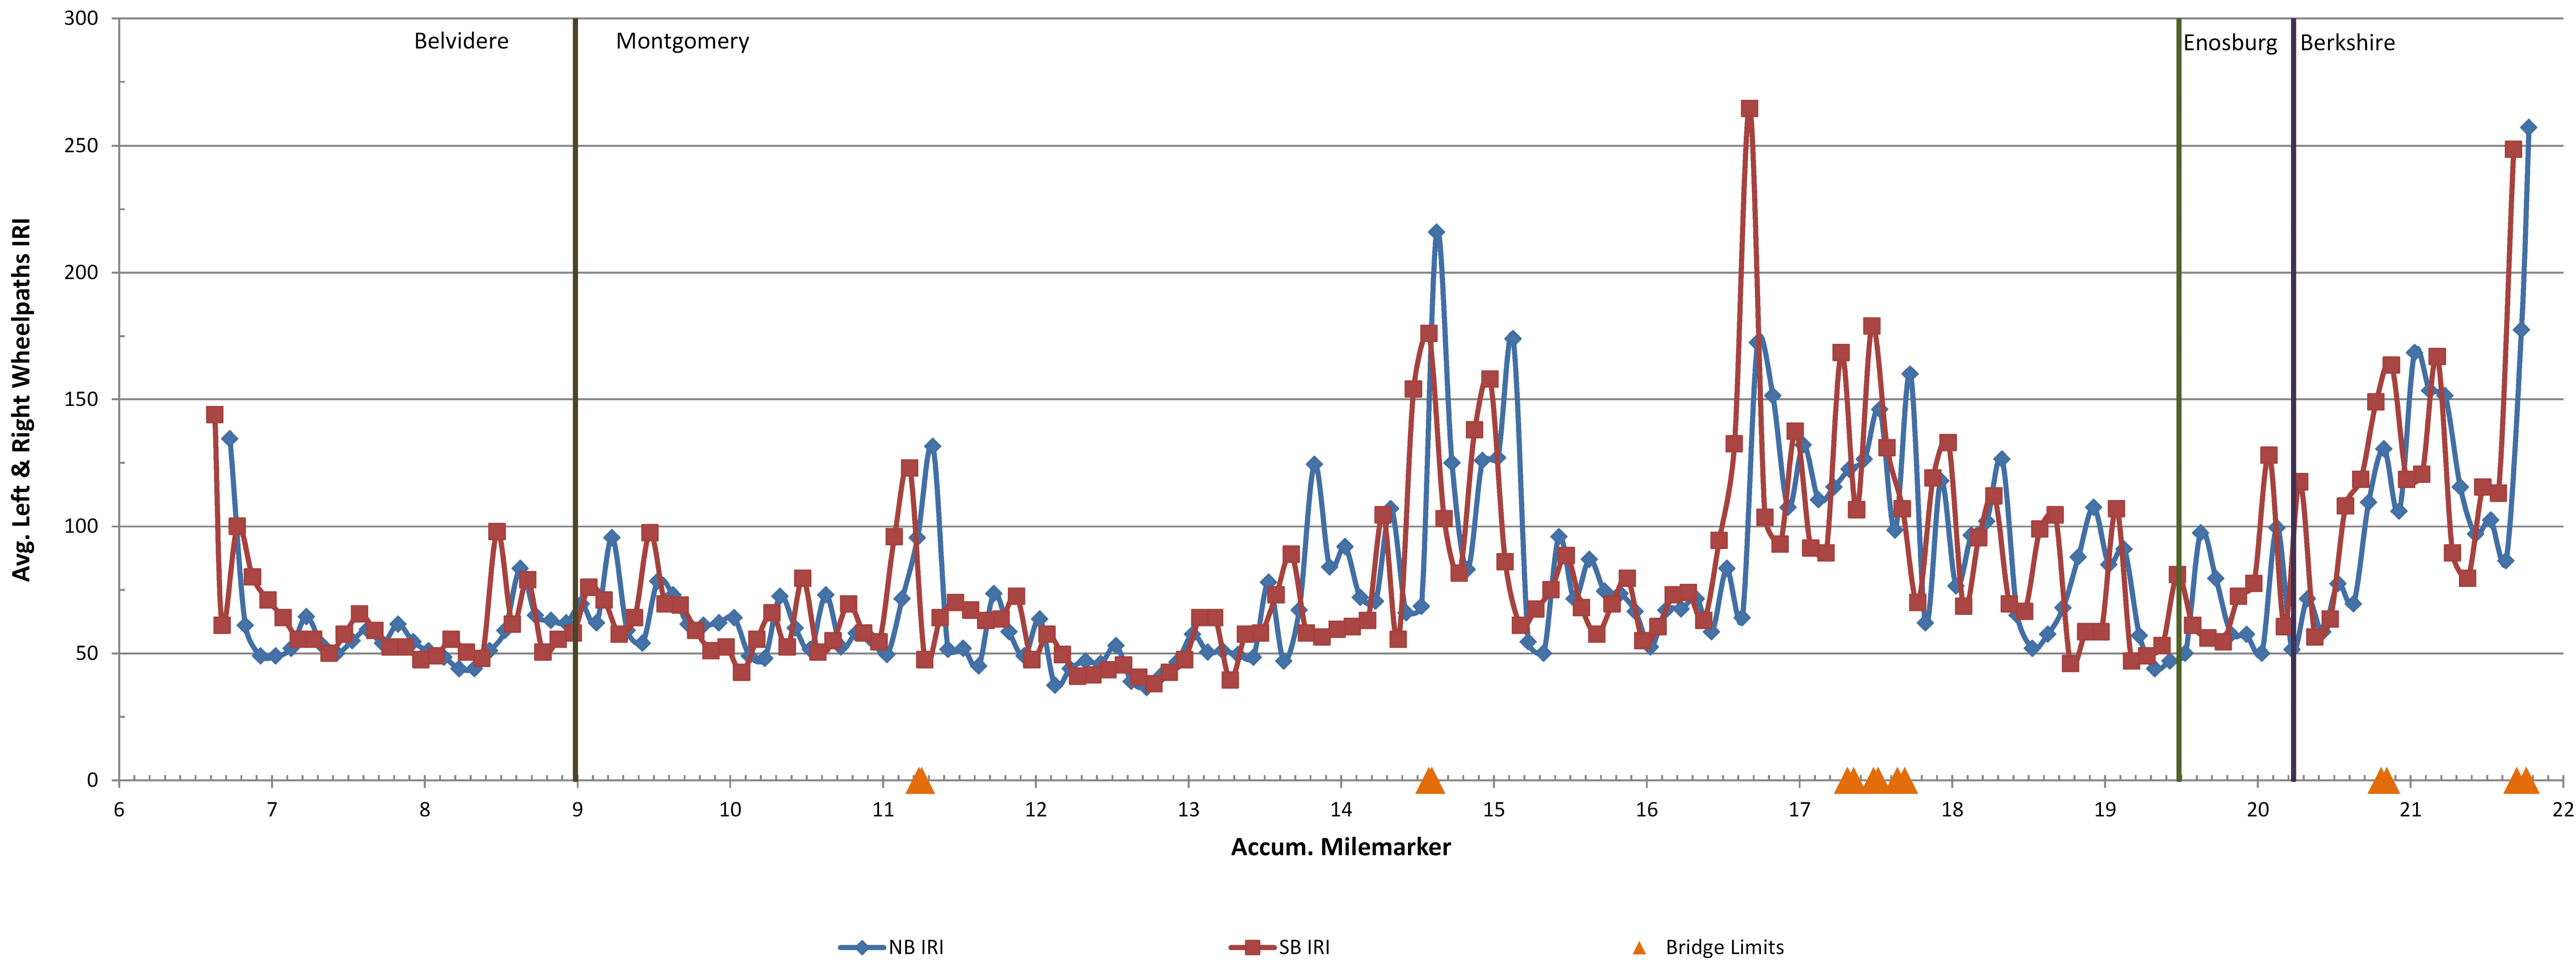

FOR INFORMATIONAL PURPOSES ONLY

PROJECT NAME:	BELVIDERE - BERKSHIRE
PROJECT NUMBER:	STP SURF(53)
FILE NAME: I4v204\pl4v204.dgn\pl4v204_41.i	PLOT DATE: 04-NOV-2015
PROJECT LEADER: M. FOWLER	DRAWN BY: K. LOCKE
DESIGNED BY: K. LOCKE	CHECKED BY: M. FOWLER
ROUGHNESS DATA INFORMATION SHEET	SHEET 41 OF 45