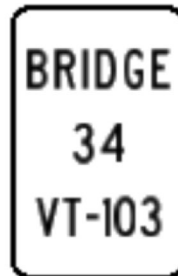


| DIRECTION                   | MILEPOINT | LOCATION CODE (SHEET 4) | SIGN CODE | WIDTH (IN) | HEIGHT (IN) | SHEETING REMARKS | SIGN LEGEND                                                                                  | NEW SIGNS |       | EXISTING SIGNS |              |            |        | EXIST POST              |        | NUMBER OF NEW POSTS | SQUARE STEEL<br>(IN)  |      |      | TUBULAR STEEL<br>Ø (IN) |           |                                                    |       | SIGN FRAME REQUIRED                  | REMARKS                                                                                | SIGN DETAIL LOCATION                 |                           |                                      |                      |  |  |
|-----------------------------|-----------|-------------------------|-----------|------------|-------------|------------------|----------------------------------------------------------------------------------------------|-----------|-------|----------------|--------------|------------|--------|-------------------------|--------|---------------------|-----------------------|------|------|-------------------------|-----------|----------------------------------------------------|-------|--------------------------------------|----------------------------------------------------------------------------------------|--------------------------------------|---------------------------|--------------------------------------|----------------------|--|--|
|                             |           |                         |           |            |             |                  |                                                                                              | "A"       | "B"   | RETAIN         | SALVAGE FROM | SALVAGE TO | REMOVE | RETAIN                  | REMOVE |                     | 1.75                  | 2.00 | 2.50 | FOUNDATION              | 3.00      | 3.50                                               | 4.00  |                                      |                                                                                        | 5.00                                 | SHSM                      | SIGN DETAILS<br>SHEET #              | STANDARD<br>SHEET #  |  |  |
|                             |           |                         |           |            |             |                  |                                                                                              |           |       |                |              |            |        |                         |        |                     | (LB / FT)             |      |      |                         | (LB / FT) |                                                    |       |                                      |                                                                                        |                                      |                           |                                      |                      |  |  |
|                             |           |                         |           |            |             |                  |                                                                                              |           |       |                |              |            |        |                         |        |                     | 1.88                  | 2.42 | 3.35 |                         | 7.60      | 9.00                                               | 10.80 |                                      |                                                                                        | 14.60                                |                           |                                      |                      |  |  |
| NB MOUNT HOLLY VT ROUTE 103 |           |                         |           |            |             |                  | FY-FLUORESCENT YELLOW<br>FYG-FLUORESCENT YELLOW GREEN                                        |           |       |                |              |            |        |                         |        |                     |                       |      |      |                         |           | "SHSM"-STANDARD HIGHWAY<br>SIGNS AND MARKINGS BOOK |       |                                      |                                                                                        |                                      |                           |                                      |                      |  |  |
| NB                          | 1.053     | B                       | OM3-L     |            |             |                  |  9/5/17     |           |       |                |              |            | 1      |                         | X      |                     |                       |      |      |                         |           |                                                    |       |                                      |                                                                                        |                                      |                           |                                      |                      |  |  |
|                             |           | B                       | OM3-L     | 12         | 36          |                  |                                                                                              | 3.00      |       |                |              |            |        |                         |        | 1                   | 10'-6"<br>X           |      |      |                         |           |                                                    |       |                                      |                                                                                        | X                                    |                           |                                      |                      |  |  |
| NB                          | 1.377     | A                       | VD-062B   |            |             |                  | OFFICIAL BUSINESS DIRECTIONAL SIGN                                                           |           |       | 1              |              |            |        | X                       |        |                     |                       |      |      |                         |           |                                                    |       |                                      | Crowley Cheese Factory                                                                 |                                      |                           |                                      |                      |  |  |
| NB                          | 1.595     | A                       | VD-701    |            |             |                  |  9/5/17     |           |       |                |              |            | 1      | X                       |        |                     |                       |      |      |                         |           |                                                    |       |                                      |                                                                                        |                                      |                           |                                      |                      |  |  |
|                             |           | A                       | VD-701    | 6          | 10          |                  |                                                                                              | 0.42      |       |                |              |            |        |                         |        |                     |                       |      |      |                         |           |                                                    |       |                                      | INSTALL ON RETAINED POST                                                               |                                      |                           | T-42                                 |                      |  |  |
| NB                          | 1.598     | AB                      | D3-1      |            |             |                  | 8/21/17 Sawyer Hill Rd TH 45                                                                 |           |       |                |              | 1          |        |                         |        | 2                   | 10'-6"<br>10'-6"<br>X |      |      |                         |           |                                                    |       |                                      | SAWYER HILL RD (TH-45)<br>INSTALL 15' DOWNSTATION FROM<br>EXISTING SIGN AT MP 1.614 NB |                                      |                           |                                      |                      |  |  |
| NB                          | 1.601     | AB                      | D3-1      |            |             |                  | Sawyer Hill Rd TH 45                                                                         |           |       |                | 1            |            | 1      |                         | X      |                     |                       |      |      |                         |           |                                                    |       |                                      |                                                                                        |                                      |                           |                                      |                      |  |  |
| NB                          | 1.601     | C                       | VR-017    |            |             |                  |  8/18/17  |           |       |                |              |            | 1      | X                       |        |                     |                       |      |      |                         |           |                                                    |       |                                      |                                                                                        | INSTALL NEW SIGN ON RETAINED<br>POST |                           |                                      | T-70                 |  |  |
|                             |           | C                       | VR-017    | 24         | 30          |                  |                                                                                              | 5.00      |       |                
| NB                          | 1.614     | D                       | R1-1      |            |             |                  | STOP                                                                                         |           |       | 1              |              |            |        | X                       |        |                     |                       |      |      |                         |           |                                                    |       |                                      |                                                                                        |                                      |                           |                                      |                      |  |  |
| NB                          | 1.677     | A                       | R4-6      |            |             |                  | TRUCK LANE 500 FEET                                                                          |           |       |                |              |            | 1      |                         | X      |                     |                       |      |      |                         |           |                                                    |       |                                      |                                                                                        |                                      |                           |                                      |                      |  |  |
| NB                          | 1.692     | C                       | VR-017    |            |             |                  |  8/16/17  |           |       |                |              |            | 1      | X                       |        |                     |                       |      |      |                         |           |                                                    |       |                                      |                                                                                        | SHUNPIKE RD (TH-57)                  |                           |                                      |                      |  |  |
|                             |           | C                       | VR-017    | 24         | 30          |                  |                                                                                              | 5.00      |       |                |              |            |        |                         |        |                     |                       |      |      |                         |           |                                                    |       |                                      | INSTALL NEW SIGN ON RETAINED<br>POST                                                   |                                      |                           | T-70                                 |                      |  |  |
| NB                          | 1.692     | AB                      | D3-1      | 68         | 12          |                  |  8/16/17 | 5.67      |       |                |              |            |        |                         |        | 2                   | 11'-6"<br>11'-3"<br>X |      |      |                         |           |                                                    |       |                                      | INSTALL INDEPENDENTLY ON TWO<br>POSTS ON THE LEGAL LOAD SIDE OF<br>THE INTERSECTION    |                                      | 7                         |                                      |                      |  |  |
|                             |           
| SIGN SUMMARY SHEET          |           |                         |           |            |             |                  | SHEET TOTALS                                                                                 |           | 19.08 | 0.00           | 2            | 1          | 1      | 6                       | 0      | 0                   | 5                     | 75.0 | 0    | 0.0                     | 0.0       | 0.0                                                | 0.0   | PROJECT NAME: STATEWIDE-SOUTH REGION | PROJECT NUMBER: STPG SIGN(57)                                                          |                                      |                           |                                      |                      |  |  |
|                             |           |                         |           |            |             |                  |                                                                                              | SF        | SF    | EA             | EA           | EA         | EA     | EA                      | EA     | EA                  |                       | FT   |      | EA                      | LB        | LB                                                 | LB    | LB                                   |                                                                                        |                                      |                           |                                      |                      |  |  |
|                             |           |                         |           |            |             |                  | VERMONT AGENCY OF TRANSPORTATION                                                             |           |       FILE NAME: z16t041Mt Holly103 NB.xls | PLOT DATE: 2/27/2017 |  |  |
|                             |           |                         |           |            |             |                  |                                                                                              |           |       |                |              |            |        | TOWN DIRECTIONAL TOTALS |        |                     |                       |      |      |                         |           |                                                    |       |                                      |                                                                                        |                                      |                           |                                      |                      |  |  |
|                             |           DESIGNED BY: P. MCKECHNIE | CHECKED: BRZEZOWSKI                  |                      |  |  |
|                             |           MOUNT HOLLY VT-103 NB 2   | SHEET 84 OF 264                      |                      |  |  |