
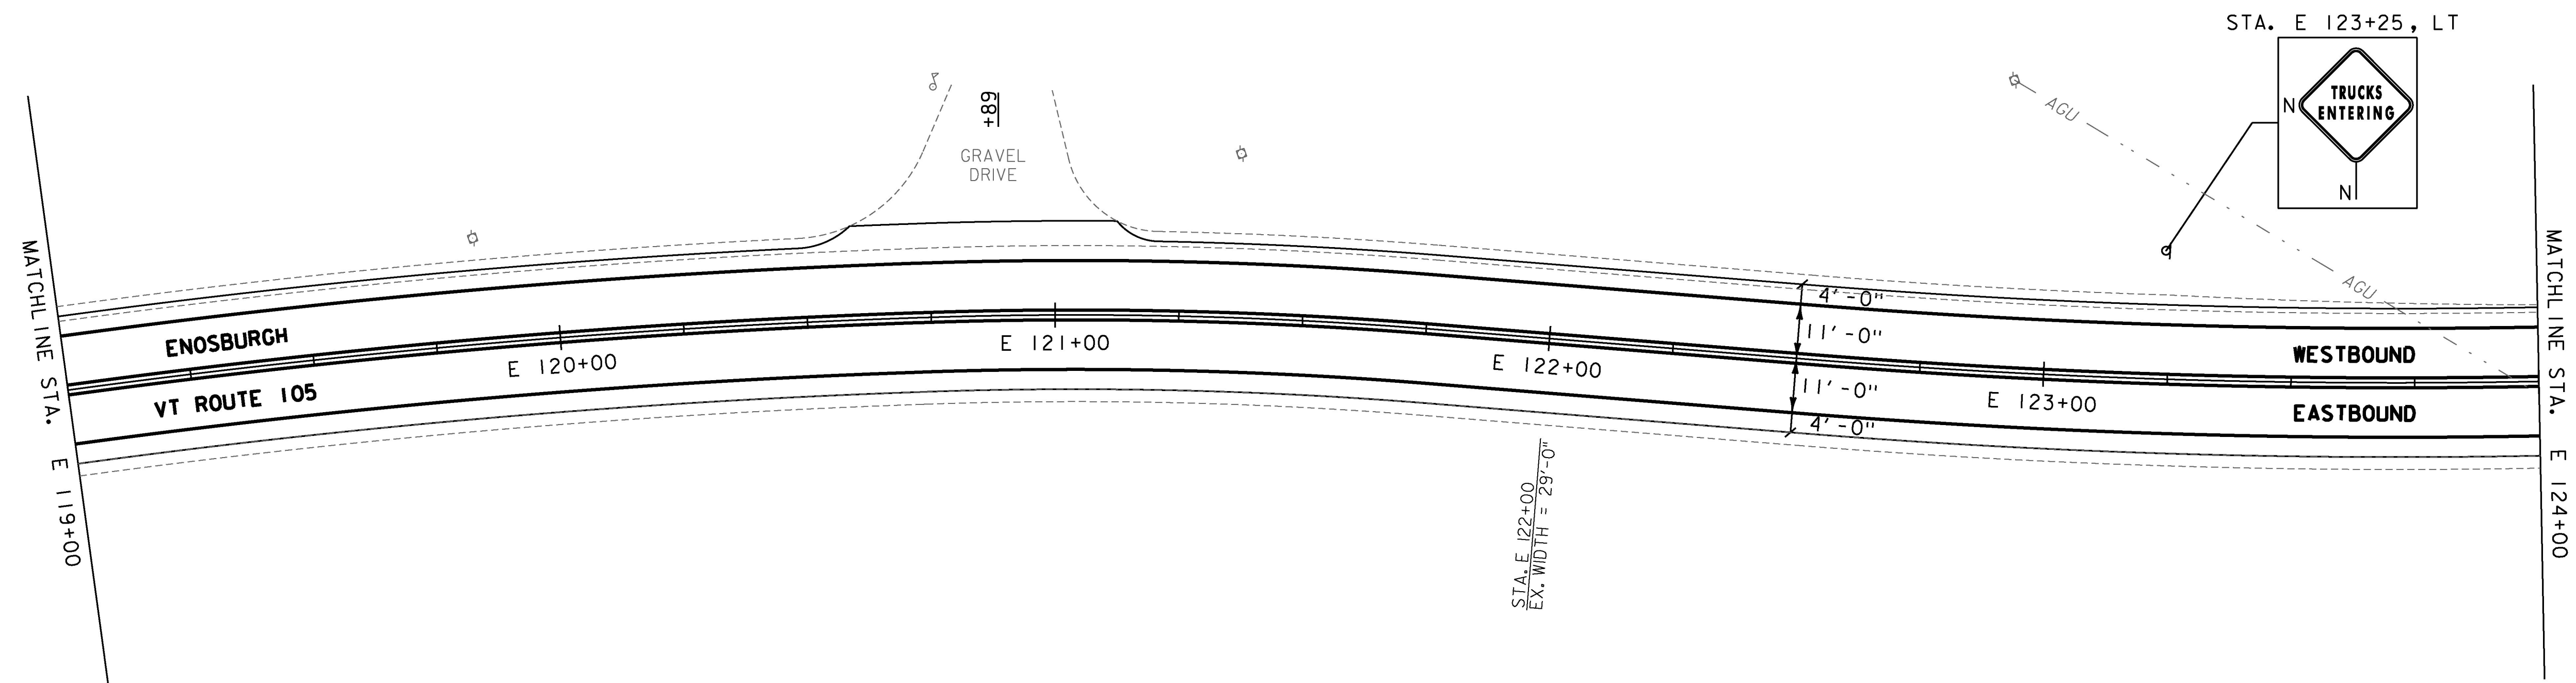


MILLED RUMBLE STRIPS (CENTERLINE)
STA. E 119+00 TO E 124+00, CL


DURABLE 4 INCH WHITE LINE, (OPTION CC BID ITEMS)
TEMPORARY 4 INCH WHITE LINE, PAINT
(ALL LINES WILL INCLUDE EDGE LINE BREAKS
AND RADII FOR SIDE ROADS)
STA. E 119+00 TO E 124+00, SOLID LT & RT

DURABLE 4 INCH YELLOW LINE, (OPTION DD BID ITEMS)
TEMPORARY 4 INCH YELLOW LINE, PAINT
(ALL LINES WILL INCLUDE C BREAKS FOR SIDE ROADS)
STA. E 119+00 TO E 124+00, SOLID LT & RT

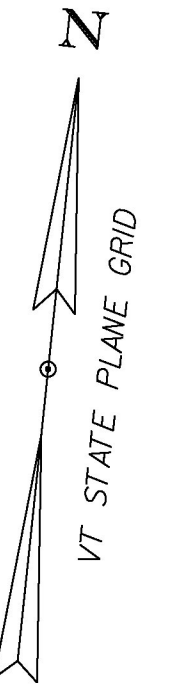

NOTES:

1. FOR LEGENDS, SEE SHEETS 3 & 3I.
2. ALL EXISTING SIGNS NOT SHOWN ON THE PLANS SHALL BE RETAINED.
3. ALL UTILITY LOCATIONS SHOWN ARE APPROXIMATE AND SHOULD BE VERIFIED PRIOR TO ANY WORK COMMENCING.

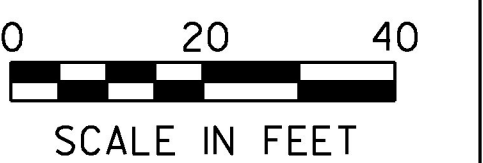

PROJECT NAME: ENOSBURGH-RICHFORD
PROJECT NUMBER: STP 2969(I)

FILE NAME: z16vi04bdr.dgn
PROJECT LEADER: G. EDWARDS
DESIGNED BY: G. BURGMEIER
PLAN SHEET 9

PLOT DATE: 4/2/2018
DRAWN BY: G. BURGMEIER
CHECKED BY: J. LITTLE
SHEET 39 OF 222