
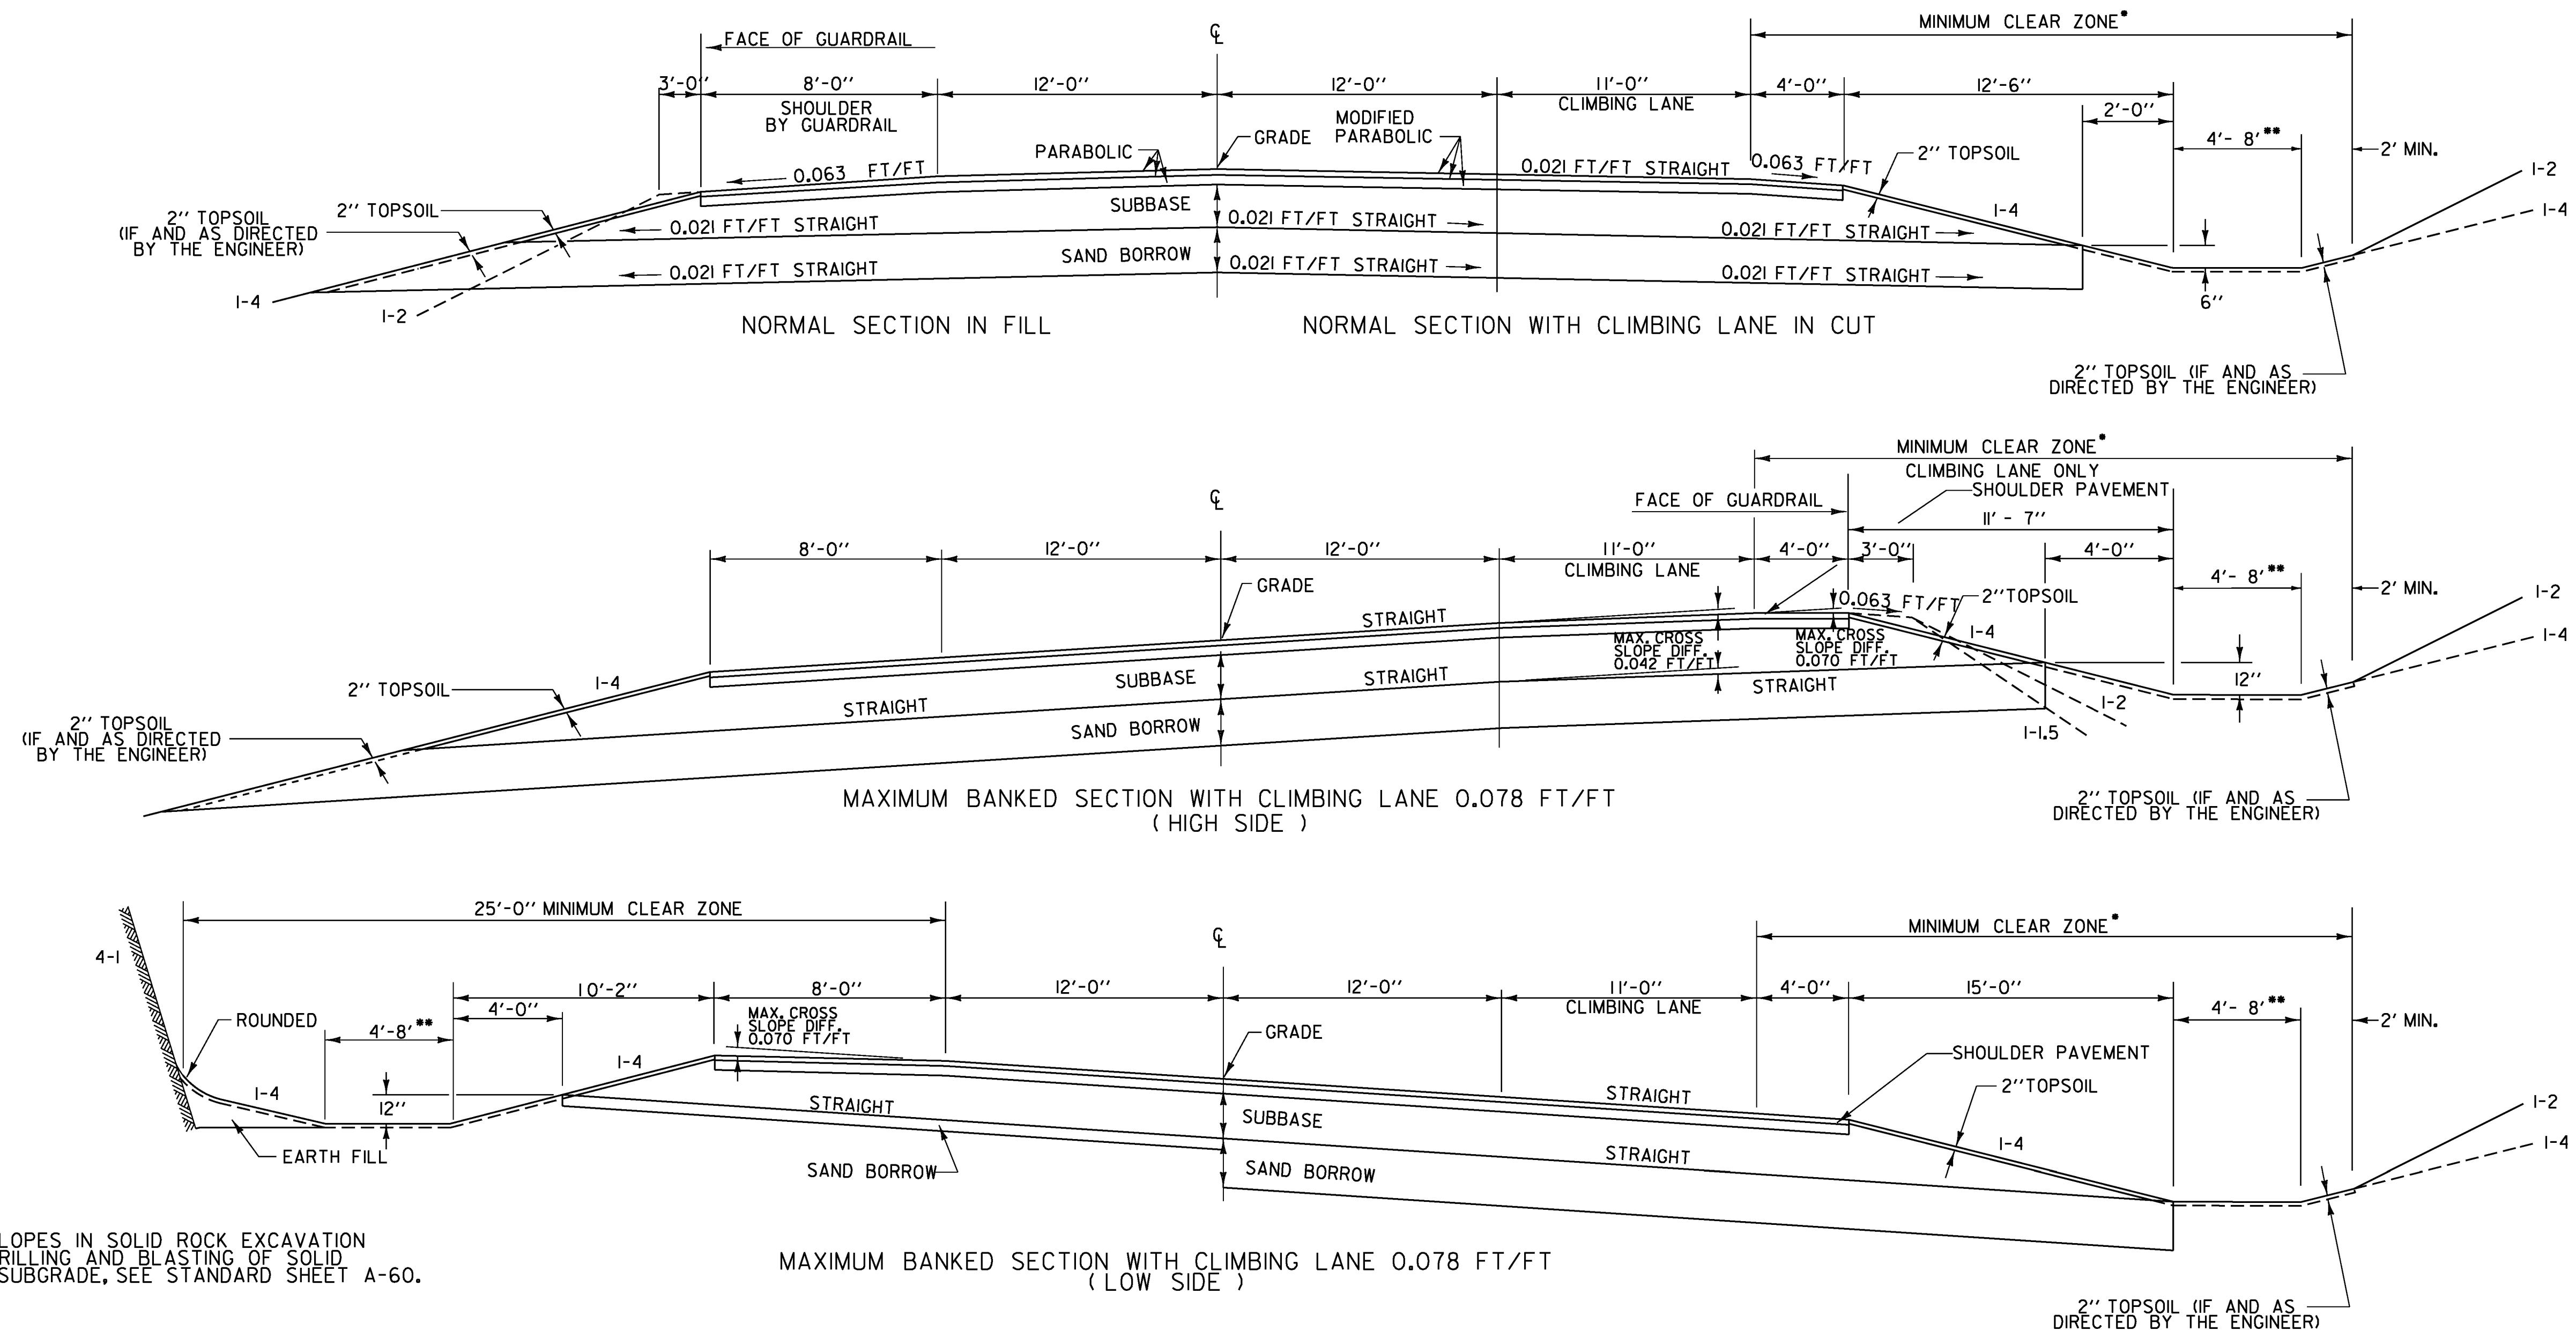


CLIMBING LANE TYPICAL SECTIONS

1 1/2" SUPERPAVE TYPE IVS BITUMINOUS CONCRETE PAVEMENT
5 1/2" SUPERPAVE TYPE IIS BITUMINOUS CONCRETE PAVEMENT (2 - 2 3/4" LIFTS)
24" SUBBASE OF DENSE GRADED CRUSHED STONE
30" SAND BORROW (3" IN ROCK CUTS)

<u>MATERIAL ITEM</u>	<u>THICKNESS TOLERANCE</u>
PAVEMENT	± 1/4"
SUBBASE	± 1"
SAND BORROW	± 1"

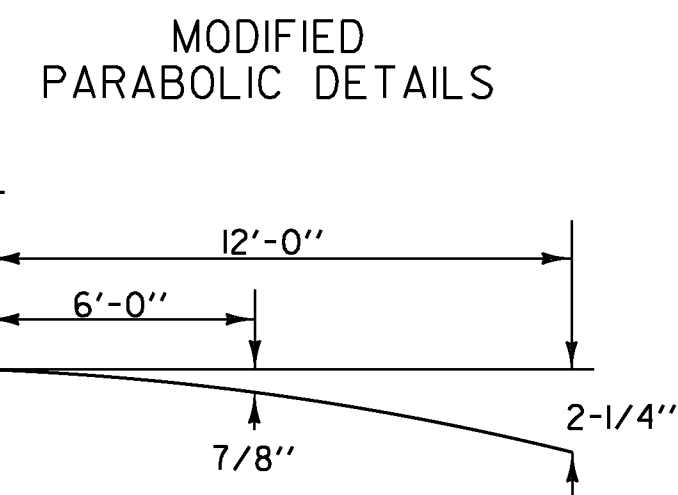

FOR SLOPES IN SOLID ROCK EXCAVATION
AND DRILLING AND BLASTING OF SOLID
ROCK SUBGRADE, SEE STANDARD SHEET A-60.

* THE MINIMUM CLEAR ZONE IN CLIMBING LANE CUT SECTIONS IS MEASURED FROM THE EDGE OF TRAVELED WAY TO A POINT 2 FEET BEYOND THE BACK OF THE DITCH. THE MINIMUM CLEAR ZONE IN CLIMBING LANE FILL SECTIONS WITHOUT GUARDRAIL IS 20 FEET.

SEE PREVIOUS TYPICAL SECTION SHEET FOR THE WIDTHS AND STATIONING OF JURISDICTIONAL GRASSED LINED DITCHES.

SEE SHEET 5 FOR SHOULDER SAFETY EDGE DETAIL

PROJECT NAME:	CABOT-DANVILLE
PROJECT NUMBER:	FEGC F 028-3(26) C/I

FILE NAME: d78d058frm.dgn
PROJECT LEADER: K. ROBIE
DESIGNED BY: I. SHEA
TYPICAL SECTIONS 2

PLOT DATE: 13-OCT-2010
DRAWN BY: I. SHEA
CHECKED BY: S. MENARD
SHEET 4 OF 250

NOT TO SCALE

