




J:\12\087\Drawings\2009\Work\Working Drawings\WORKING DWGS TO VTRAN\012-087 VTRAN Sheet 5.dwg

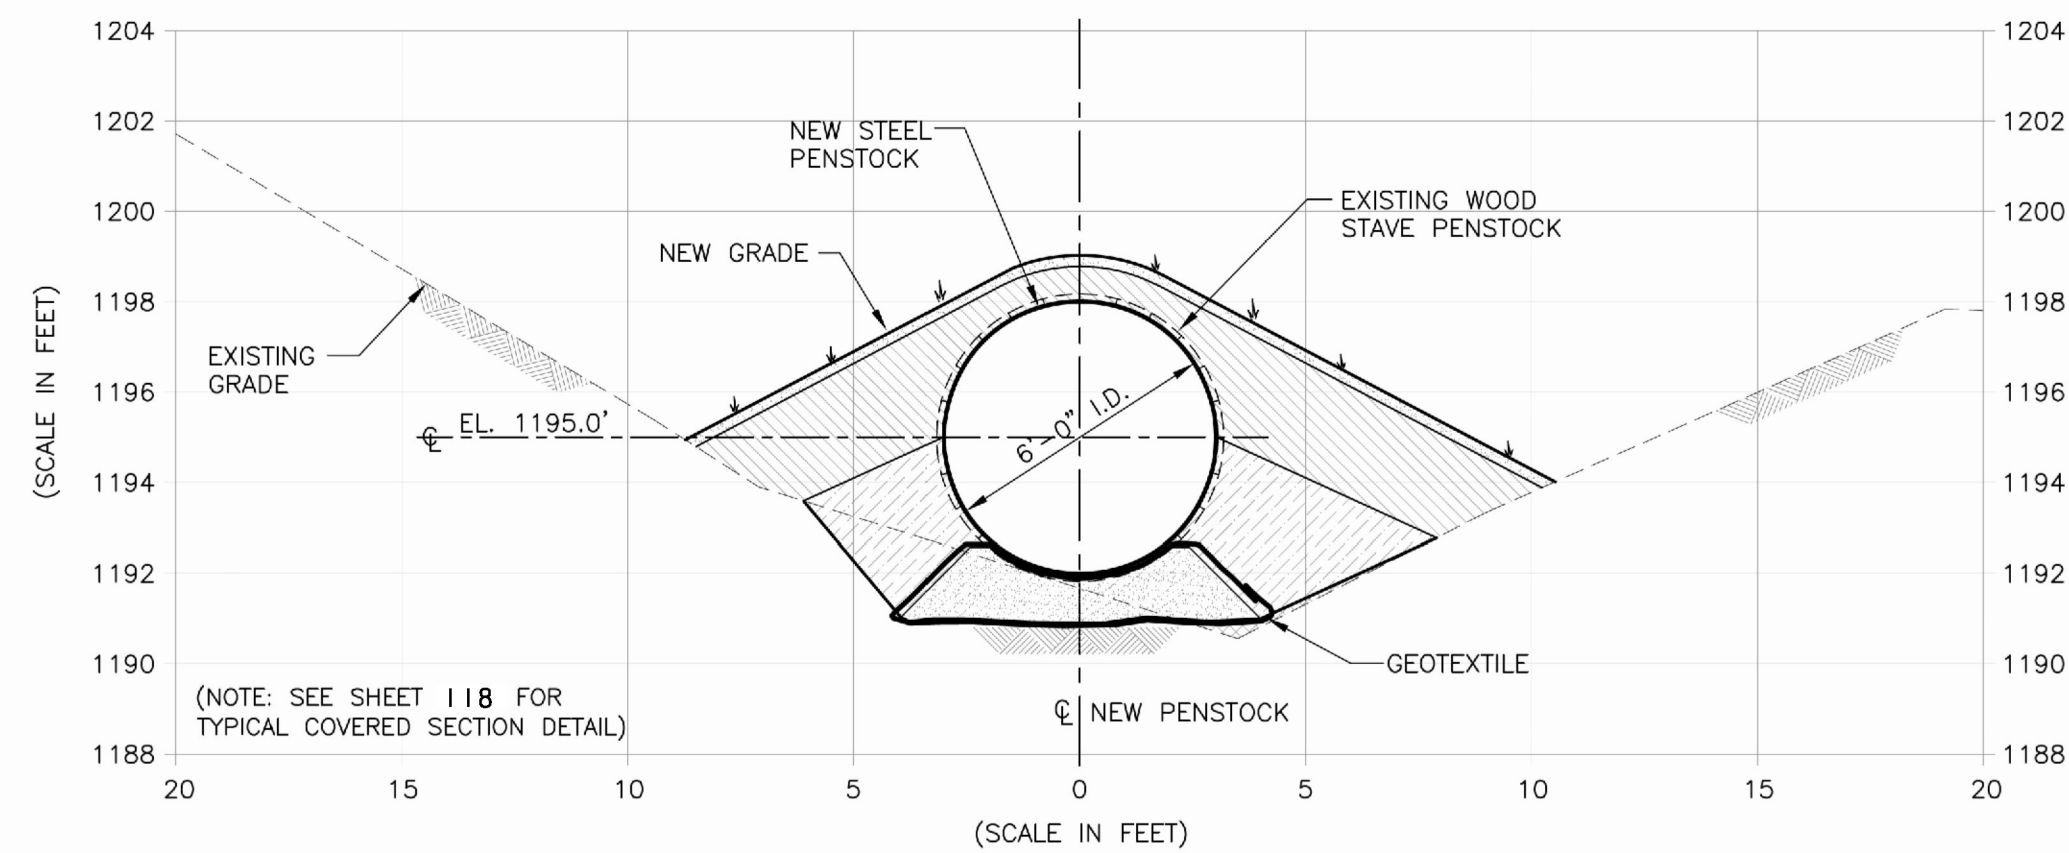

**BURIED SECTION OF NEW PENSTOCK @ STA. 61+97.21
(AT LIMIT OF VTRANS RESPONSIBILITY)**



NOTE: ALL SECTIONS TAKEN LOOKING UPSTREAM

		Scale: AS SHOWN	VERMONT AGENCY OF TRANSPORTATION MONTPELIER, VERMONT	ISSUED FOR BID PURPOSES ONLY
		Project No: 012-087	U.S. RTE. 2 CABOT-DANVILLE, SECTION I PROJ. F, NO. 028-3(26) - GMP MARSHFIELD PENSTOCK	
		AutoCad Release: 2007	PROFILE VIEWS ALONG CENTERLINE OF NEW PENSTOCK - STA. 61+97.21	
		Filename:		
		Design By: JLD		SHEET 127 OF 250
		Drawn By: CFT		
		Checked By: TLK		
		Date Revised: 6-02-09		
	ISSUED FOR BID	6-02-09	Kleinschmidt Energy & Water Resource Consultants 141 Main St. P.O. Box 650 Pittsfield, Maine 04967 Telephone: (207) 487-3328 Fax: (207) 487-3124 www.KleinschmidtUSA.com	
	NEW SHEET	4-24-09		
No.	Revision	Date		