


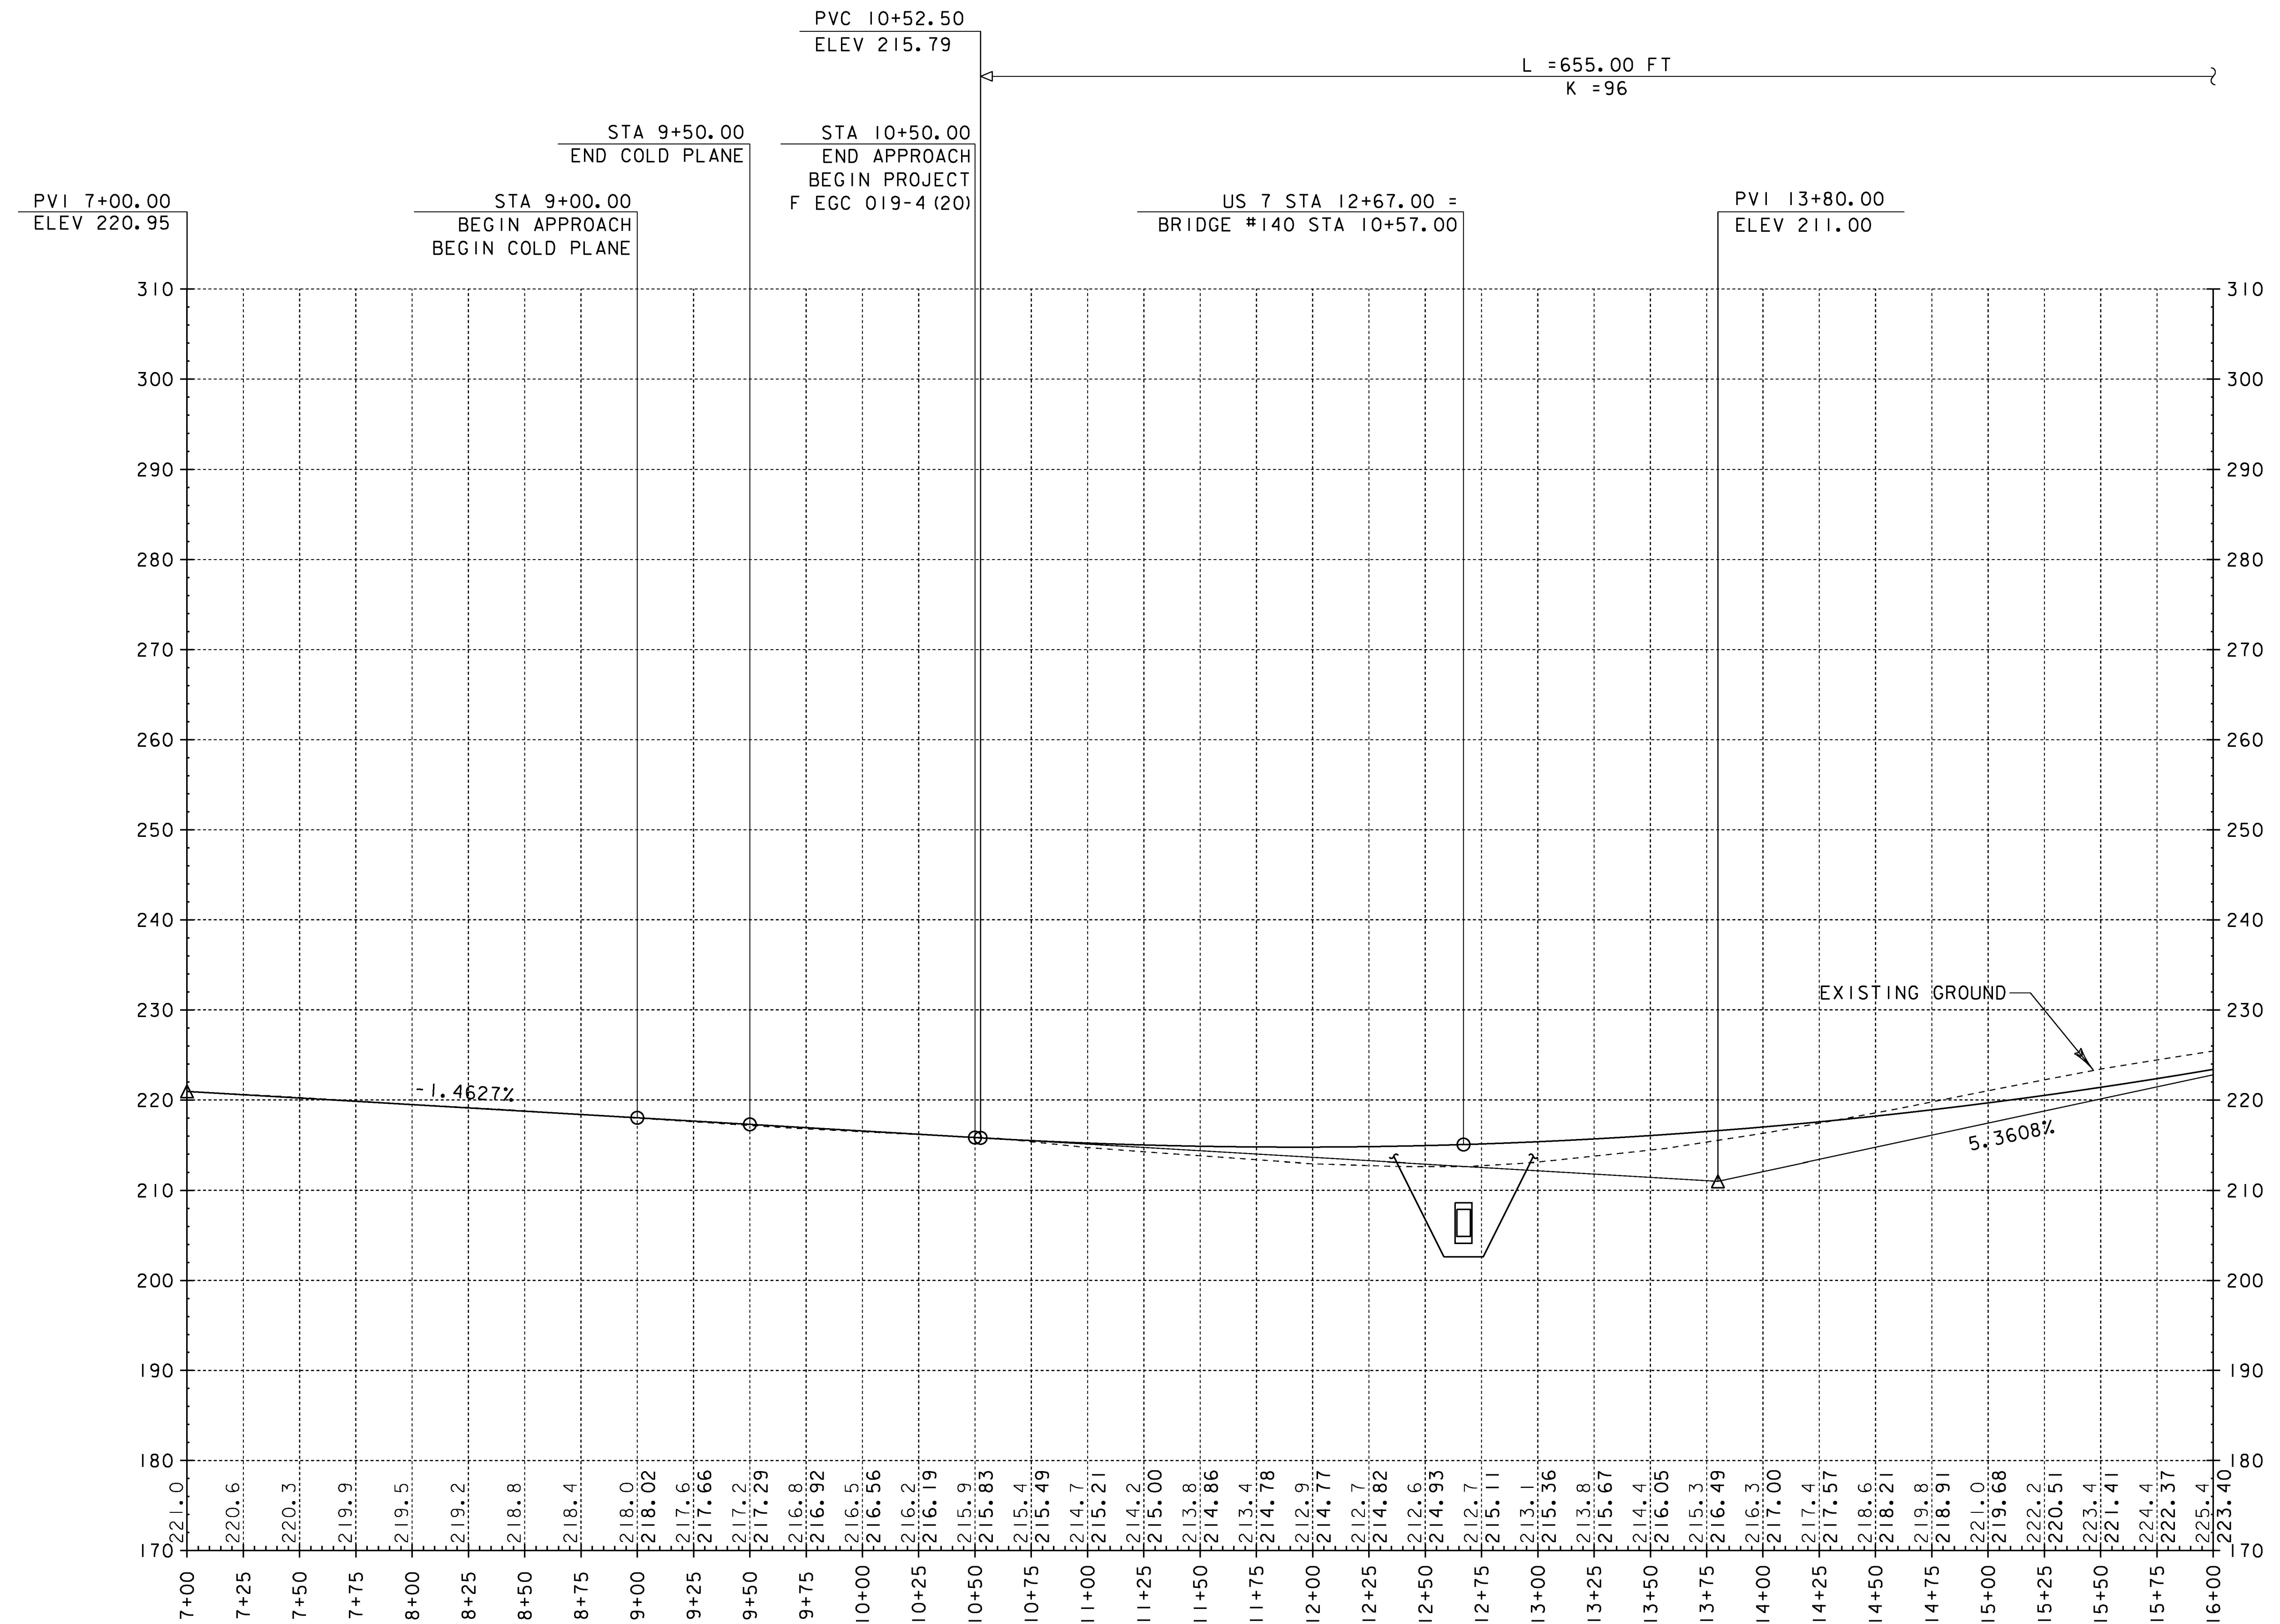

SCALE IN FEET

THE GRADES SHOWN TO THE NEAREST TENTH
ARE THE OLD GROUND ALONG CENTERLINE.
THE GRADES SHOWN TO THE NEAREST
HUNDREDTH ARE THE PROPOSED FINISHED GRADE
ALONG THE CENTERLINE.

PROJECT NAME: CHARLOTTE	
PROJECT NUMBER: F EGC 019-4(20)	
FILE NAME: d78d062_pro.dgn	PLOT DATE: 15-MAR-2016
PROJECT LEADER: K. UPMAL	DRAWN BY: B. KIPP
DESIGNED BY: B. KIPP	CHECKED BY: C. LEACH
MAINLINE PROFILE SHEET 1	SHEET 64 OF 499