
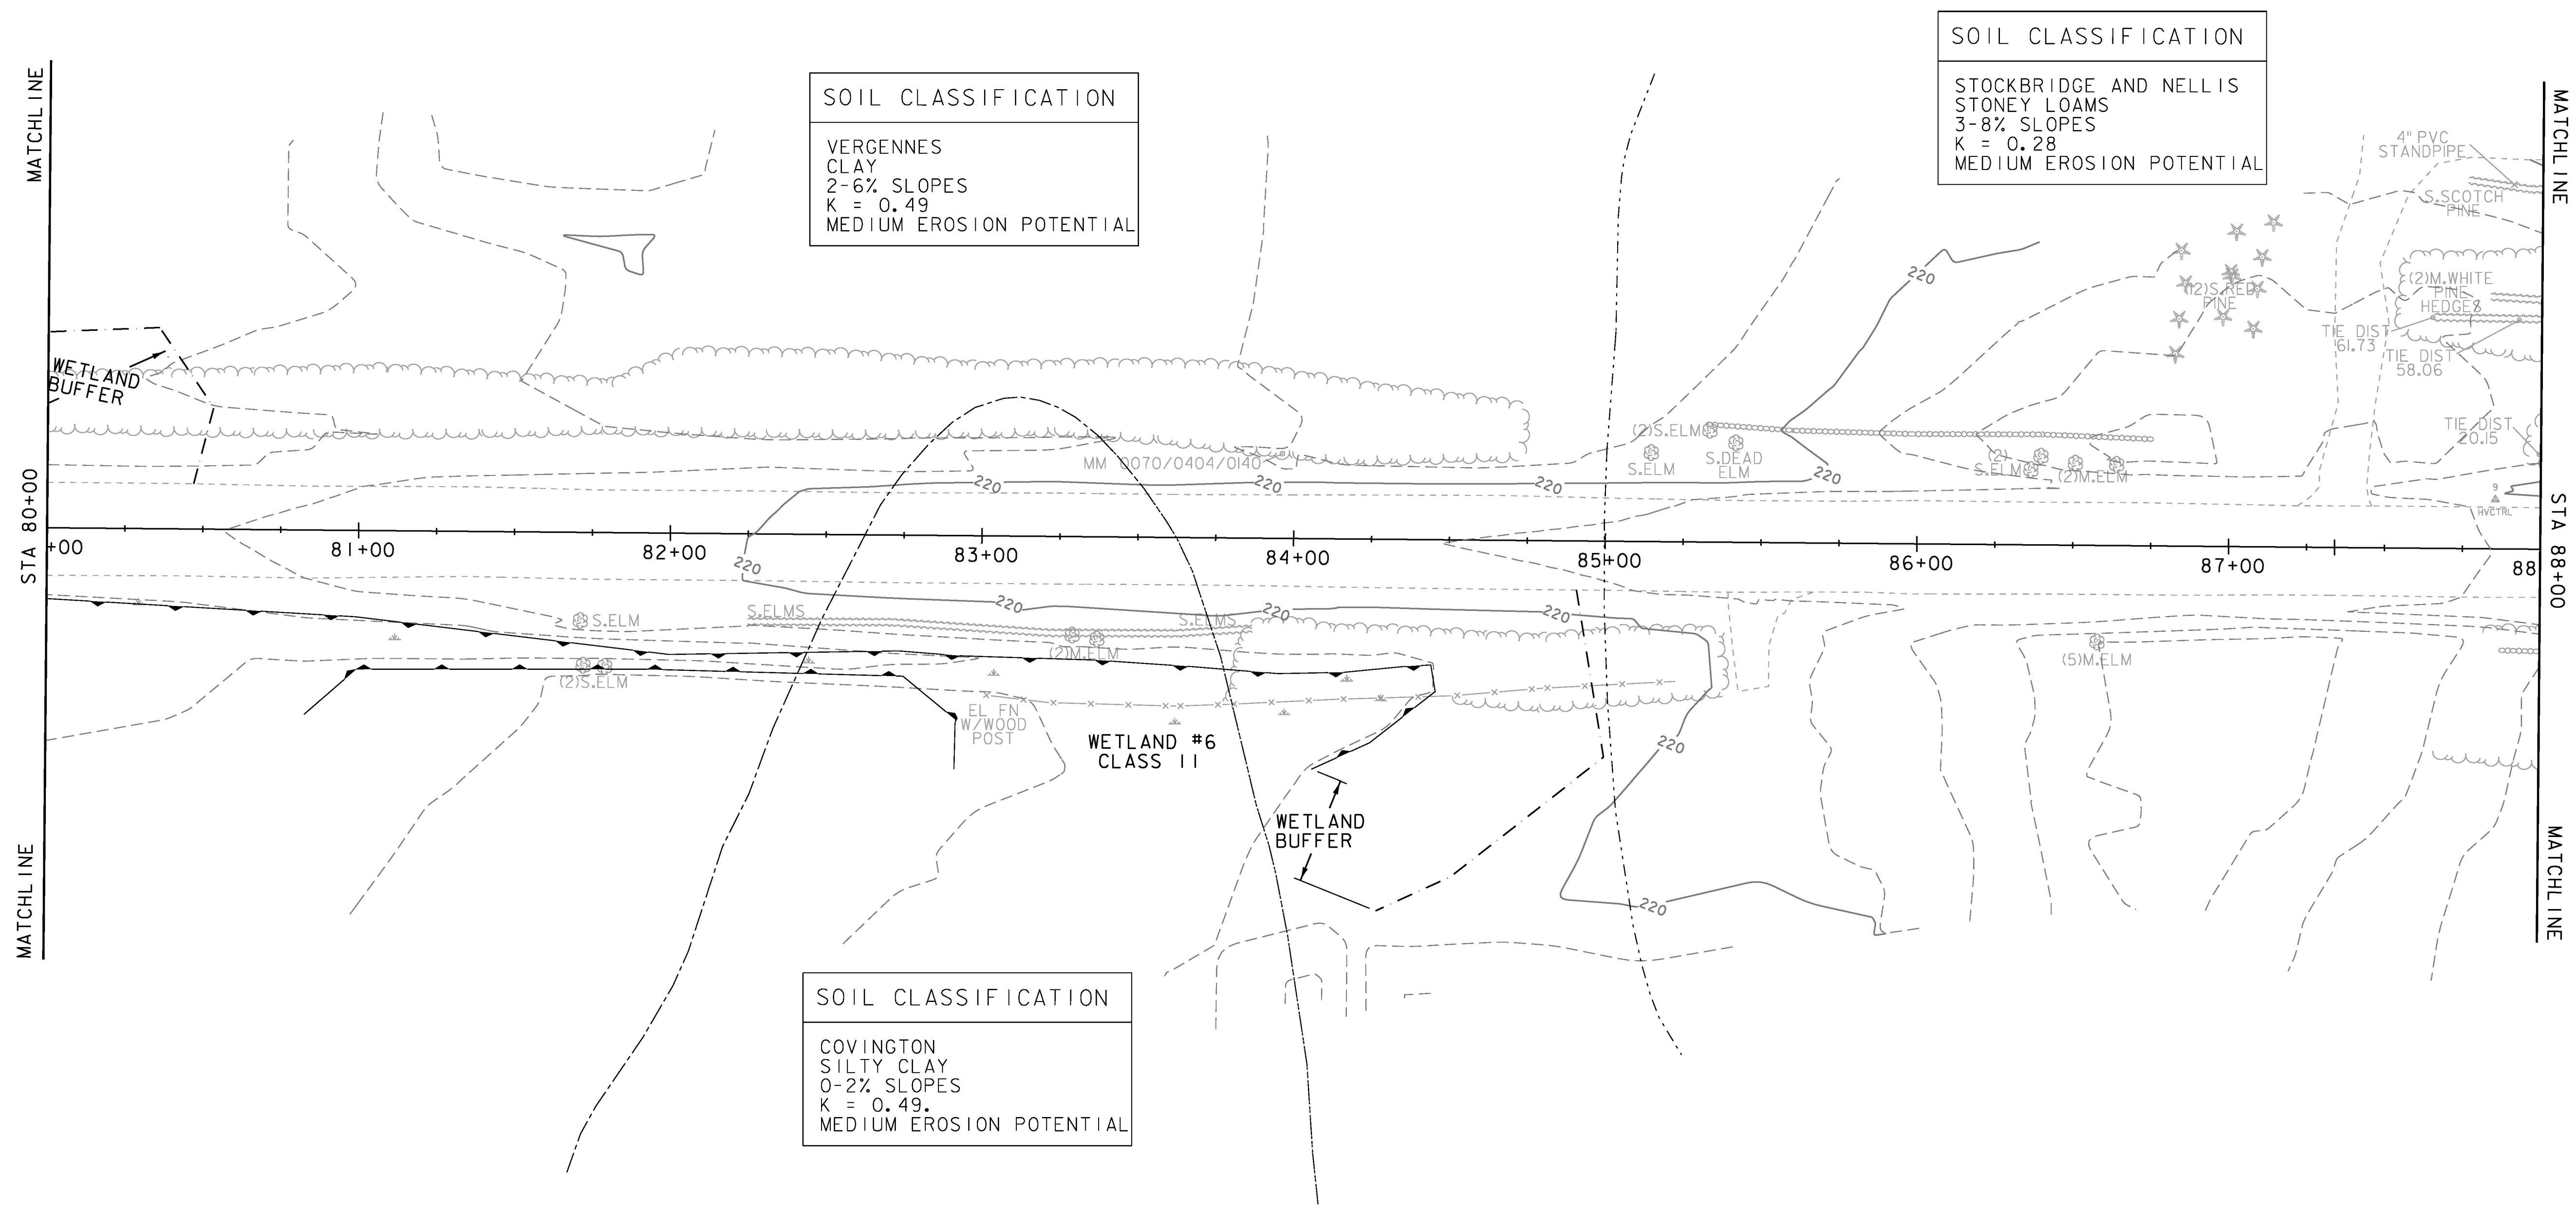


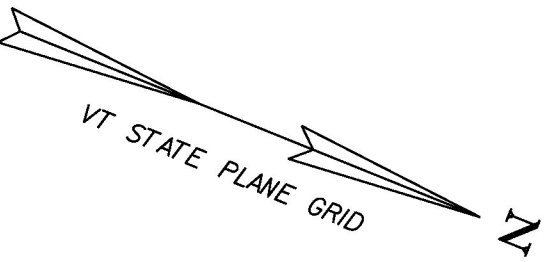

SOIL CLASSIFICATION


VERGENNES
CLAY
2-6% SLOPES
K = 0.49
MEDIUM EROSION POTENTIAL

SOIL CLASSIFICATION

STOCKBRIDGE AND NELLIS
STONEY LOAMS
3-8% SLOPES
K = 0.28
MEDIUM EROSION POTENTIAL

SOIL CLASSIFICATION

COVINGTON
SILTY CLAY
0-2% SLOPES
K = 0.49
MEDIUM EROSION POTENTIAL

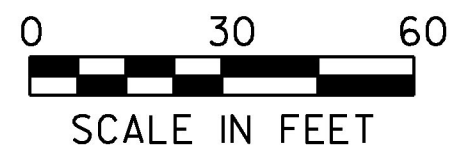

PROJECT NAME: CHARLOTTE	
PROJECT NUMBER: F EGC 019-4(20)	
FILE NAME: d78d062_ero.existing_bdr.dgn	PLOT DATE: 15-MAR-2016
PROJECT LEADER: K. UPMAL	DRAWN BY: B. KIPP
DESIGNED BY: C. LEACH	CHECKED BY: C. LEACH
EPSC EXISTING CONDITIONS SHEET 10	SHEET 127 OF 499