

TEMPORARY 4-INCH WHITE LINE
DURABLE 4-INCH WHITE LINE, SEE OPTION ITEMS
STA 128+00 TO 136+00 RT (SOLID)
STA 128+00 TO 136+00 LT (SOLID)




TEMPORARY 4-INCH YELLOW LINE
DURABLE 4-INCH YELLOW LINE, SEE OPTION ITEMS
STA 128+00 TO 136+00 RT (SOLID)
STA 128+00 TO 136+00 LT (SOLID)

REMOVING SIGNS
AS SHOWN - 2

ERECTING SALVAGED SIGNS
AS SHOWN - 1

SETTING SALVAGED POSTS
AS SHOWN - 1

SPECIAL PROVISION
(REMOVE & RESET COMMERCIAL SIGNS)
STA 132+45 LT

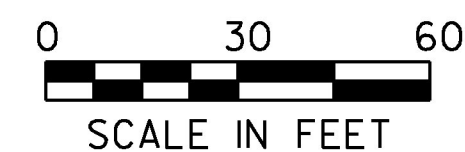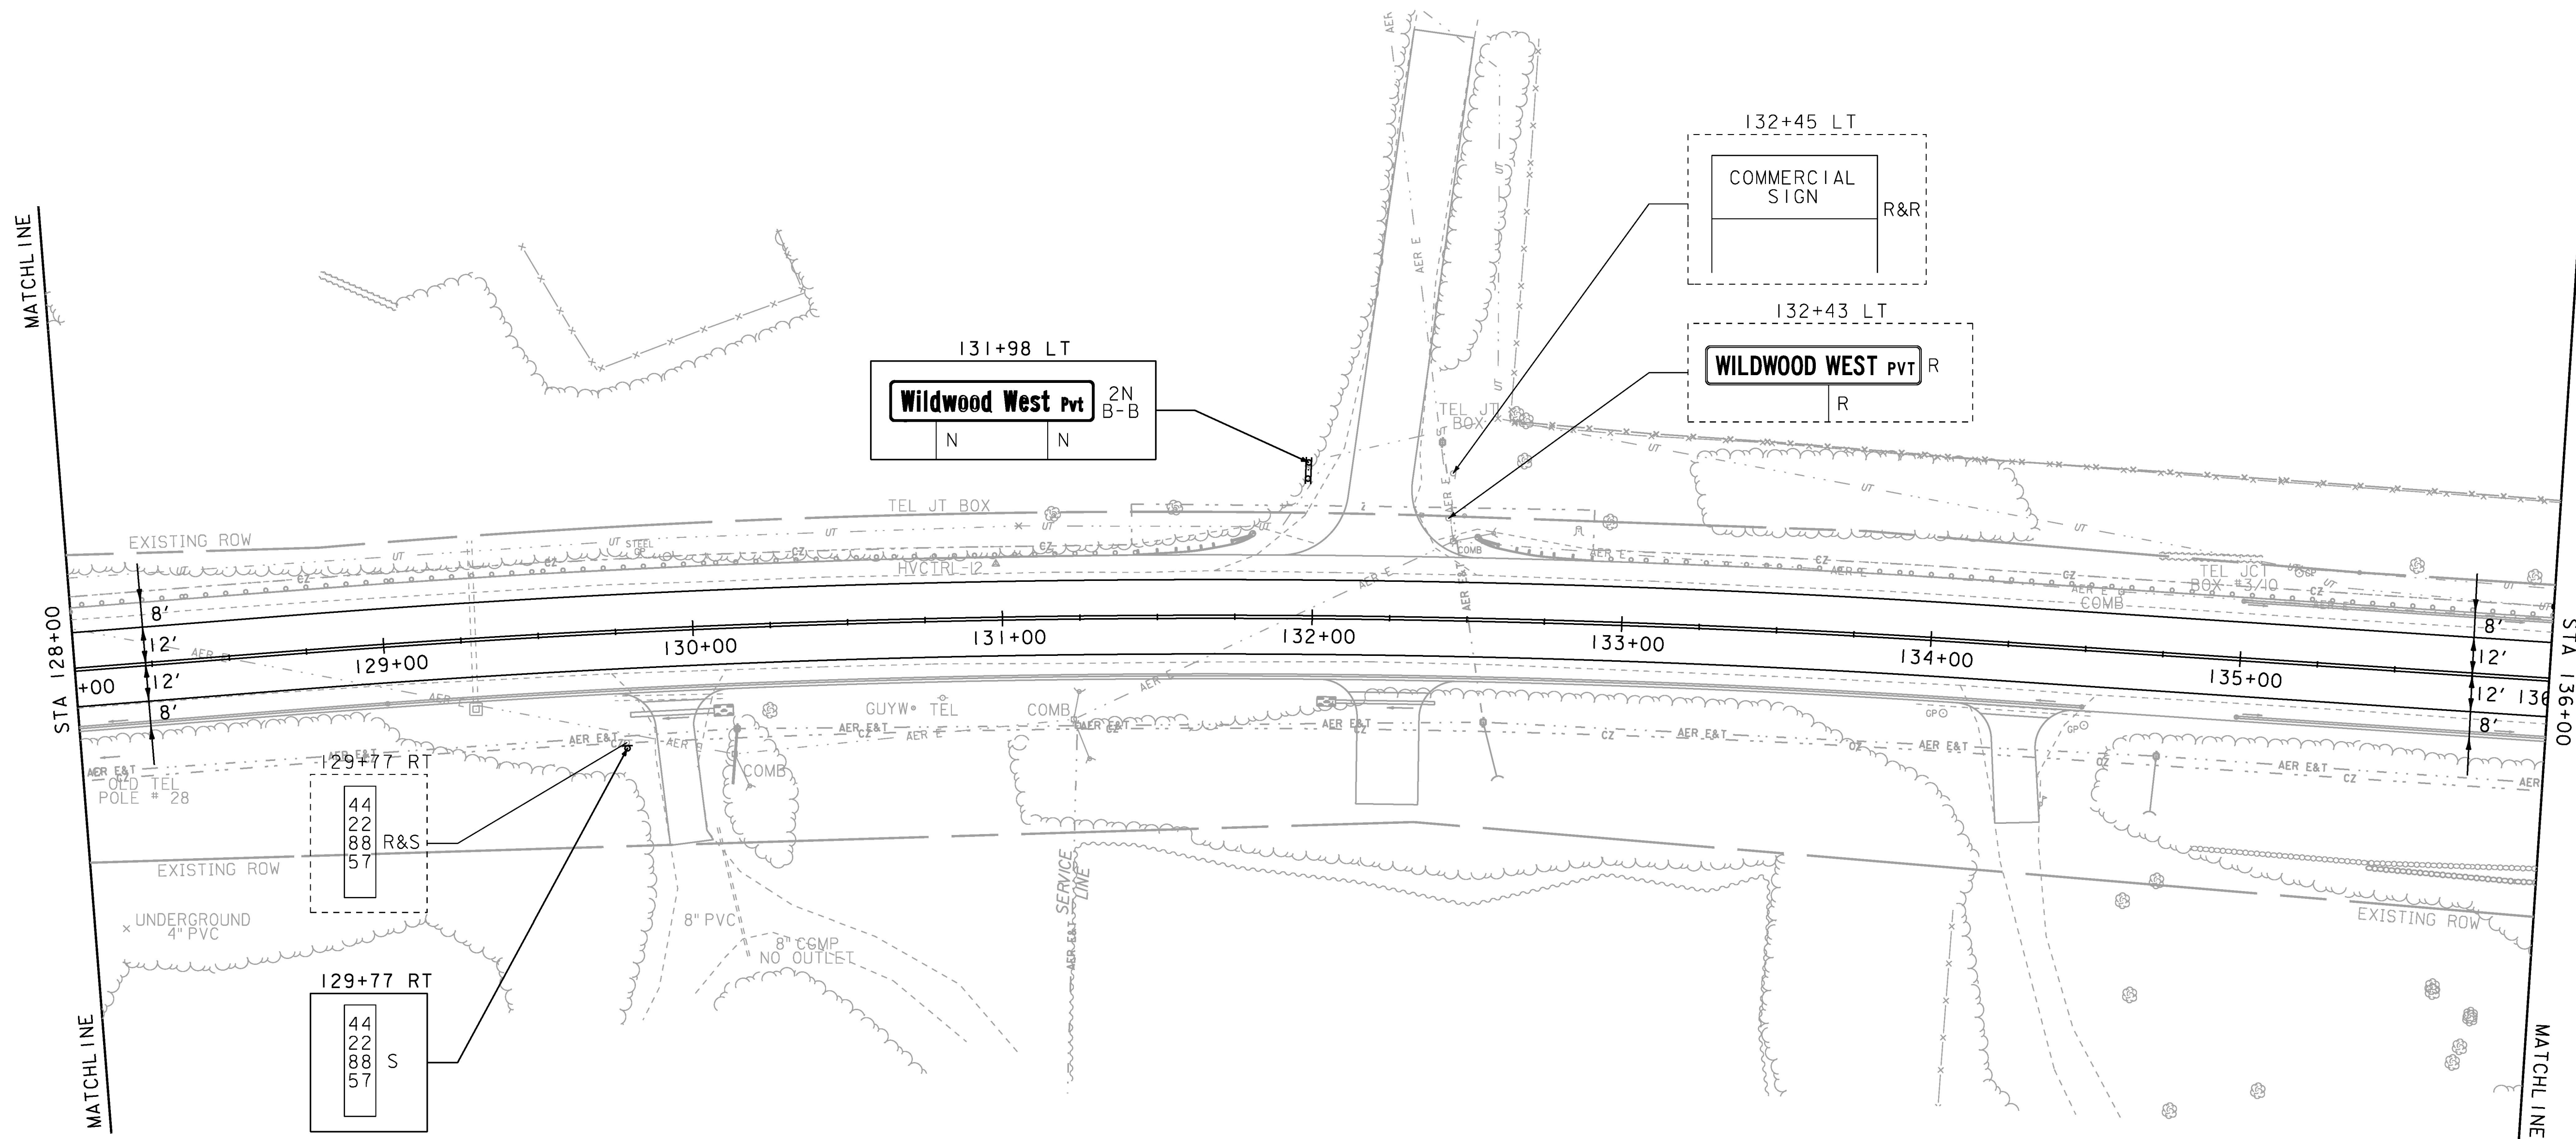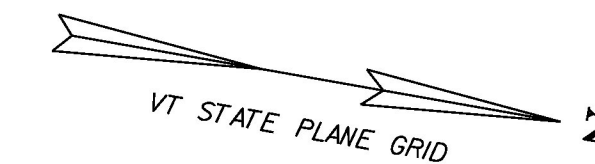

SIGN LEGEND	
R	= REMOVE
S	= SALVAGE
N	= NEW
RET	= RETAIN
T&T	= THINNING & TRIMMING
B-B	= BACK TO BACK
R&R	-- REMOVE & RESET
EXISTING	
NEW	

PROJECT NAME: CHARLOTTE	
PROJECT NUMBER: F EGC 019-4(20)	
FILE NAME: d78d062_tss_bdr.dgn	PLOT DATE: 15-MAR-2016
PROJECT LEADER: K. UPMAL	DRAWN BY: B. KIPP
DESIGNED BY: B. KIPP	CHECKED BY: C. LEACH
SIGNING AND PAVEMENT MARKING LAYOUT 16	SHEET 216 OF 499