

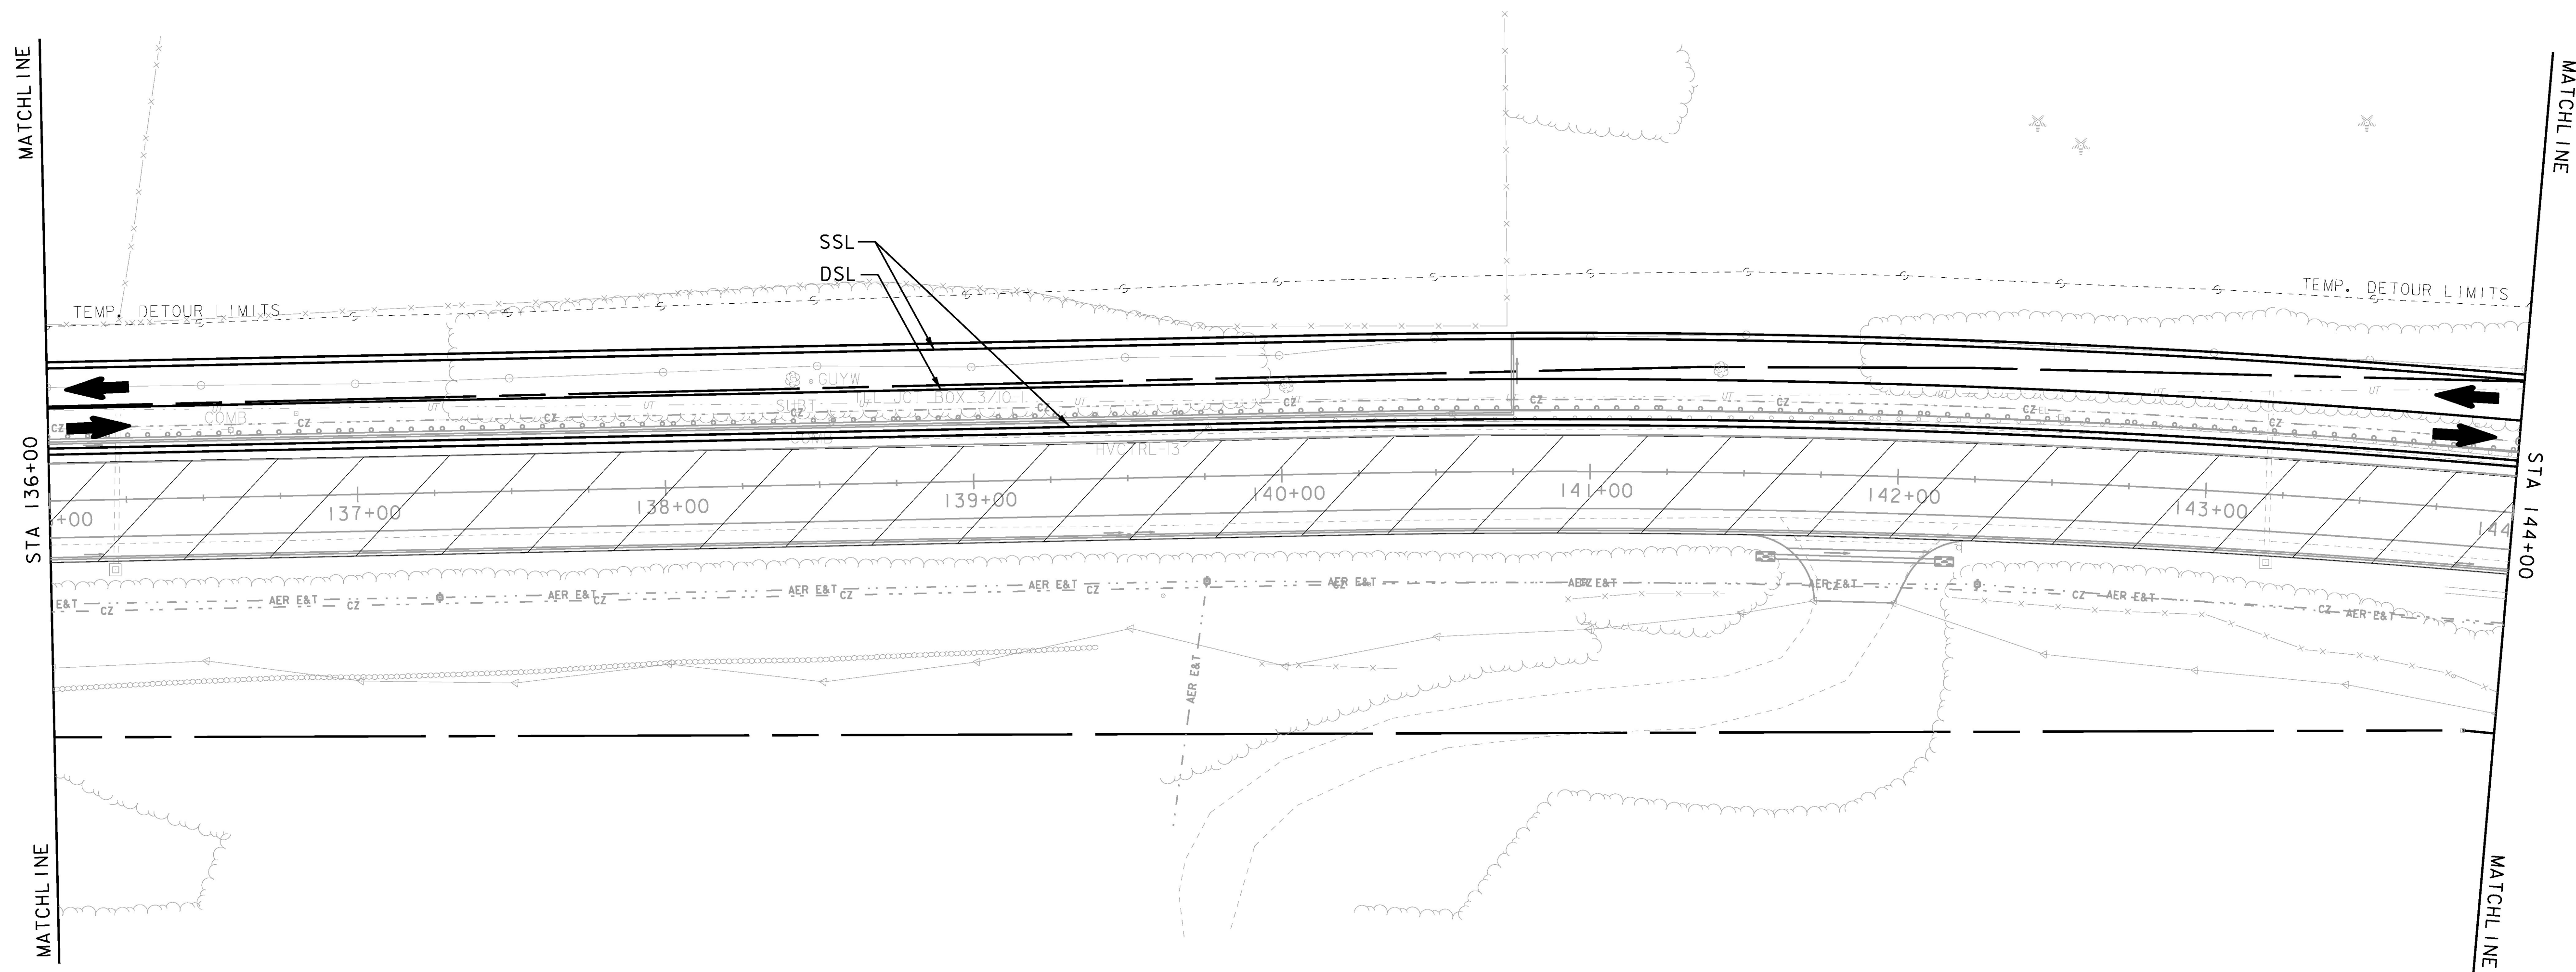


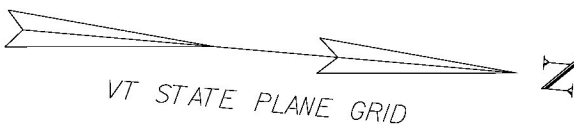

LEGEND	
	PHASE I CONSTRUCTION
	PHASE I TRAFFIC
SSL	SINGLE SOLID WHITE LINE 4 INCHES WIDE
DSL	DOUBLE SOLID YELLOW LINE 4 INCHES WIDE

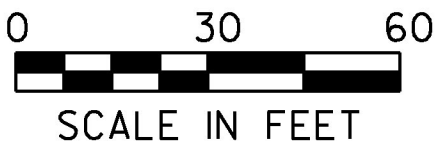

PROJECT NAME: CHARLOTTE	
PROJECT NUMBER: F EGC 019-4(20)	
FILE NAME: d78d062_fc_1.bdr.dgn	PLOT DATE: 15-MAR-2016
PROJECT LEADER: K. UPMAL	DRAWN BY: B. KIPP
DESIGNED BY: B. KIPP	CHECKED BY: C. LEACH
PHASE I TRAFFIC CONTROL PLAN LAYOUT 17	SHEET 394 OF 499