


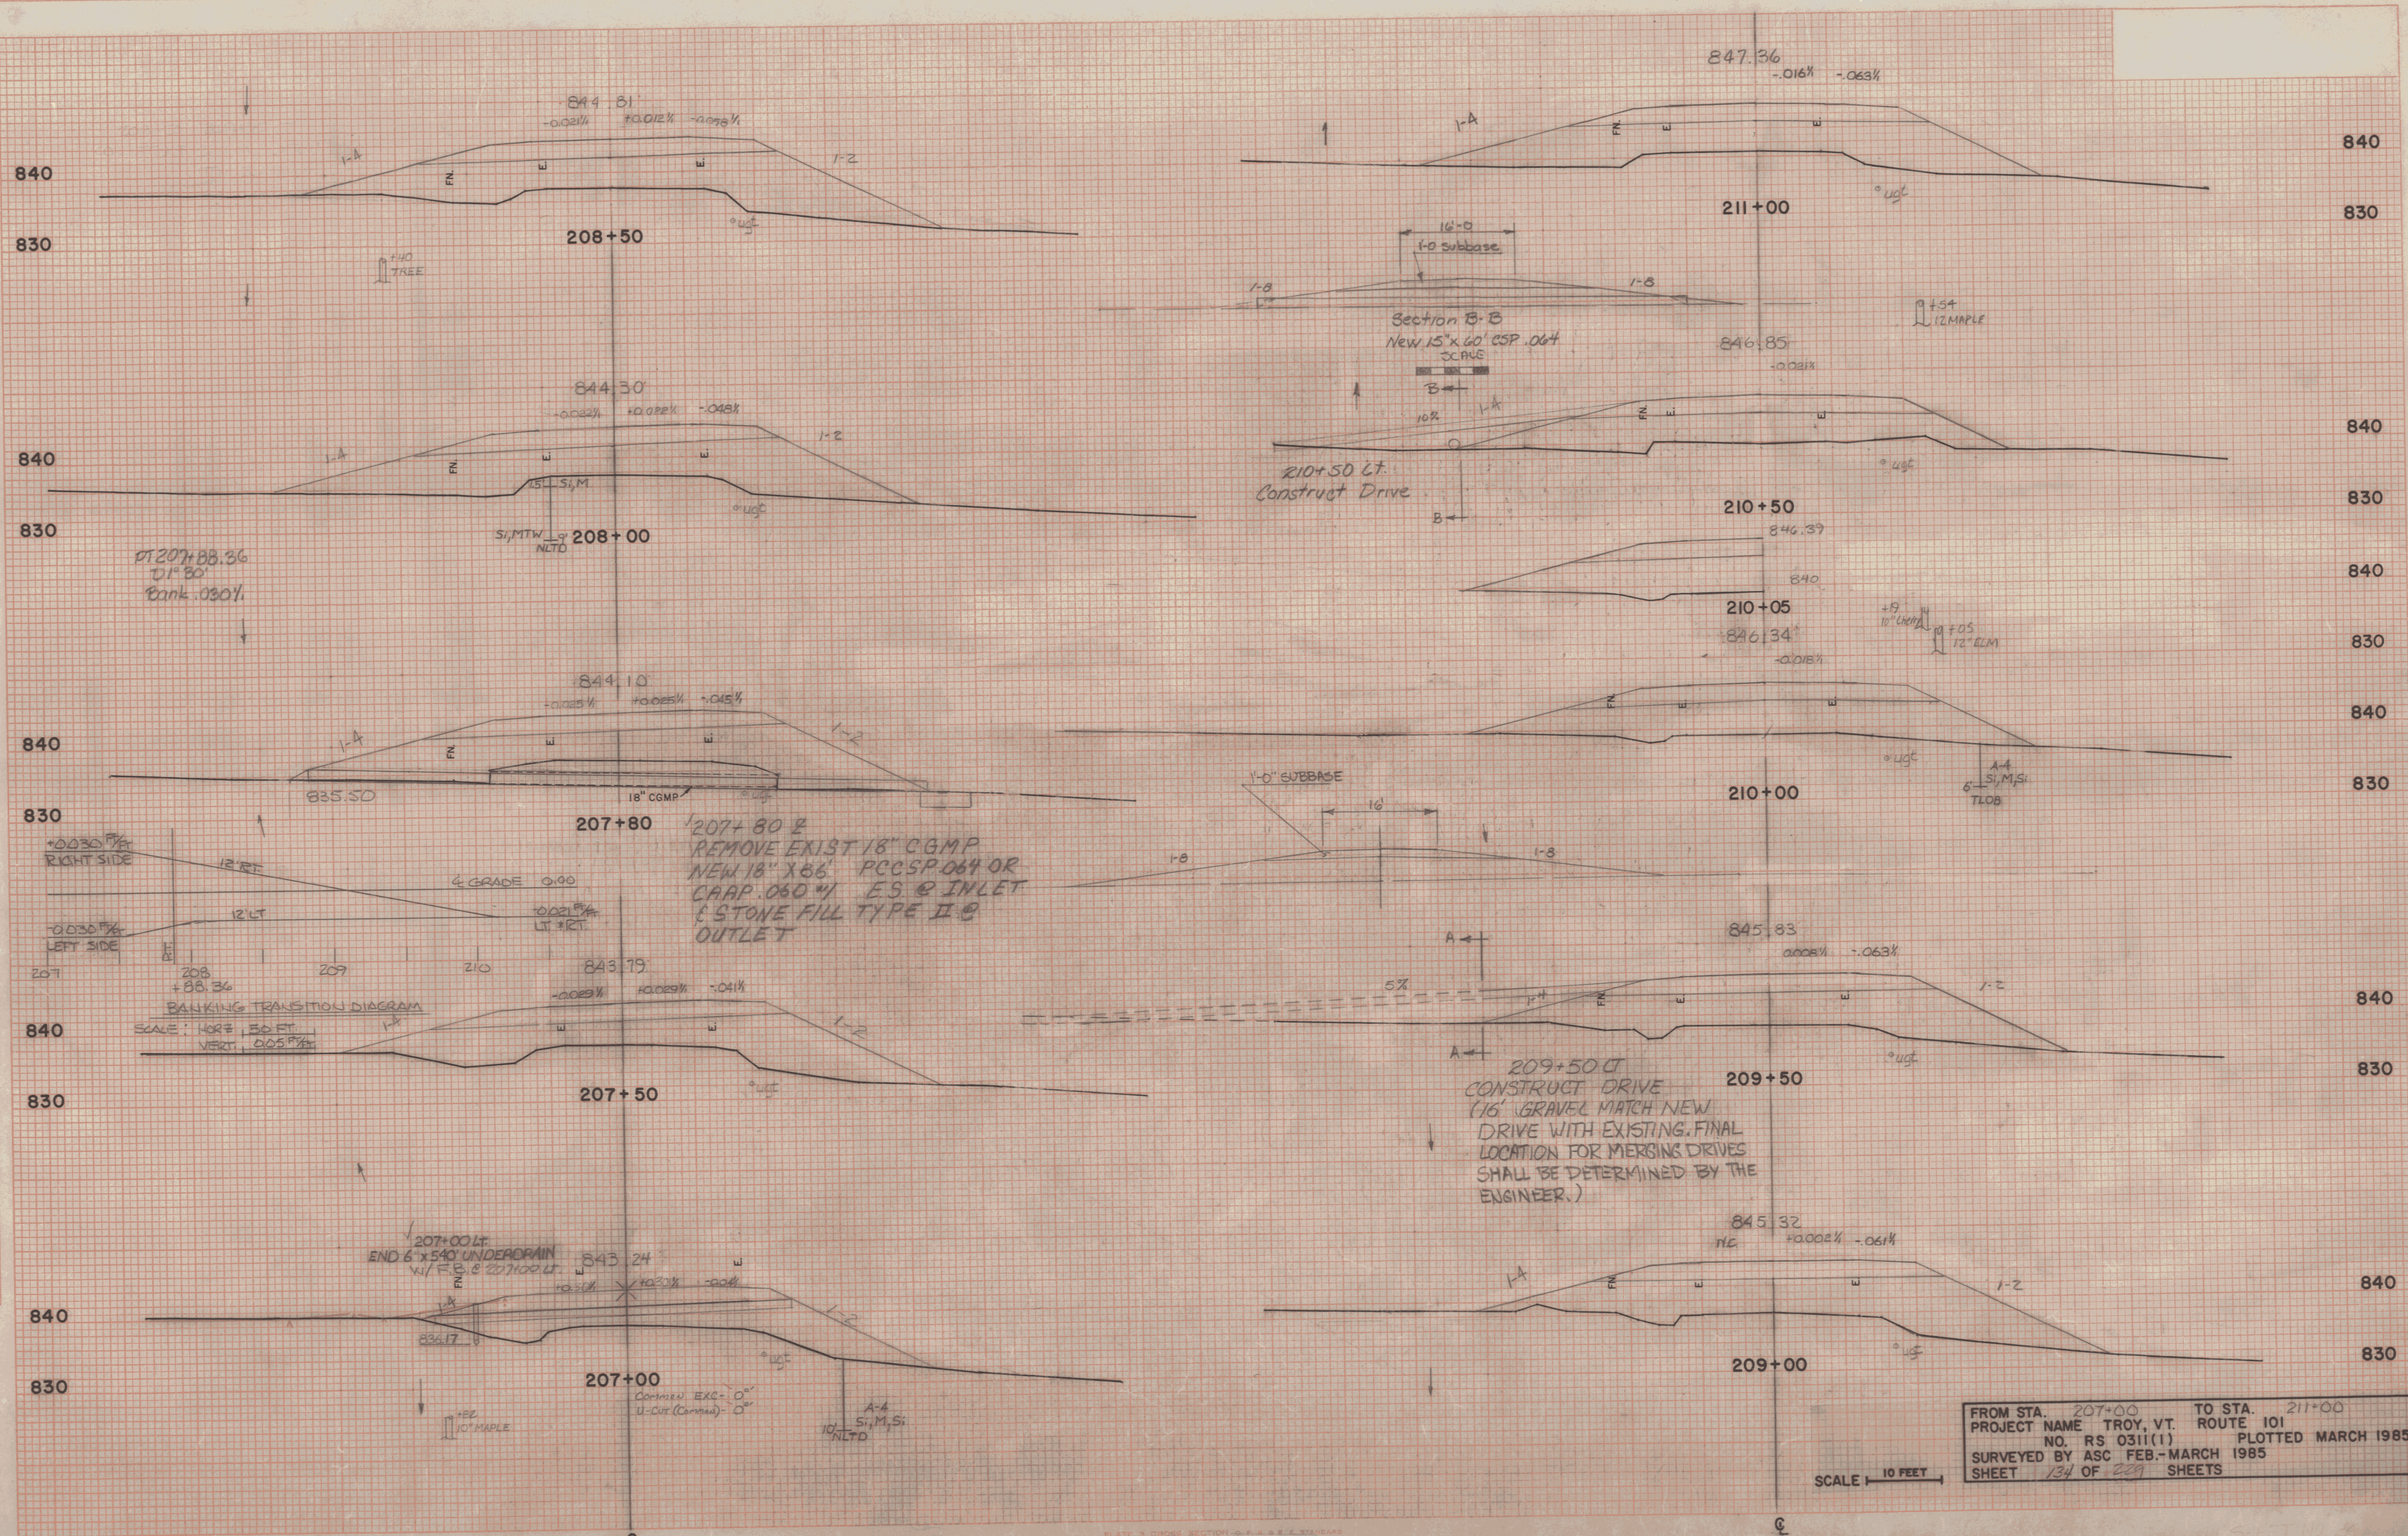

FROM STA. 207+00 TO STA. 211+00
PROJECT NAME TROY, VT. ROUTE 101
NO. RS 0311(1) PLOTTED MARCH 1985
SURVEYED BY ASC FEB.-MARCH 1985
SHEET 134 OF 209 SHEETS

SCALE 1" = 10 FEET