



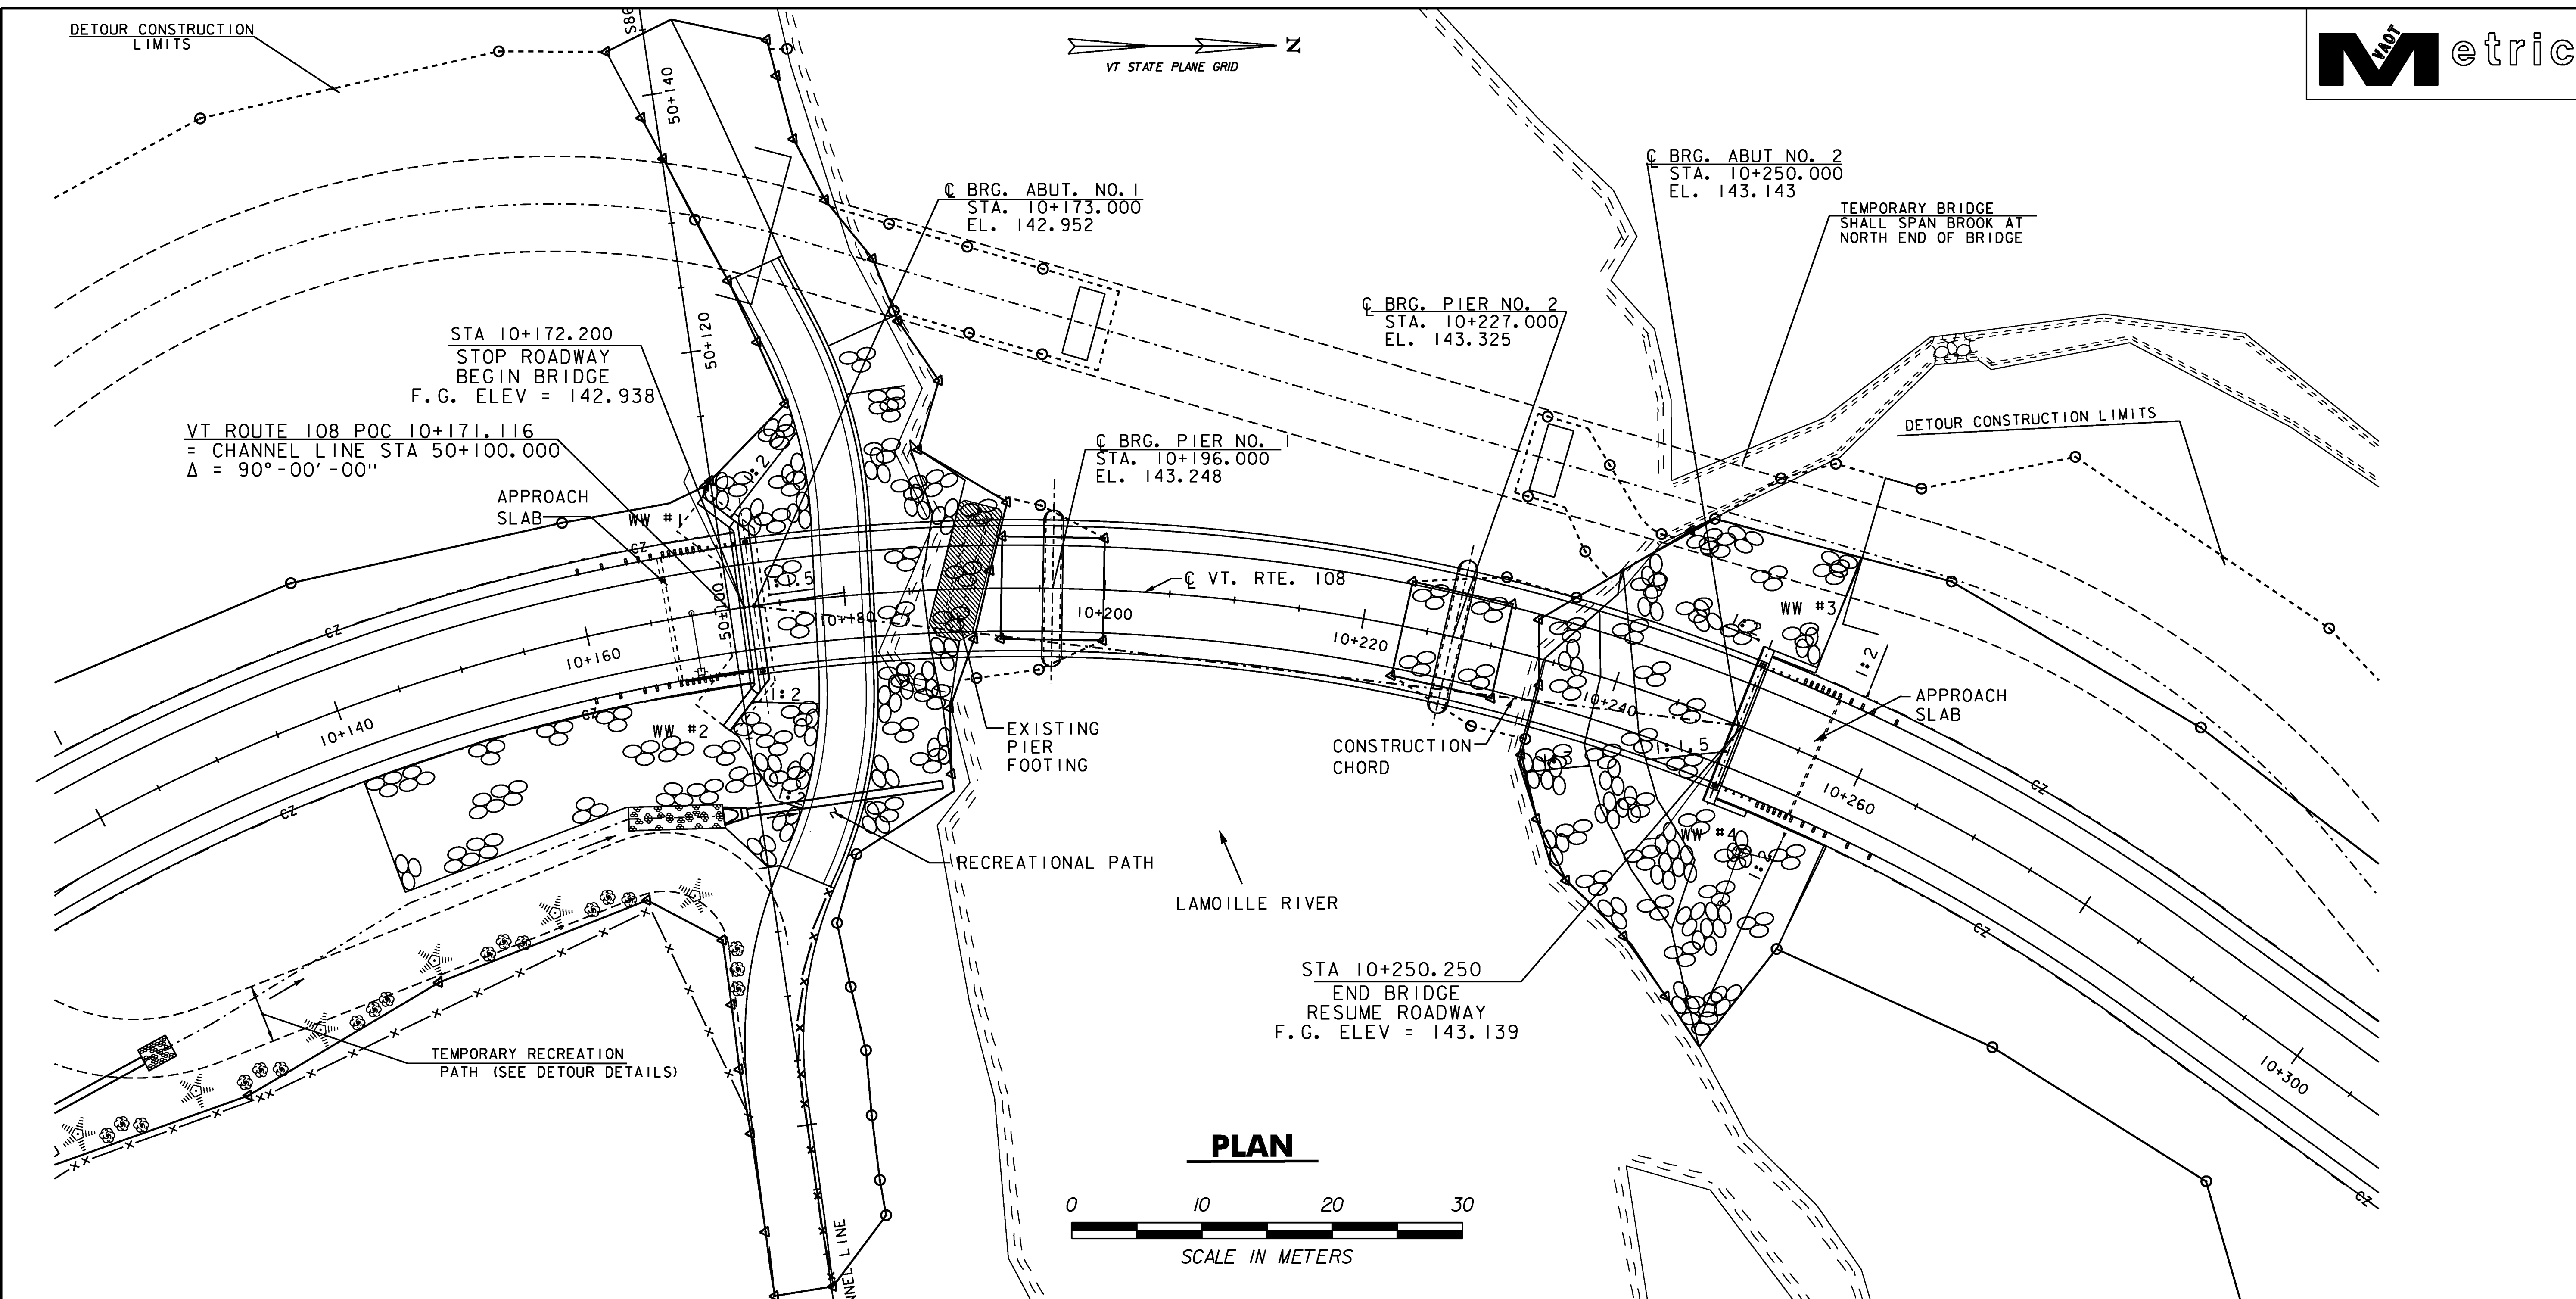

APPROACH RAIL LENGTH		
LOCATION	LENGTH	RADIUS
WW #1	8814	154800
WW #2	8814	145200
WW #3	8814	154800
WW #4	8814	145200

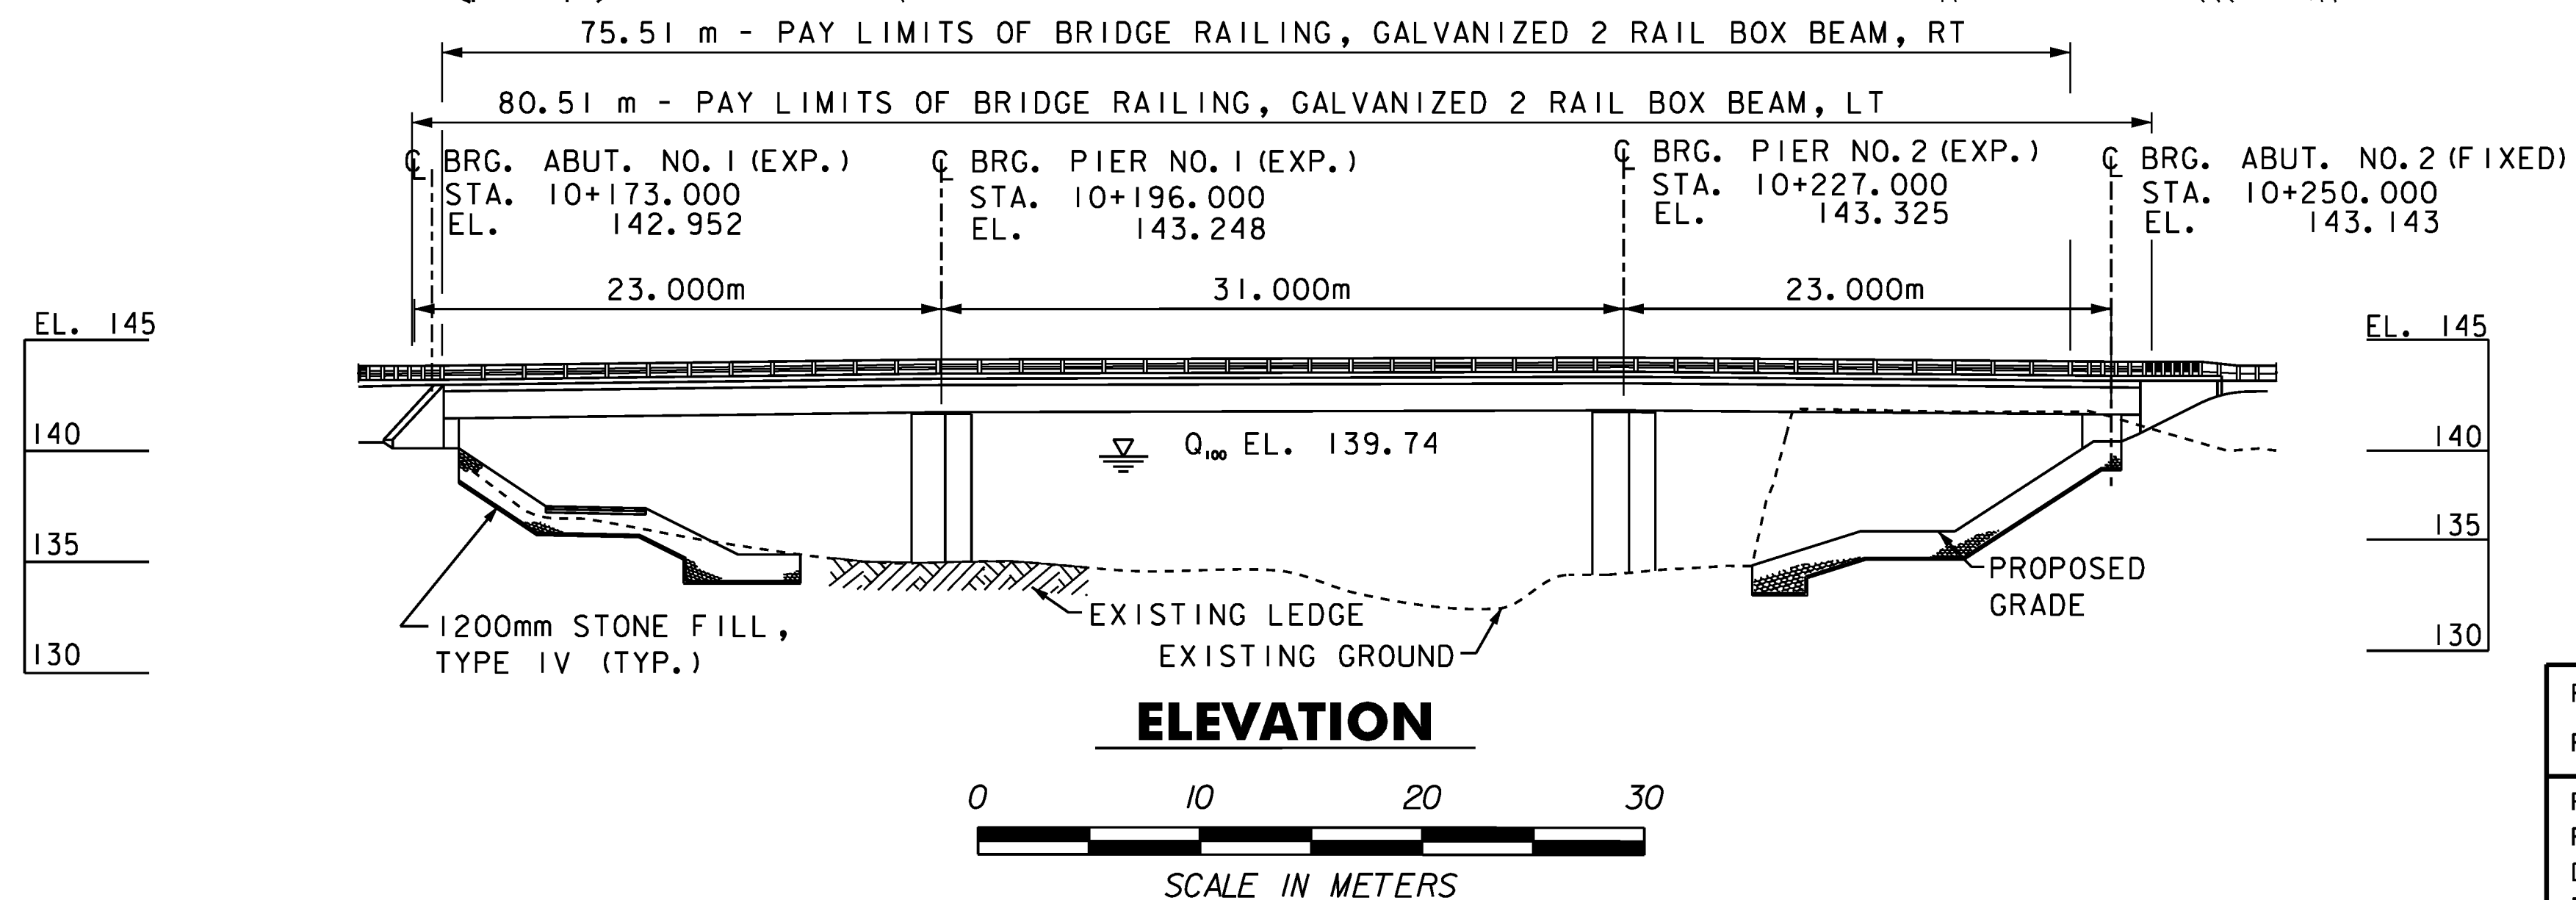

LEGEND

- STONE FILL, TYPE I
- STONE FILL, TYPE IV

PLAN AND ELEVATION

PROJECT NAME: CAMBRIDGE		PLOT DATE: 05-JUN-2012
PROJECT NUMBER: BRF 027-1 (4)		
FILE NAME: s78f163pe.dgn	PROJECT LEADER: M. EVANS-MONGEON	DRAWN BY: R. PELLETT
DESIGNED BY: T. FILLBACH	CHECKED BY: T. FILLBACH	
PLAN AND ELEVATION	SHEET 159 OF 214	