
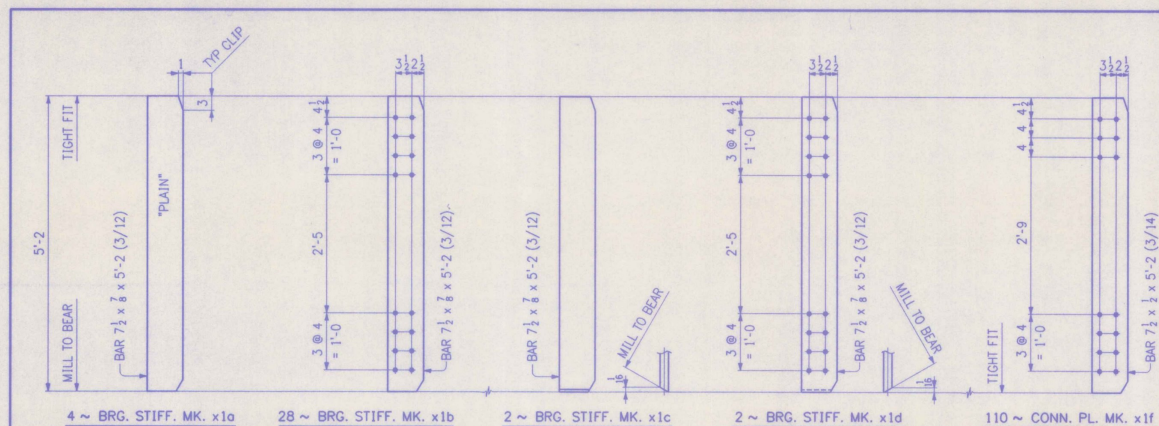


LATERAL GUSSET PLATES

MARK	No. REQ'D	(B1)	(H1)	(V1)	LEN1	(B1)
x1p	2	8 1/8	5 3/8	2 1/8	1'-0 5/8	FLAT
x1s	4	8 1/8	4 1/8	2 3/4	1'-1 1/2	FLAT
x1t	4	8 1/8	4 1/8	2 3/4	1'-1 1/2	3/8
x1w	4	8 1/8	4 1/8	2 3/4	1'-1 1/2	3/8
x1y	4	8 1/8	4 1/8	2 3/4	1'-1 1/2	3/8
x1ao	4	8 1/8	4 1/8	2 3/4	1'-1 1/2	3/8
x1ob	4	8 1/8	4 1/8	2 3/4	1'-1 1/2	1/4
x1oc	4	8 1/8	4 1/8	2 3/4	1'-1 1/2	1/4
x1od	6	8 1/8	4 1/8	2 3/4	1'-1 1/2	3/8
x1of	6	8 1/8	4 1/8	2 3/4	1'-1 1/2	3/8
x1ag	2	8 1/8	4 1/8	2 3/4	1'-1 1/2	5/8
x1ah	2	8 1/8	4 1/8	2 3/4	1'-1 1/2	5/8
x1ak	2	9 5/8	4 1/2	3 3/8	1'-2 1/4	FLAT
x1am	2	10 3/8	4 1/2	3 3/8	1'-2 1/4	1/8
x1an	2	10 3/8	4 1/2	3 3/8	1'-2 1/4	1/8


LATERAL GUSSET PLATES

MARK	No. REQ'D	(B2)	(H2)	(V2)	LEN2	(B2)
x1op	4	8 1/8	4 3/8	3 1/8	1'-1 1/2	FLAT
x1os	4	8 1/8	4 3/8	3 1/8	1'-1 1/2	3/8
x1ot	4	8 1/8	4 3/8	3 1/8	1'-1 1/2	3/8
x1ow	4	8 1/8	4 3/8	3 1/8	1'-1 1/2	3/8
x1oy	4	8 1/8	4 3/8	3 1/8	1'-1 1/2	3/8
x1ob	4	8 1/8	4 3/8	3 1/8	1'-1 1/2	1/4
x1bb	4	8 1/8	4 3/8	3 1/8	1'-1 1/2	3/8
x1bc	6	8 1/8	4 3/8	3 1/8	1'-1 1/2	3/8
x1bd	6	8 1/8	4 3/8	3 1/8	1'-1 1/2	3/8
x1bf	2	8 1/8	4 3/8	3 1/8	1'-1 1/2	5/8
x1bg	2	8 1/8	4 3/8	3 1/8	1'-1 1/2	5/8
x1bh	2	9 5/8	4 1/2	3 3/8	1'-2 1/4	FLAT
x1bk	2	10 3/8	4 1/2	3 3/8	1'-2 1/4	1/8
x1bm	2	10 3/8	4 1/2	3 3/8	1'-2 1/4	1/8

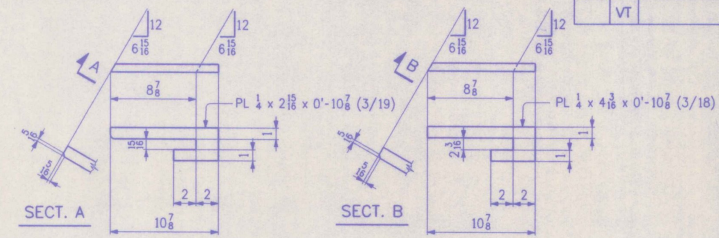


1 EA. ~ DRIP PLATE MK. x1g^R

1 EA. ~ DRIP PLATE MK. x1h^R

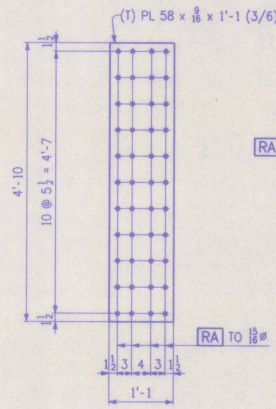


12 ~ SPLICE PL MK. x1k

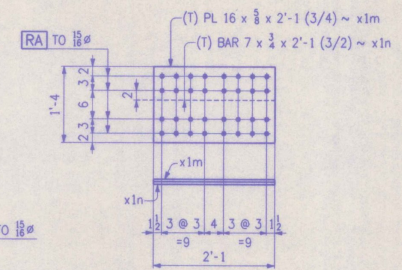

12 ~ SPLICE PL MK. x1m


24 ~ SPLICE PL MK. x1n

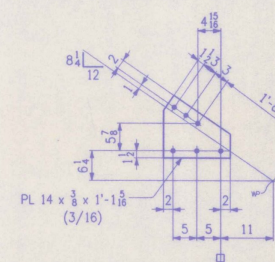

2 ~ LATERAL GUSSET PLATES ~ x1bn

SHOP NOTE

HOLES: 1/8" (UN)
BOLTS: NONE
PAINT: NONE
FOR GENERAL SHOP NOTES, SEE DWG. N1.

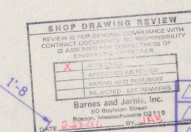

NO.	REVISION	DATE
1		
2		
