


Town of Stowe  
Gables Bridge Water Main Relocation  
Plan View

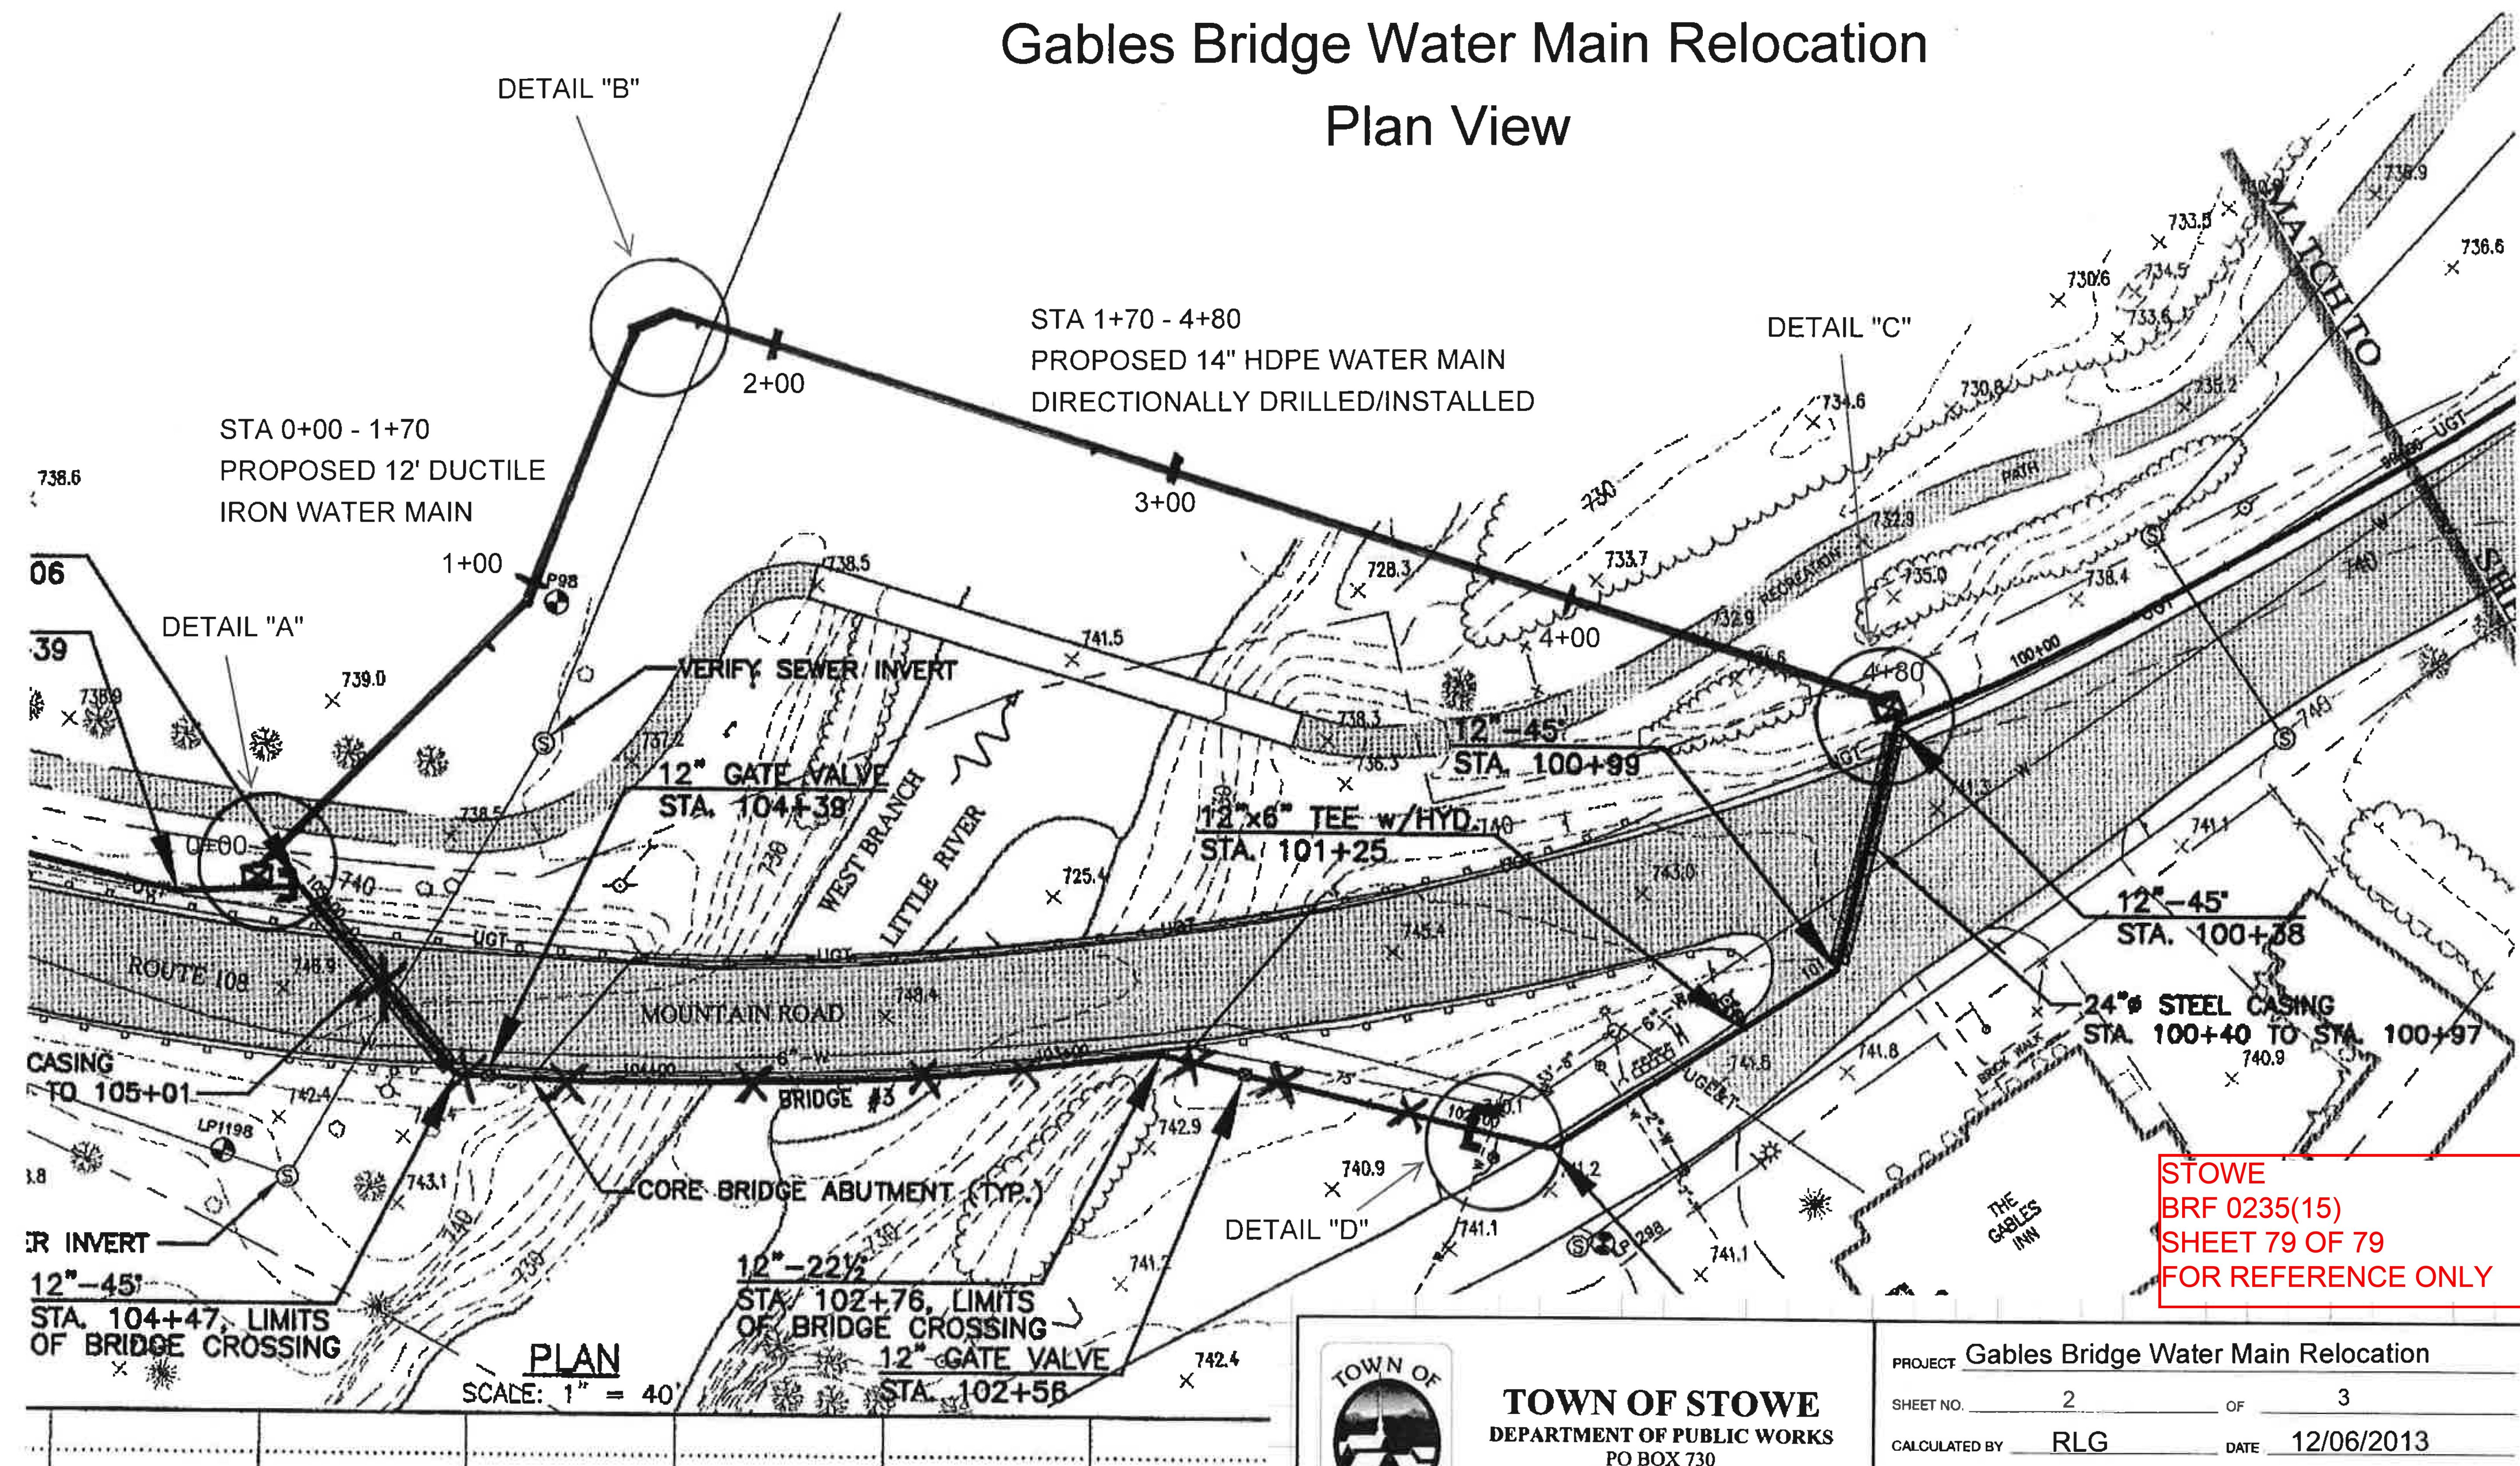

STOWE  
BRF 0235(15)  
SHEET 79 OF 79  
FOR REFERENCE ONLY



**TOWN OF STOWE**  
DEPARTMENT OF PUBLIC WORKS  
PO BOX 730  
67 MAIN STREET  
STOWE, VT 05672

|                                                    |                             |
|----------------------------------------------------|-----------------------------|
| PROJECT <u>Gables Bridge Water Main Relocation</u> |                             |
| SHEET NO. <u>2</u>                                 | OF <u>3</u>                 |
| CALCULATED BY <u>RLG</u>                           | DATE <u>12/06/2013</u>      |
| CHECKED BY _____                                   | DATE _____                  |
| SCALE <u>1" = 40'</u>                              | PROJECT NO. <u>12013.01</u> |