


WORK ORDER

7AA01S

VERIZON

Notice: Not for Use/disclosure outside of VERIZON without written agreement

	SAFETY NOTES: INPUT		MOD/REV NO.	DATE	EWO NO. 7AA01S
	SIGNATURE DATE		PREPARED BY: NEIL E. SNYDER		PRINT 14 OF
	PRE CT YES ☐ NO ☒		LT. NOTICE	C.O. /EXCHANGE NAME: BRATTLEBORO	
	DATE		TYPE AERIAL	RECORD REF: INPUT	C.O. /EXCHANGE CODE: 4731
PRIMARY VOLTAGE TO GROUND 7.2 KV		MGN	SYSTEM	CONDUIT	MUNICIPALITY: BRATTLEBORO
CABLE PRESS.	UNDER PRESS. YES ☐ NO ☒	26GA LIMIT	YES ☐ NO ☒	AMT. BRIDGE TAP	MANHOLE LOCATION MH# NA
TRANSMISSION	YES ☐ NO ☒				KF

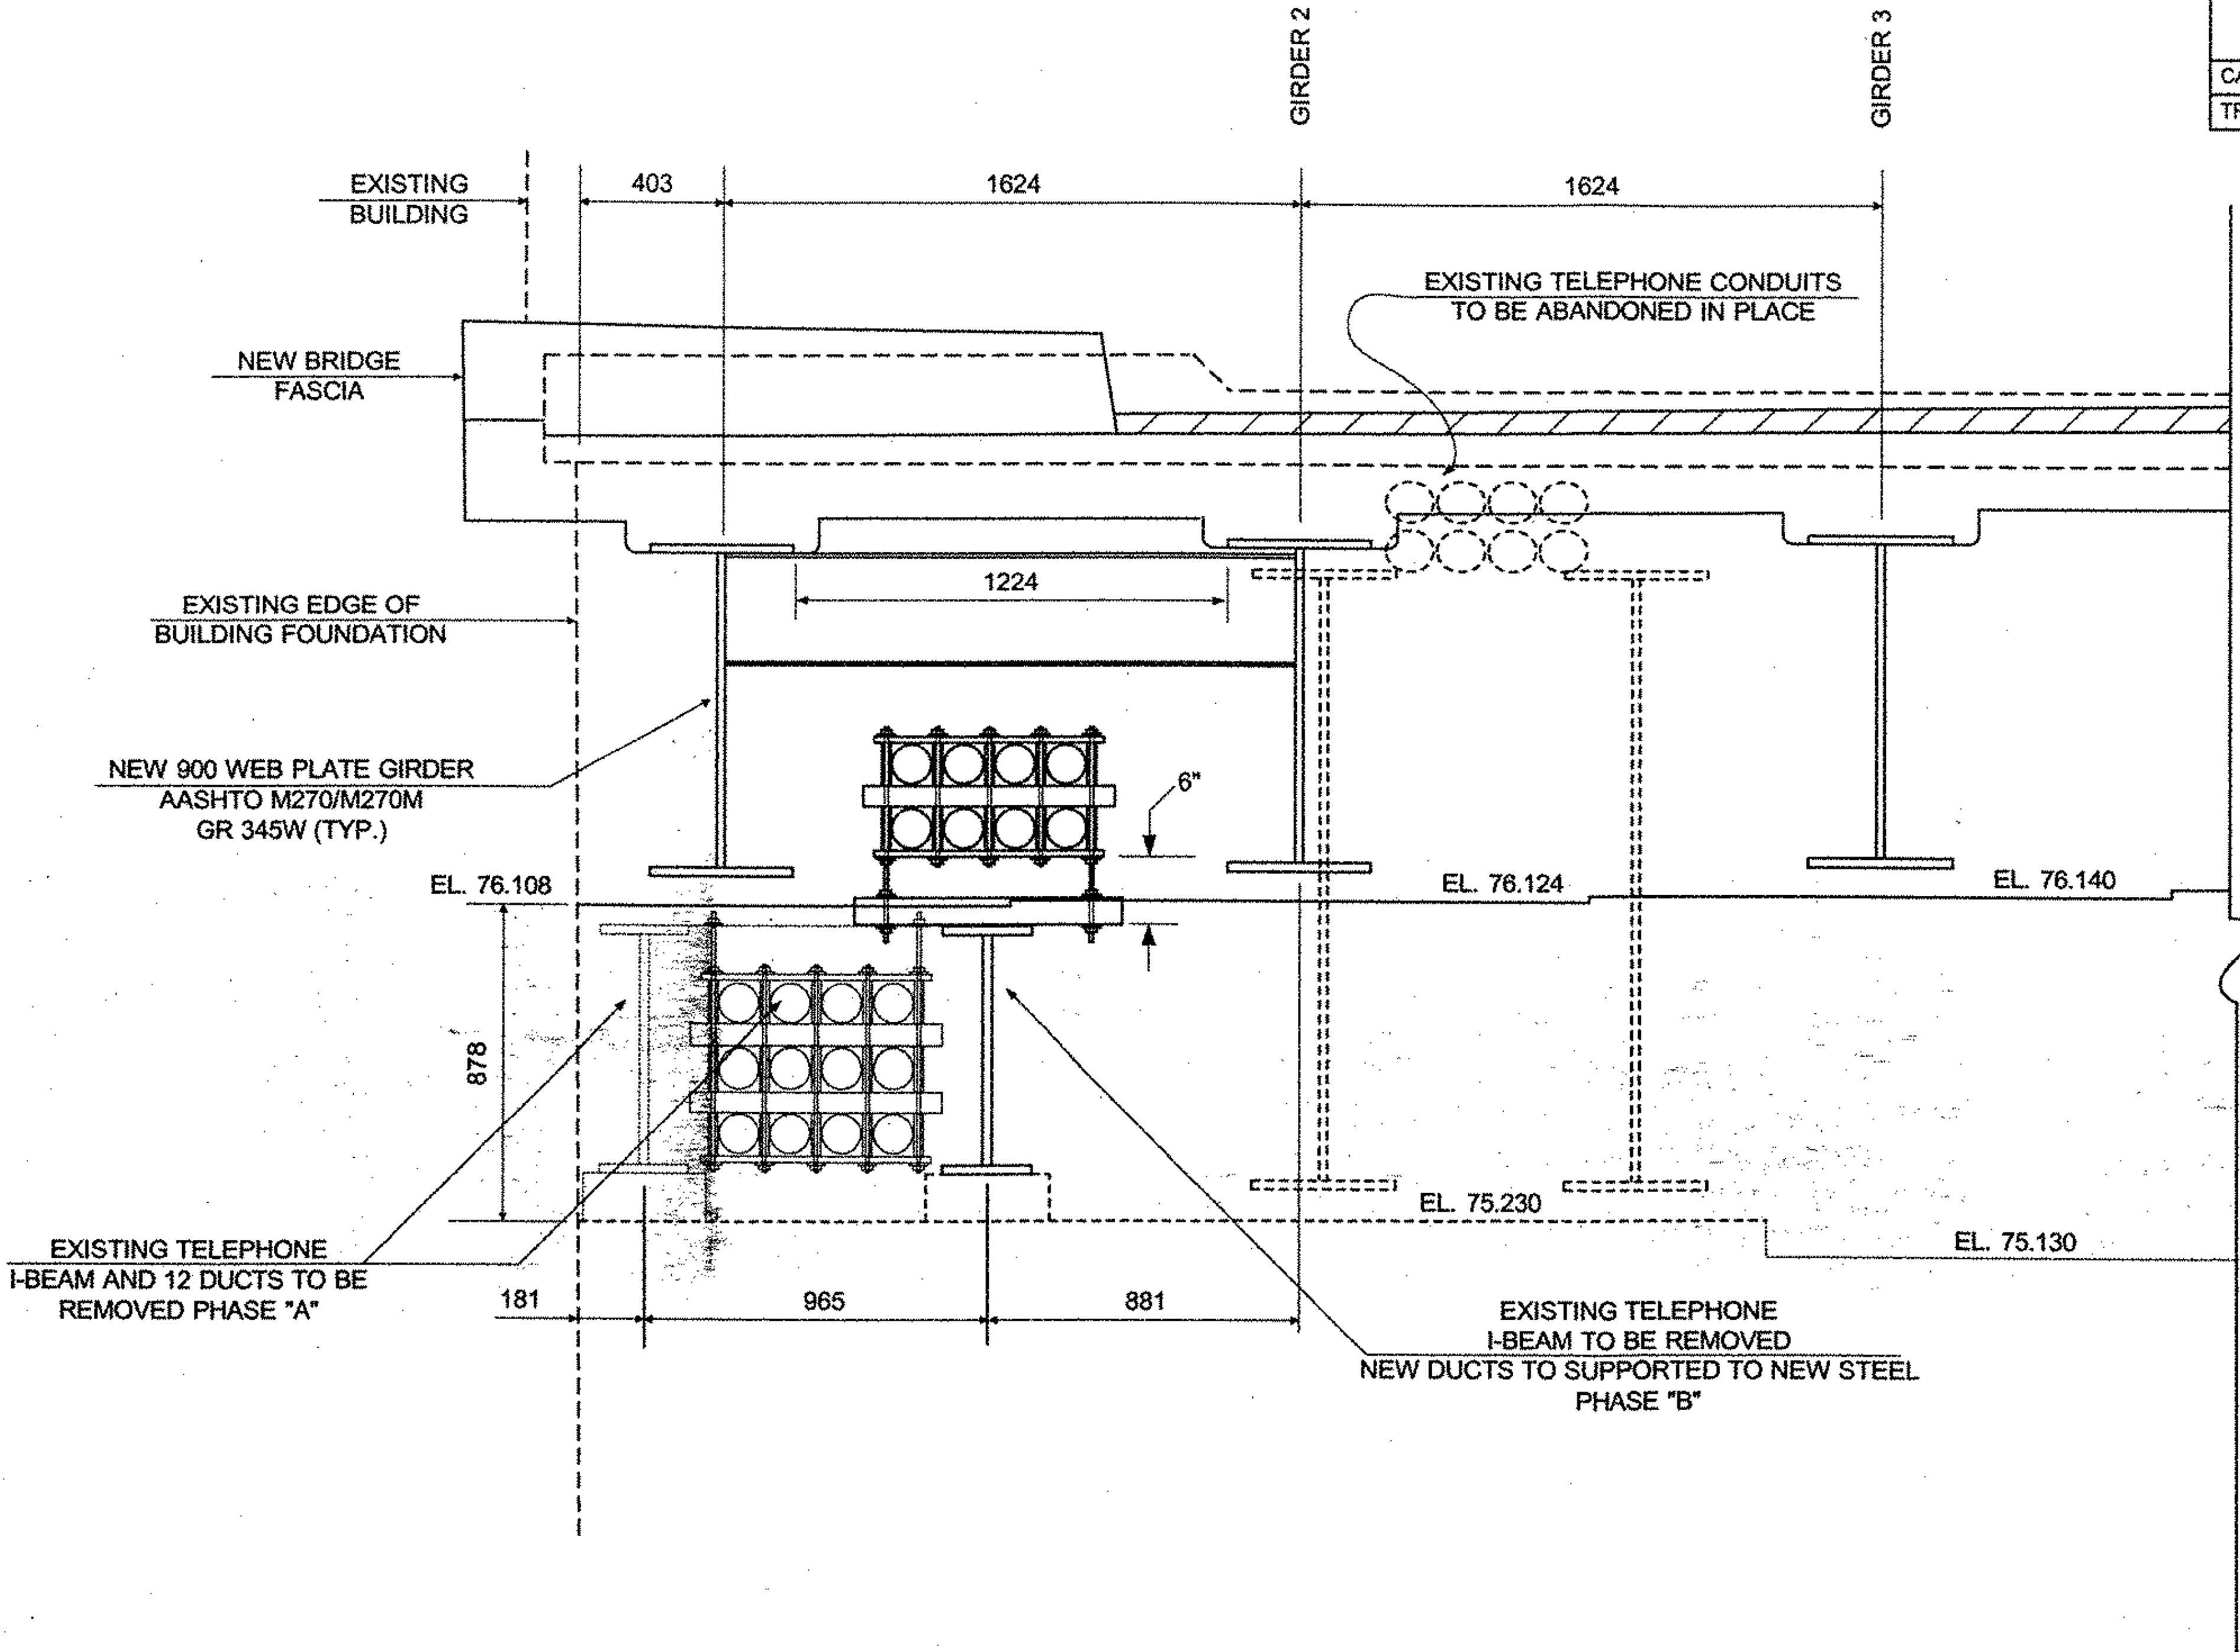

EXISTING AND PROPOSED TELEPHONE FACILITIES @ ABUTMENT NO. 2, LEFT SIDE
PHASE "A"

