

COLD PLANING, BITUMINOUS PAVEMENT

RAMP "B" 52+50.0 ~ 53+00.0

**CLEARING AND GRUBBING, INCLUDING
INDIVIDUAL TREES AND STUMPS**

RAMP "B" 52+25 RT ~ 58+00 RT
RAMP "B" 57+49.1 LT (S. MOUNTAIN ASH)

**REMOVE EXISTING PAVEMENT
(COMMON EXCAVATION)**

RAMP "B" 53+00.0 ~ 58+00.0
RAMP "B" 54+78 LT ~ 55+35 LT (PAVED WATERWAY)

STONE FILL, TYPE I

RAMP "B" 54+78 LT ~ 55+19 LT

STONE FILL, TYPE II

RAMP "B" 56+50 RT ~ 57+90 RT

DELINEATOR WITH STEEL POST

RAMP "B" 53+75 LT-RT ~ 58+00 LT-RT (ILEACH)
REMOVE, STACK AND REINSTALL EACH

EXIT 15 SB ON-RAMP


CURVE DATA
 $\Delta = 2^{\circ} 04' 48.90''$ LT.
 $D = 3^{\circ} 49' 11''$
 $R = 1500.00'$
 $T = 27.23'$
 $L = 54.46'$
 $E = 0.25'$
BANK = N/A

VT STATE PLANE GRID
PAVED

INTERSTATE-89
(SOUTHBOUND)

INTERSTATE-89
(NORTHBOUND)

MATCHLINE STA. 58+00
ROADWAY LAYOUT SHEET 2

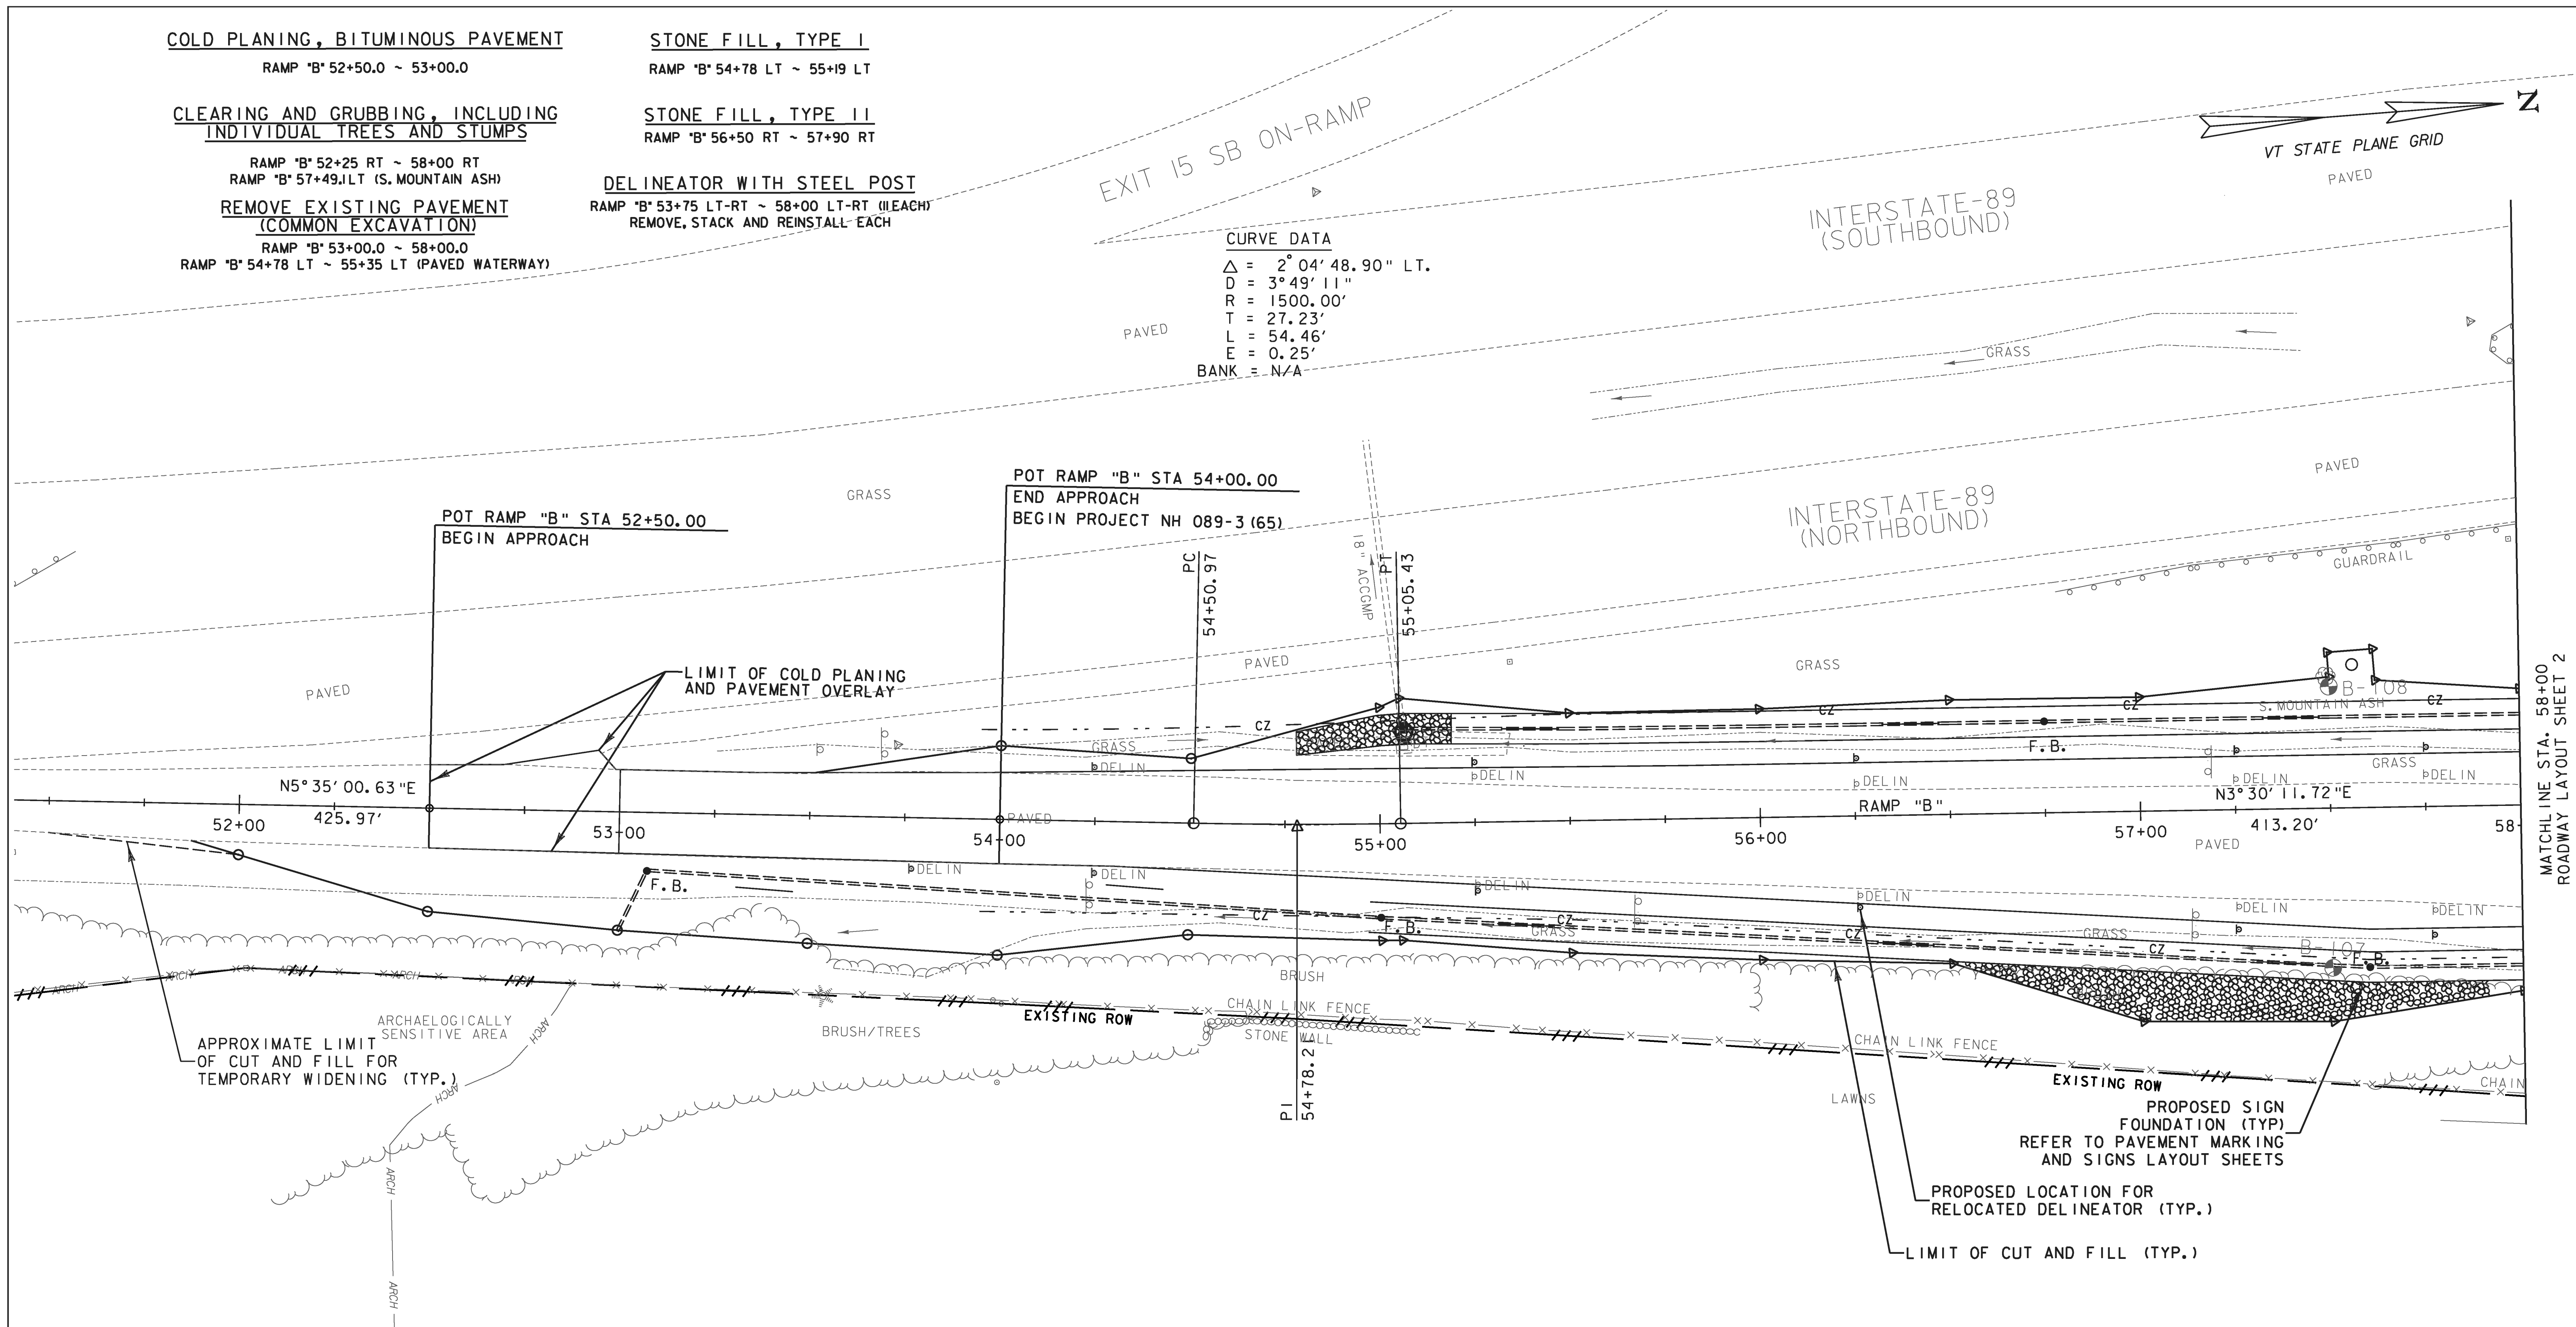

0 20 40
SCALE IN FEET

PROJECT NAME: WINOOSKI
PROJECT NUMBER: NH 089-3(65)

FILE NAME: z94a198bdr.dgn
PROJECT LEADER: KEN UPMAL
DESIGNED BY: T.BIGELOW
ROADWAY LAYOUT SHEET 1

PLOT DATE: 3/9/2010
DRAWN BY: T.BIGELOW
CHECKED BY: E.ATKINS
SHEET 19 OF 67