


THE ELLIS ROBERTSON COMPANY, INC. - LESSOR
ROUNTREE MOTORS, INC., D/B/A ROUNTREE FORD-MERCURY - LESSEE

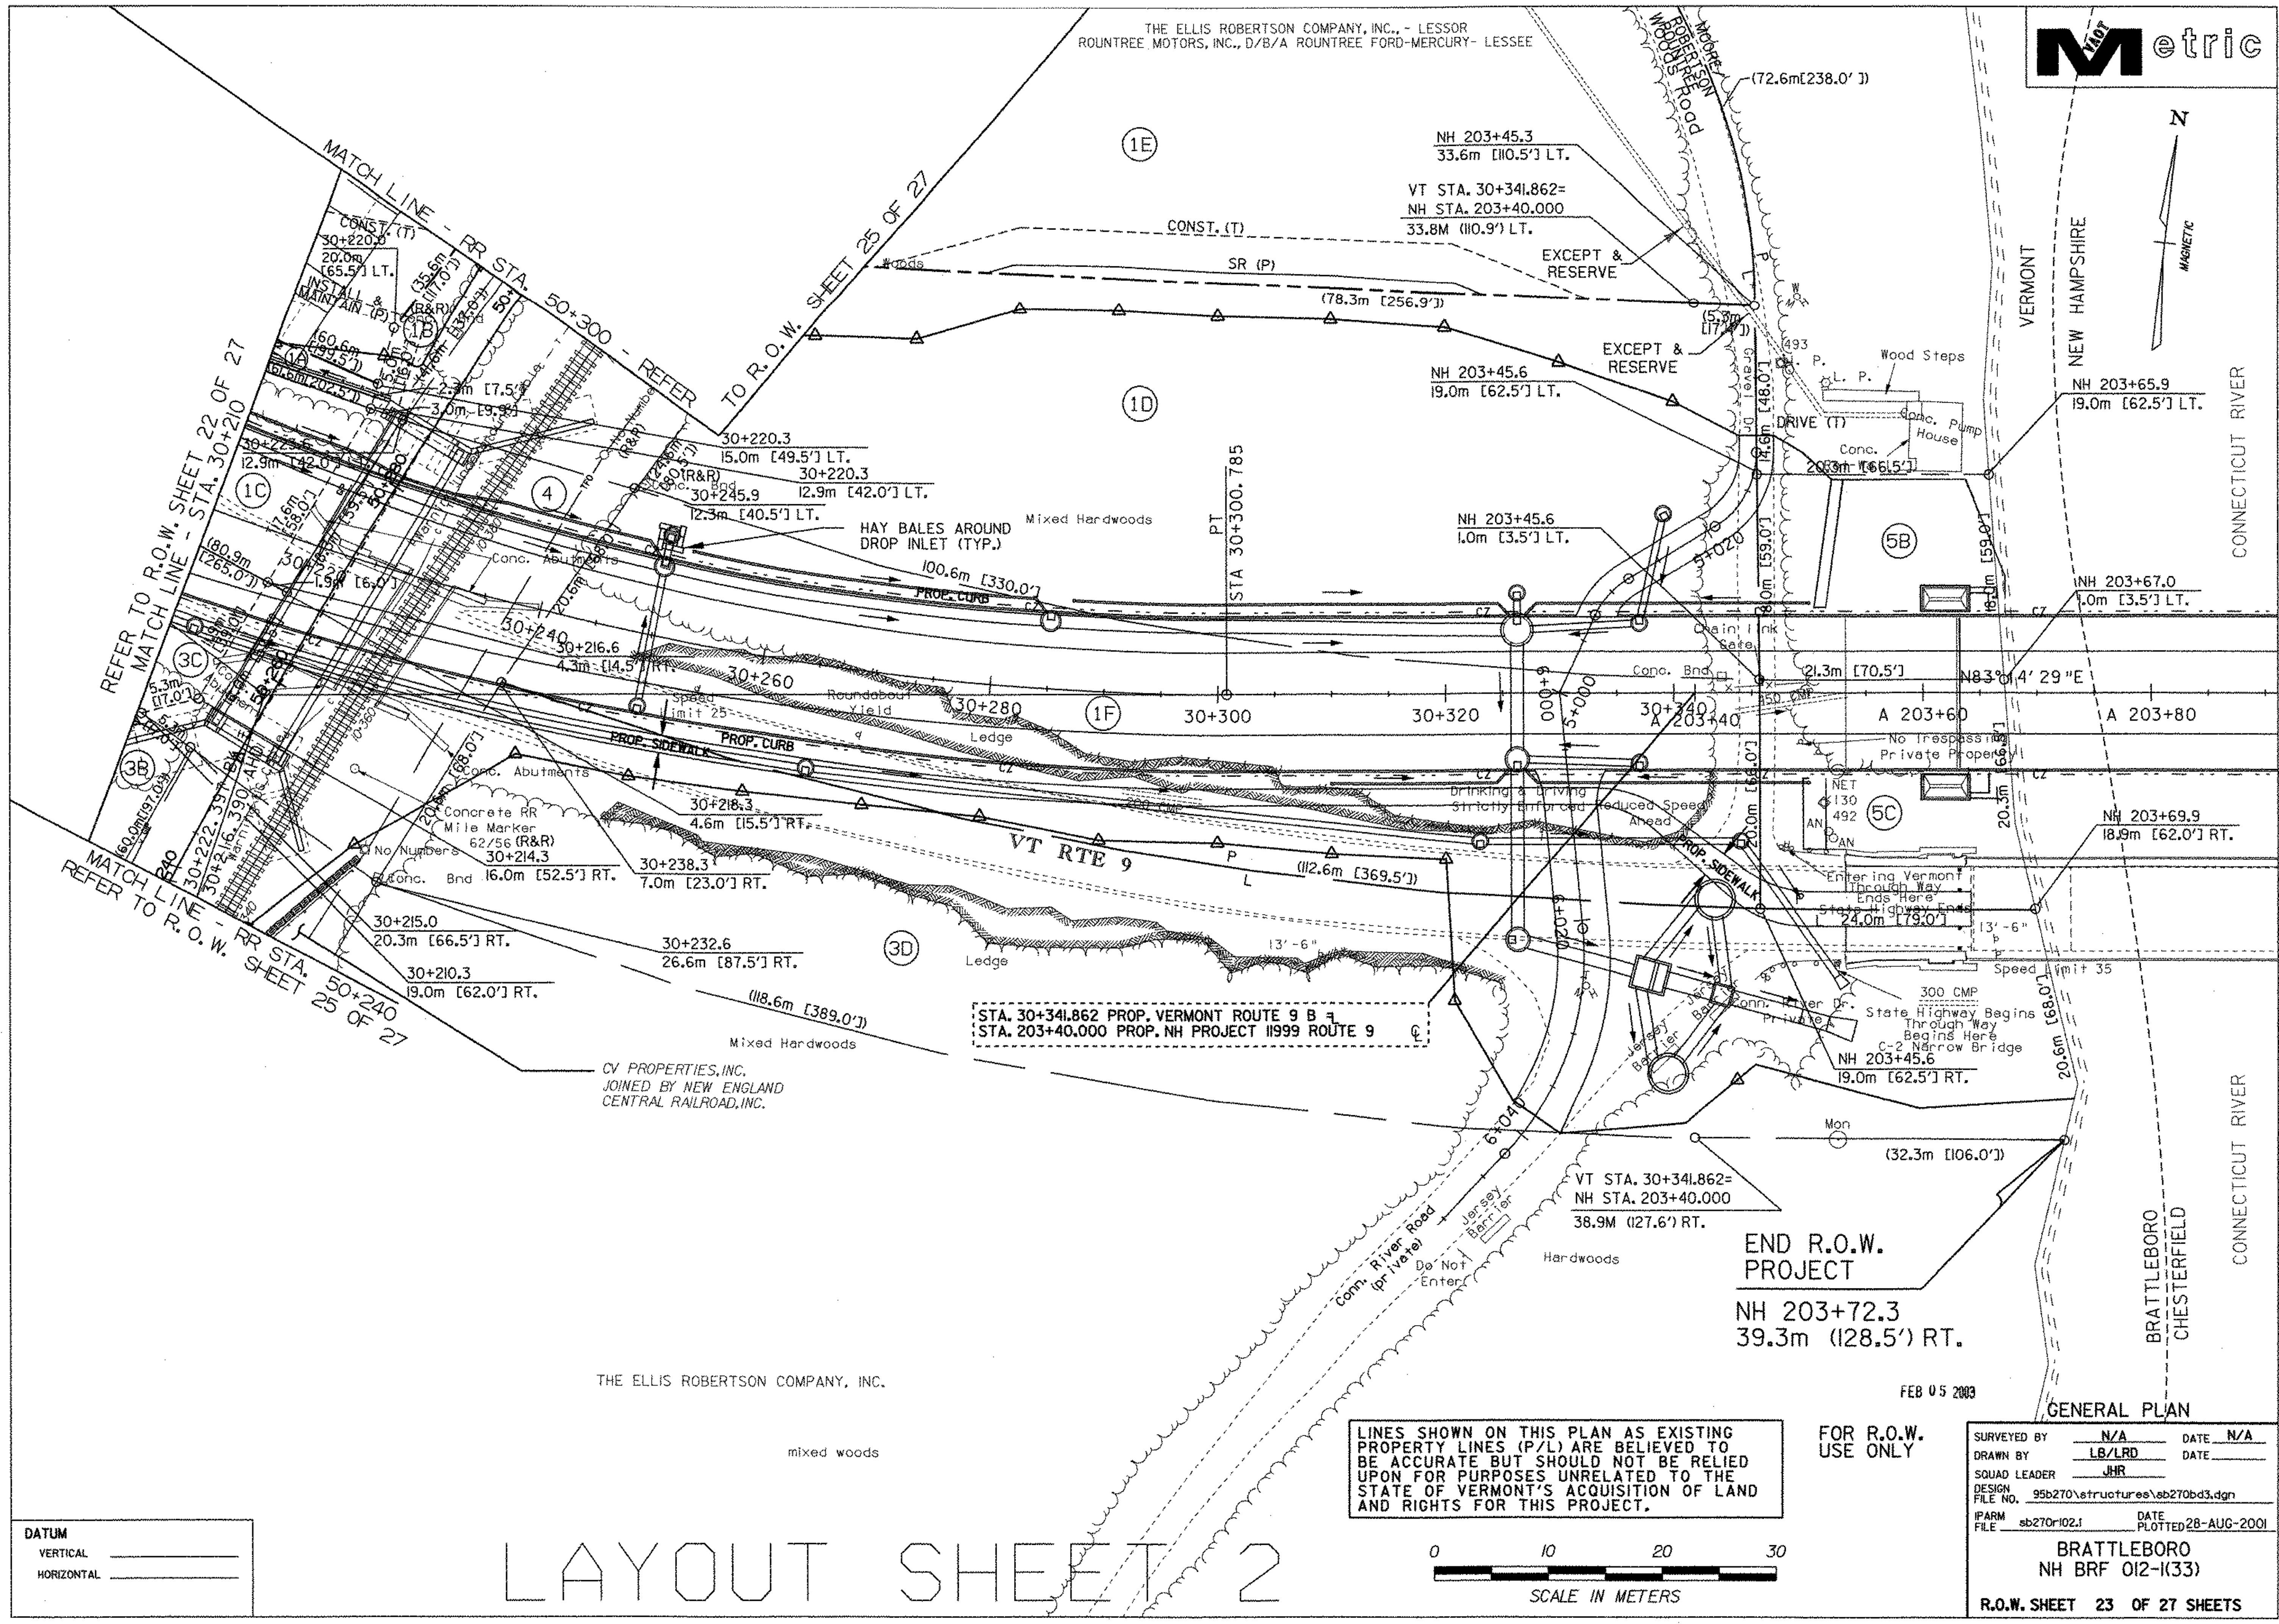

DATUM
VERTICAL _____
HORIZONTAL _____

LAYOUT SHEET 2

LINES SHOWN ON THIS PLAN AS EXISTING
PROPERTY LINES (P/L) ARE BELIEVED TO
BE ACCURATE BUT SHOULD NOT BE RELIED
UPON FOR PURPOSES UNRELATED TO THE
STATE OF VERMONT'S ACQUISITION OF LAND
AND RIGHTS FOR THIS PROJECT.



FOR R.O.W.
USE ONLY

FEB 05 2003

GENERAL PLAN

SURVEYED BY	N/A	DATE	N/A
DRAWN BY	LB/LRD	DATE	
SQUAD LEADER	JHR		
DESIGN FILE NO.	95b270\structures\sb270bd3.dgn		
IFARM FILE	sb270r102.i	DATE PLOTTED	28-AUG-2001
BRATTLEBORO NH BR# 012-I(33)			
R.O.W. SHEET 23 OF 27 SHEETS			

237 LOW