


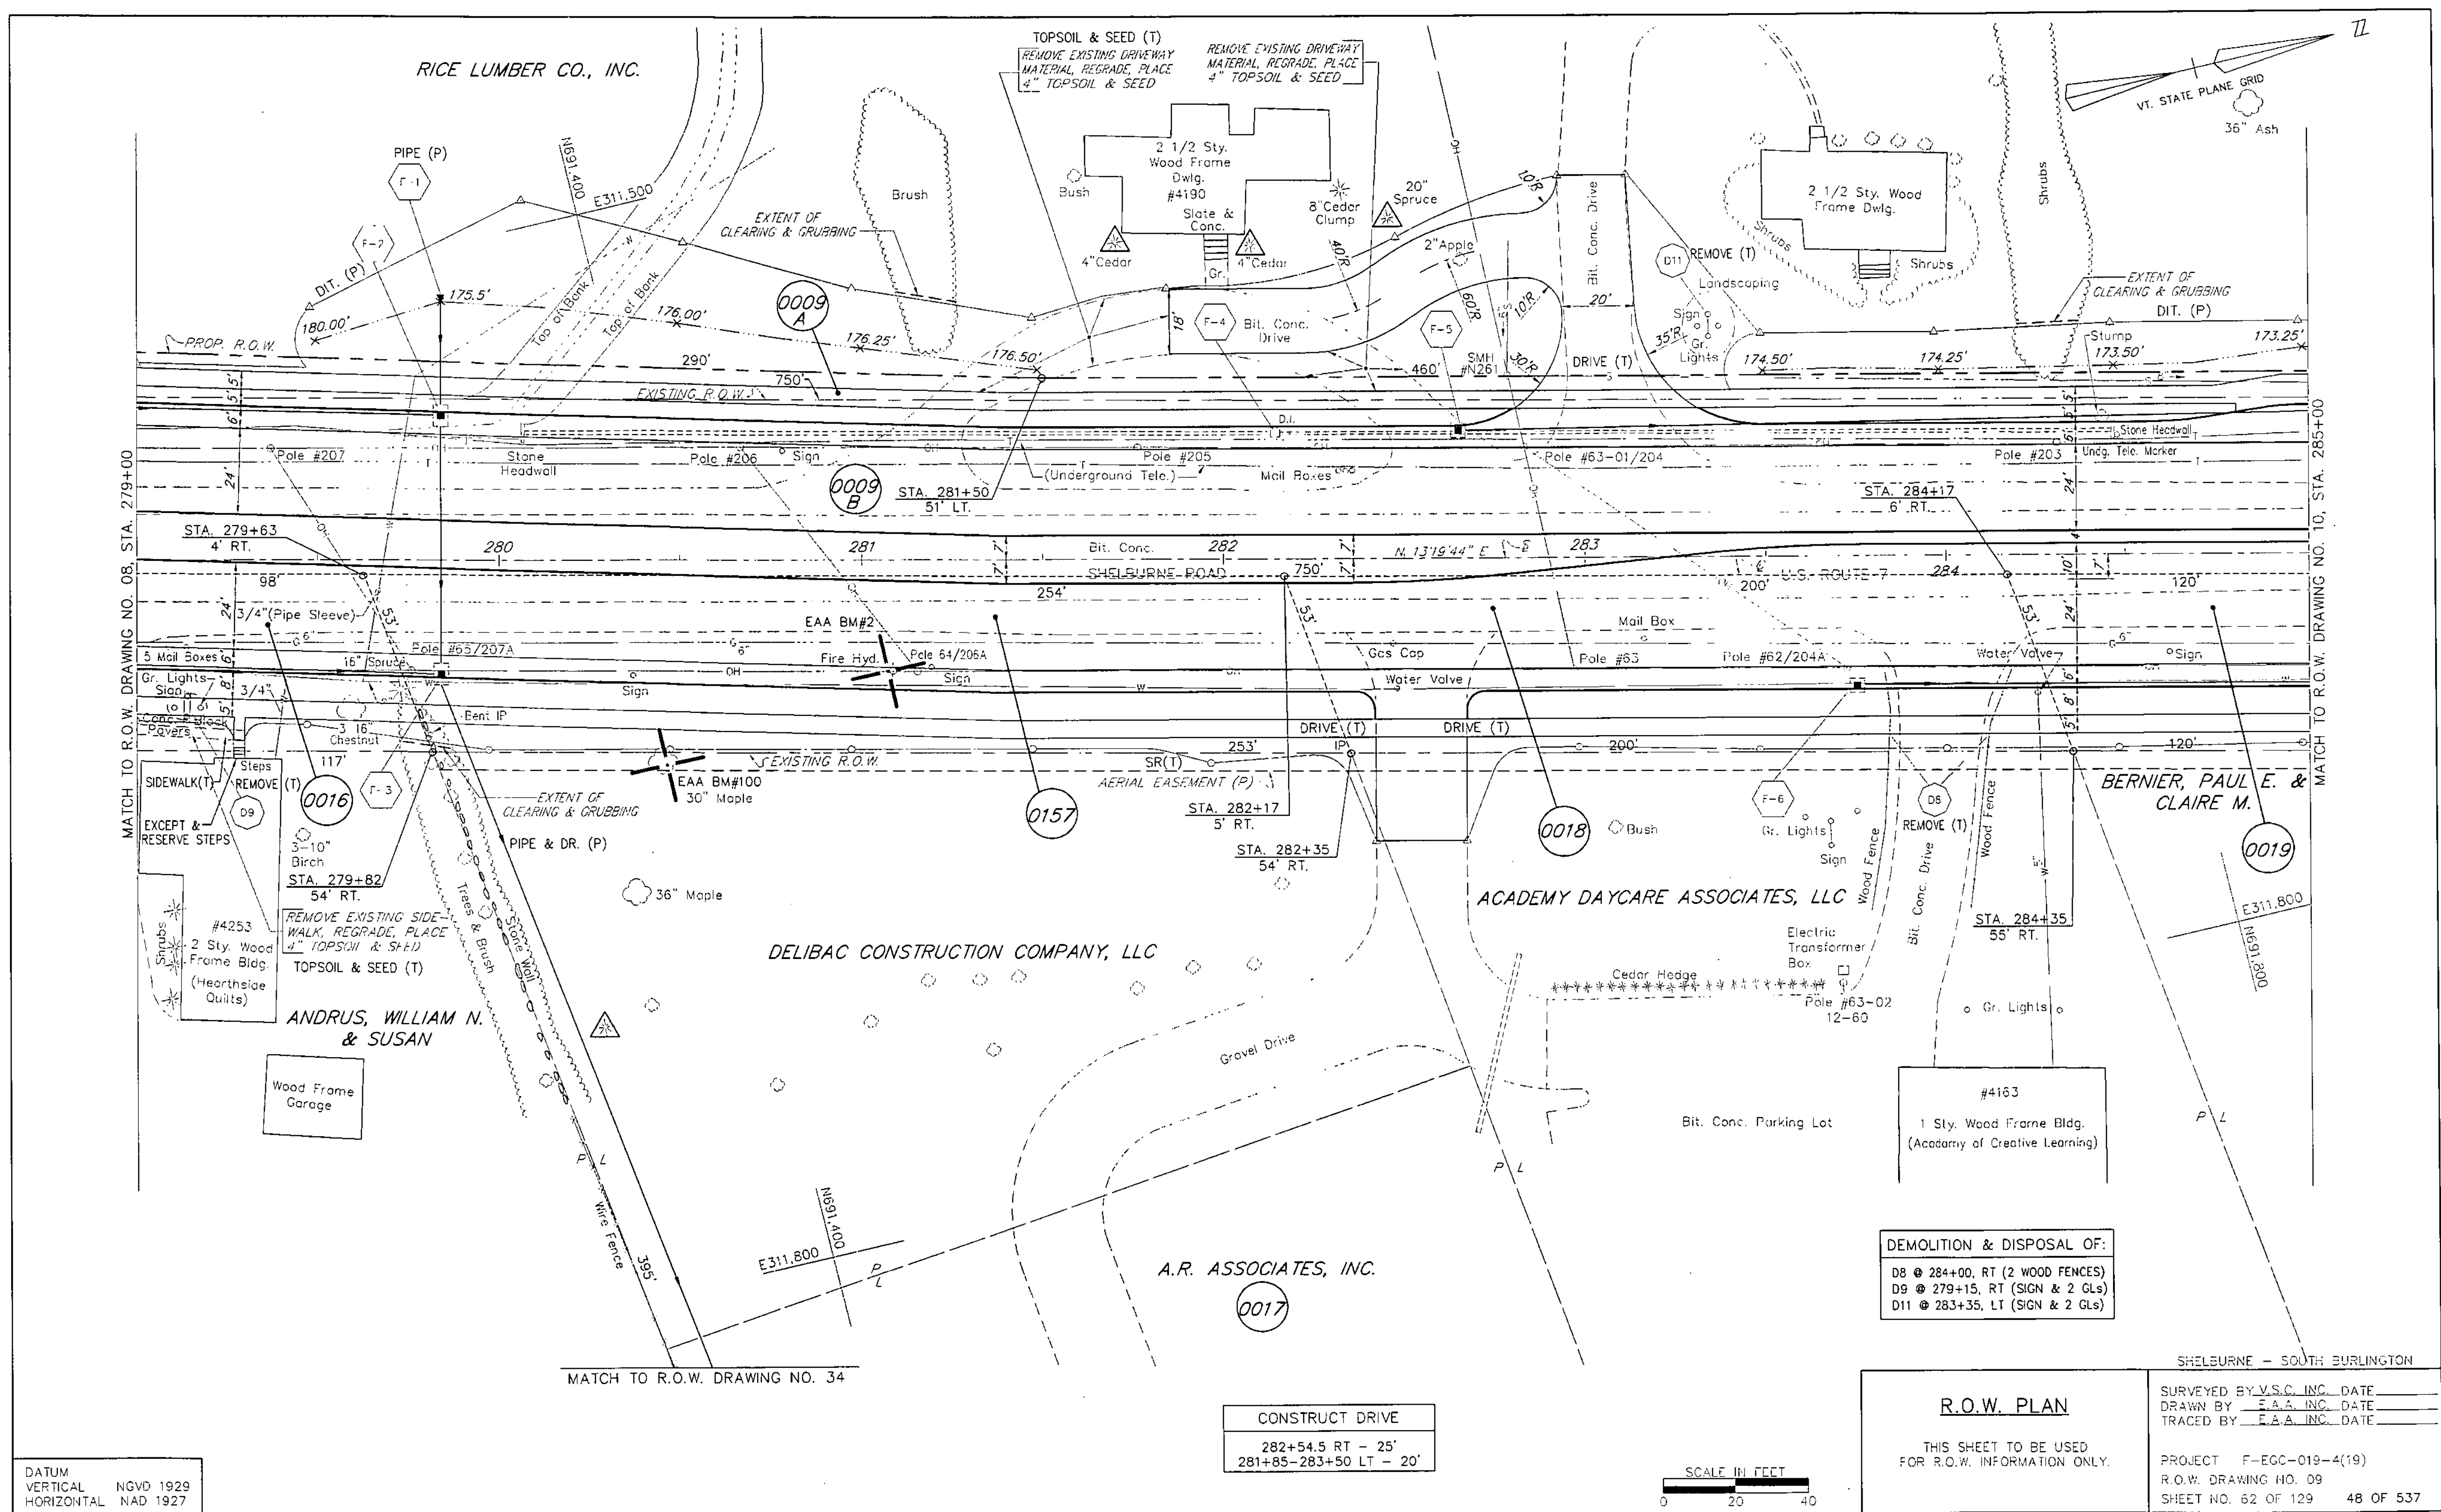

DATUM
VERTICAL NGVD 1929
HORIZONTAL NAD 1927

CONSTRUCT DRIVE
282+54.5 RT - 25'
281+85-283+50 LT - 20'

DEMOLITION & DISPOSAL OF:
D8 @ 284+00, RT (2 WOOD FENCES)
D9 @ 279+15, RT (SIGN & 2 GLs)
D11 @ 283+35, LT (SIGN & 2 GLs)

R.O.W. PLAN
THIS SHEET TO BE USED
FOR R.O.W. INFORMATION ONLY.
SURVEYED BY V.S.C. INC. DATE
DRAWN BY E.A.A. INC. DATE
TRACED BY E.A.A. INC. DATE
PROJECT F-EGC-019-4(19)
R.O.W. DRAWING NO. 09
SHEET NO. 62 OF 129 48 OF 537
C.O.#12, 9/13/02