


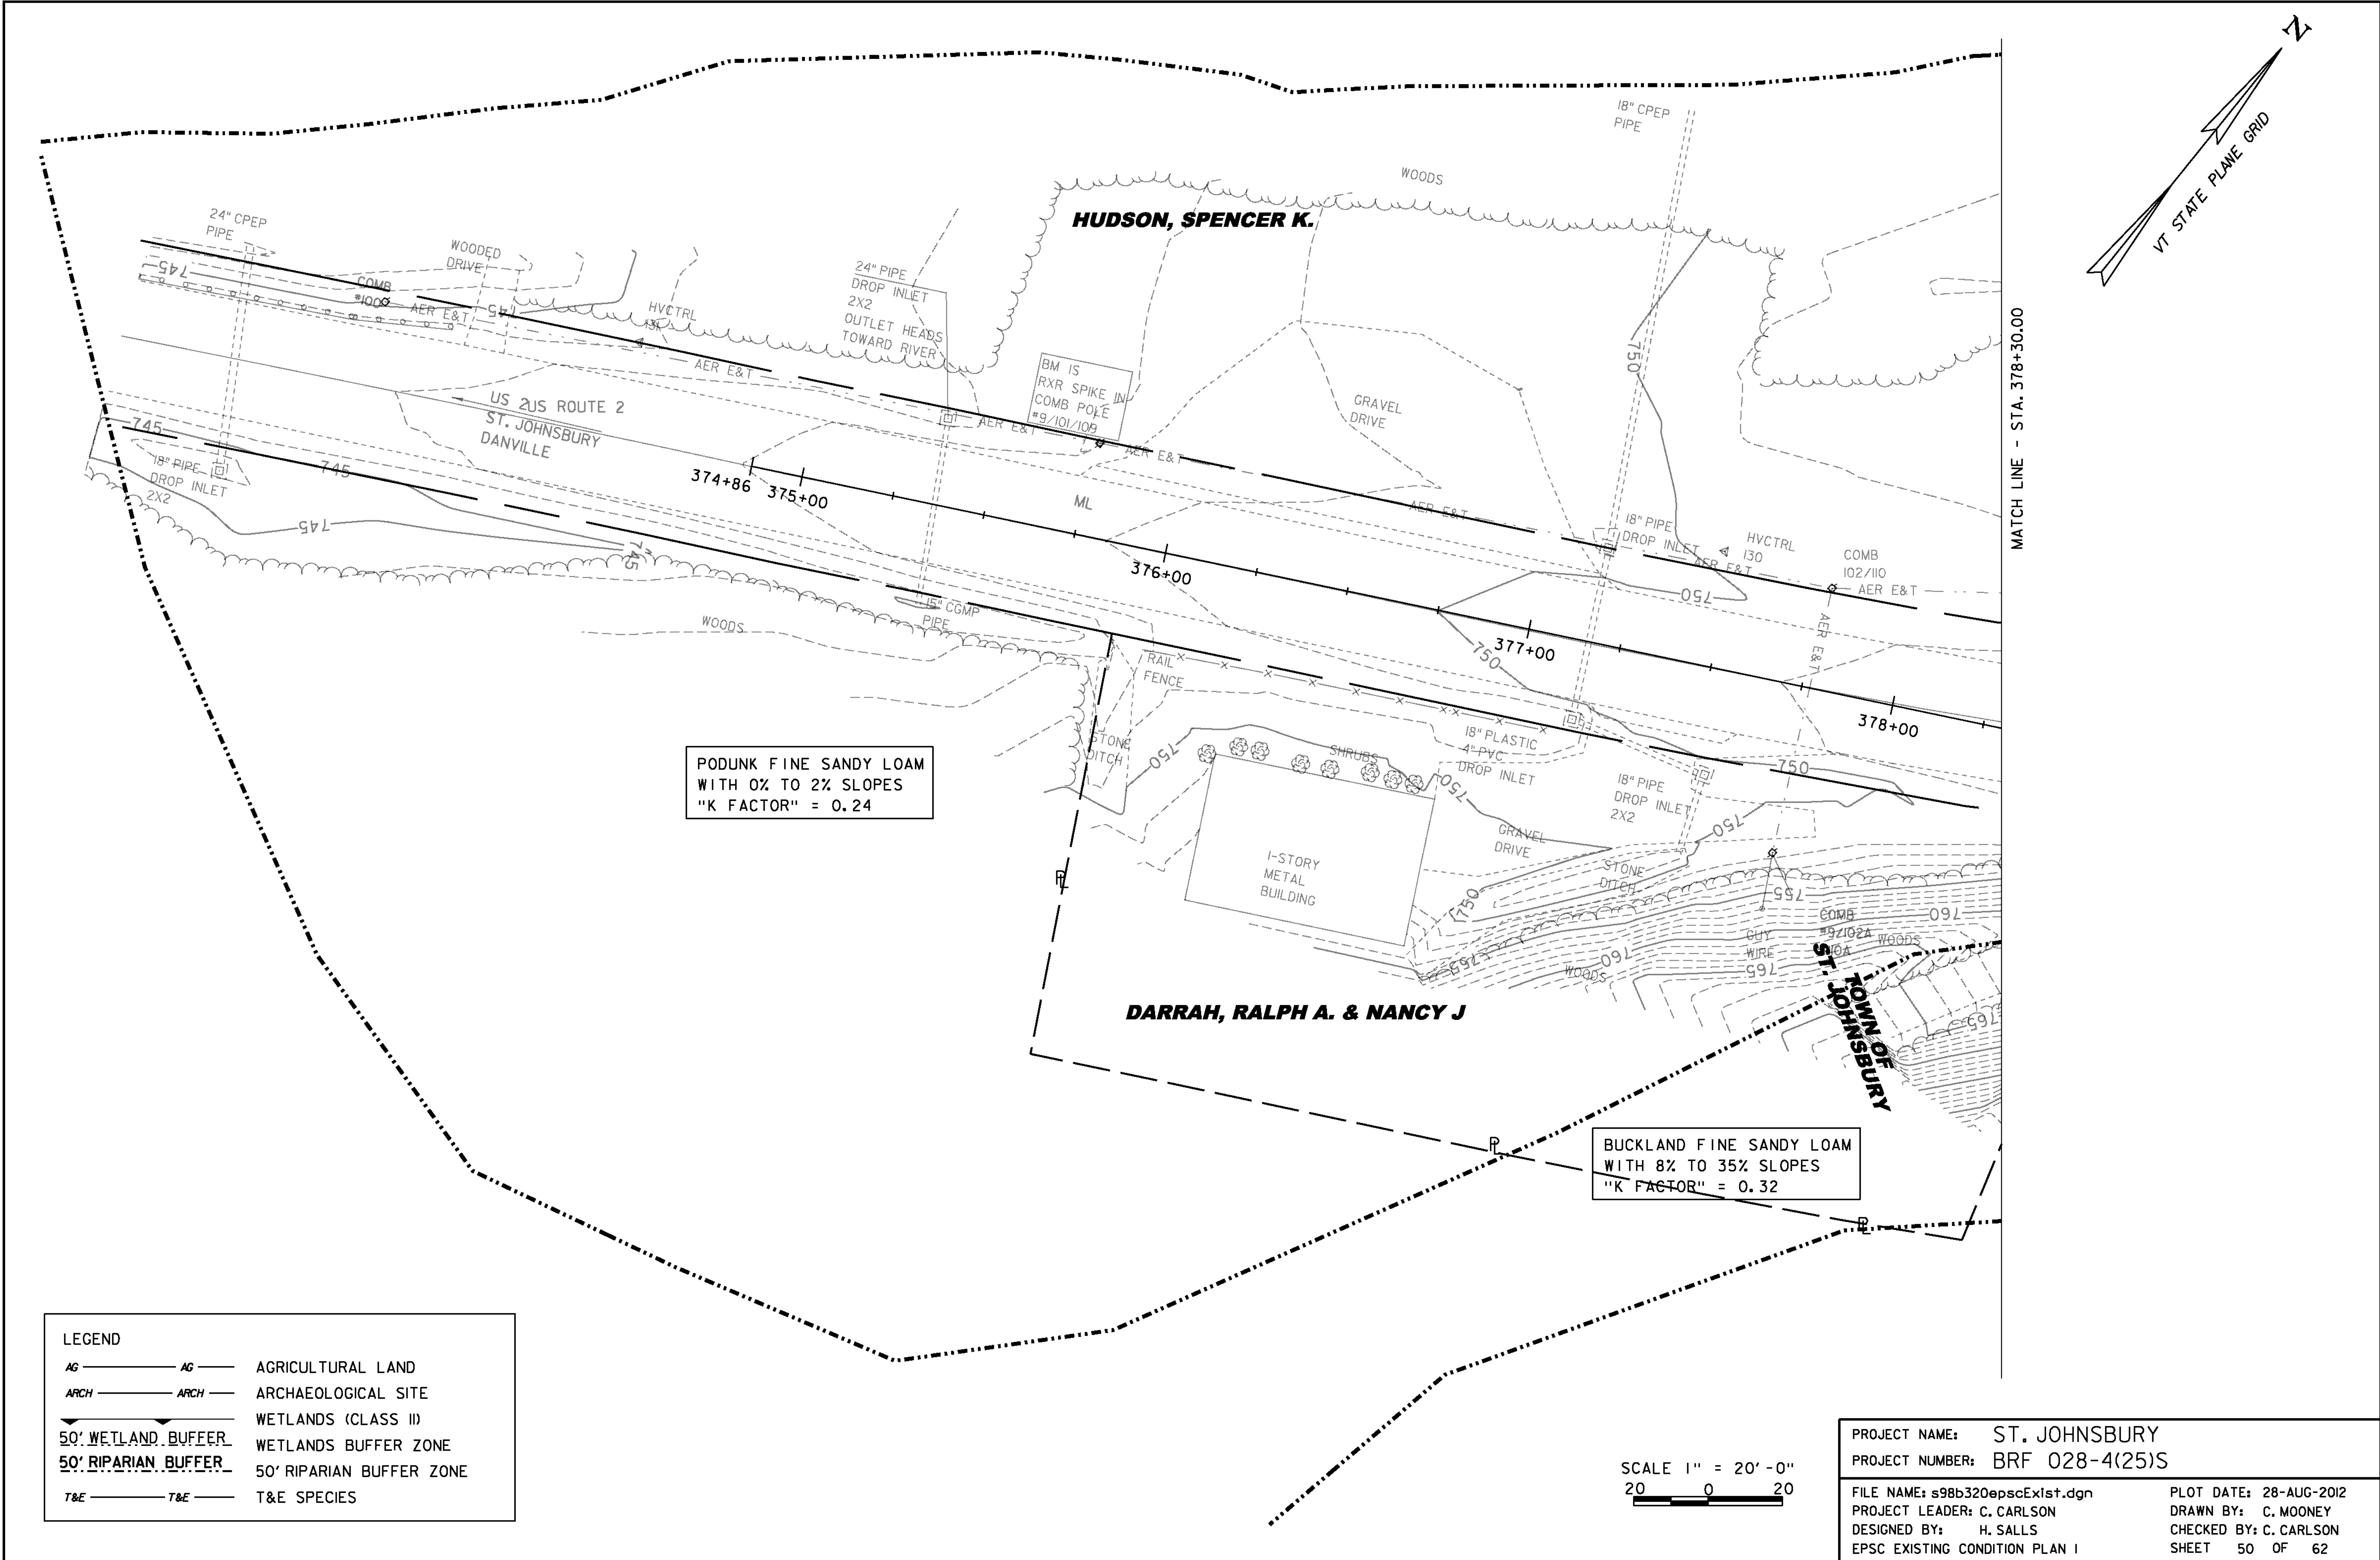

- LEGEND
- | | | |
|---------------------|------|--------------------------|
| AG | AG | AGRICULTURAL LAND |
| ARCH | ARCH | ARCHAEOLOGICAL SITE |
| 50' WETLAND BUFFER | | WETLANDS (CLASS II) |
| 50' RIPARIAN BUFFER | | WETLANDS BUFFER ZONE |
| T&E | T&E | 50' RIPARIAN BUFFER ZONE |
| | | T&E SPECIES |

SCALE 1" = 20' - 0"

20 0 20

PROJECT NAME:	ST. JOHNSBURY
PROJECT NUMBER:	BRF 028-4(25)S
FILE NAME:	s98b320epscEx1st.dgn
PROJECT LEADER:	C. CARLSON
DESIGNED BY:	H. SALLS
EPSC EXISTING CONDITION PLAN I	
PLOT DATE:	28-AUG-2012
DRAWN BY:	C. MOONEY
CHECKED BY:	C. CARLSON
SHEET	50 OF 62