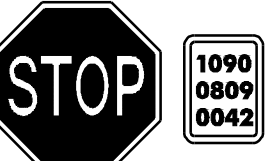
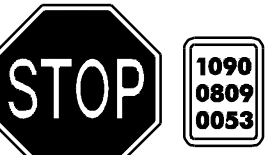
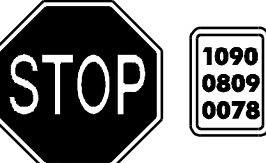
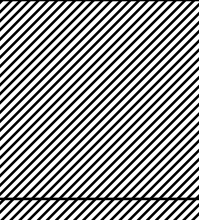
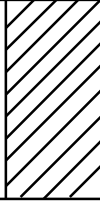


KILOMETER MARKER, STATION, OR SIGN NUMBER	SIGN LEGEND	SIGN DIMENSIONS			NEW & SALVAGED SIGNS				EXIST POST REIN SALVAGE	NO. OF POSTS	NEW SIGN POSTS																		REMARKS	SIGN DETAIL			
											FLANGED CHANNEL			SQUARE STEEL (In)			TUBULAR ALUMINUM Ø (in)			TUBULAR STEEL Ø (in)				W-SHAPE STEEL				DETAIL ON SHEET NUMBER		STD. SHEET NUMBER			
		E A	WIDTH (In)	HEIGHT (In)	"A"	"B"	SALV SIGN	SALV TIS			lb/ft	1.75	2.0	2.5	ANCHOR HOLE	SPACING	3.0	4.0	4.0 MOD.	FOUND- ATION	3.0	3.5	4.0	5.0	FTG. SIZE		WEIGHT				POST SIZE	SIGN MARK DETAIL	
												1.12	2.0	3.0			1.88	2.16	3.35		1.3	1.7	1.7	7.6	9.0	10.8							14.6
OPTION ITEMS																																	
10+07 RT		1	24	30	5.0					1			X		X														REFER TO STANDARD E-121 FOR PLACEMENT.		E-141		
10+47 RT		1	30	30	6.25					1			X		X														BACK TO BACK		E-143		
		1	6	10	0.42																								E-138				
21+90 RT	 	1	24	30	5.0					1			X		X														REFER TO STANDARD E-121 FOR PLACEMENT. PLACE SALVAGED SPEED LIMIT SIGN ON LEGAL LOAD LIMIT SIGN		E-141		
22+10 RT		1	30	30	6.25					1			X		X														BACK TO BACK		E-143		
		1	6	10	0.42																								E-138				
27+93 LT		1	30	30	6.25					1			X		X														BACK TO BACK		E-143		
		1	6	10	0.42																								E-138				
28+33 LT		1	24	30	5.0					1			X		X														REFER TO STANDARD E-121 FOR PLACEMENT.		E-141		
31+59 RT		1	24	30	5.0					1			X		X														REFER TO STANDARD E-121 FOR PLACEMENT.		E-141		
31+79 RT		1	30	30	6.25					1			X		X																E-143		
		1	6	10	0.42																								E-138				
41+01 RT		1	24	30	5.0					1			X		X														REFER TO STANDARD E-121 FOR PLACEMENT.		E-141		
41+21 RT		1	30	30	6.25					1			X		X																E-143		
		1	6	10	0.42																								E-138				
45+07 RT	 	1	24	30	5.0					1			X		X														REFER TO STANDARD E-121 FOR PLACEMENT. PLACE SALVAGED SPEED LIMIT SIGN ON LEGAL LOAD LIMIT SIGN		E-141		
45+13 RT		1	30	30	6.25					1			X		X																E-143		
		1	6	10	0.42																								E-138				
FINAL POST LENGTHS ARE TO BE DETERMINED IN THE FIELD. POST SIZES ARE COMPUTED BASED ON INFORMATION FURNISHED ON THE STANDARD SHEETS AND THE TRAFFIC & SAFETY DIVISION'S *SIGN POST DESIGN GUIDELINE. *					SF	SF	EA.	SF			FT	FT	FT	FT	FT	FT		EA.	LB	LB	LB	EA.	LB	LB	LB	EA.	EA.	LB	TRAFFIC SIGN SUMMARY SHEET #2	PROJECT: CAMBRIDGE - BELVIDERE		PROJECT NO.: STP 2219(1)5	
																										DESIGN FILE NAME: p99cl90.dgn		PLOT DATE: 12-DEC-2008 09:54					
																												IPARM FILE NAME: p99cl90tss2.l		SURVEY DATE:			
			SHEET TOTALS		70.02		2				1-80		1-80																	SURVEYED BY: C.E.A., INC.		DRAWN BY: C.E.A., INC.	
																											SQUAD LEADER: C.E.A., INC.		SHEET: 31 OF 37				