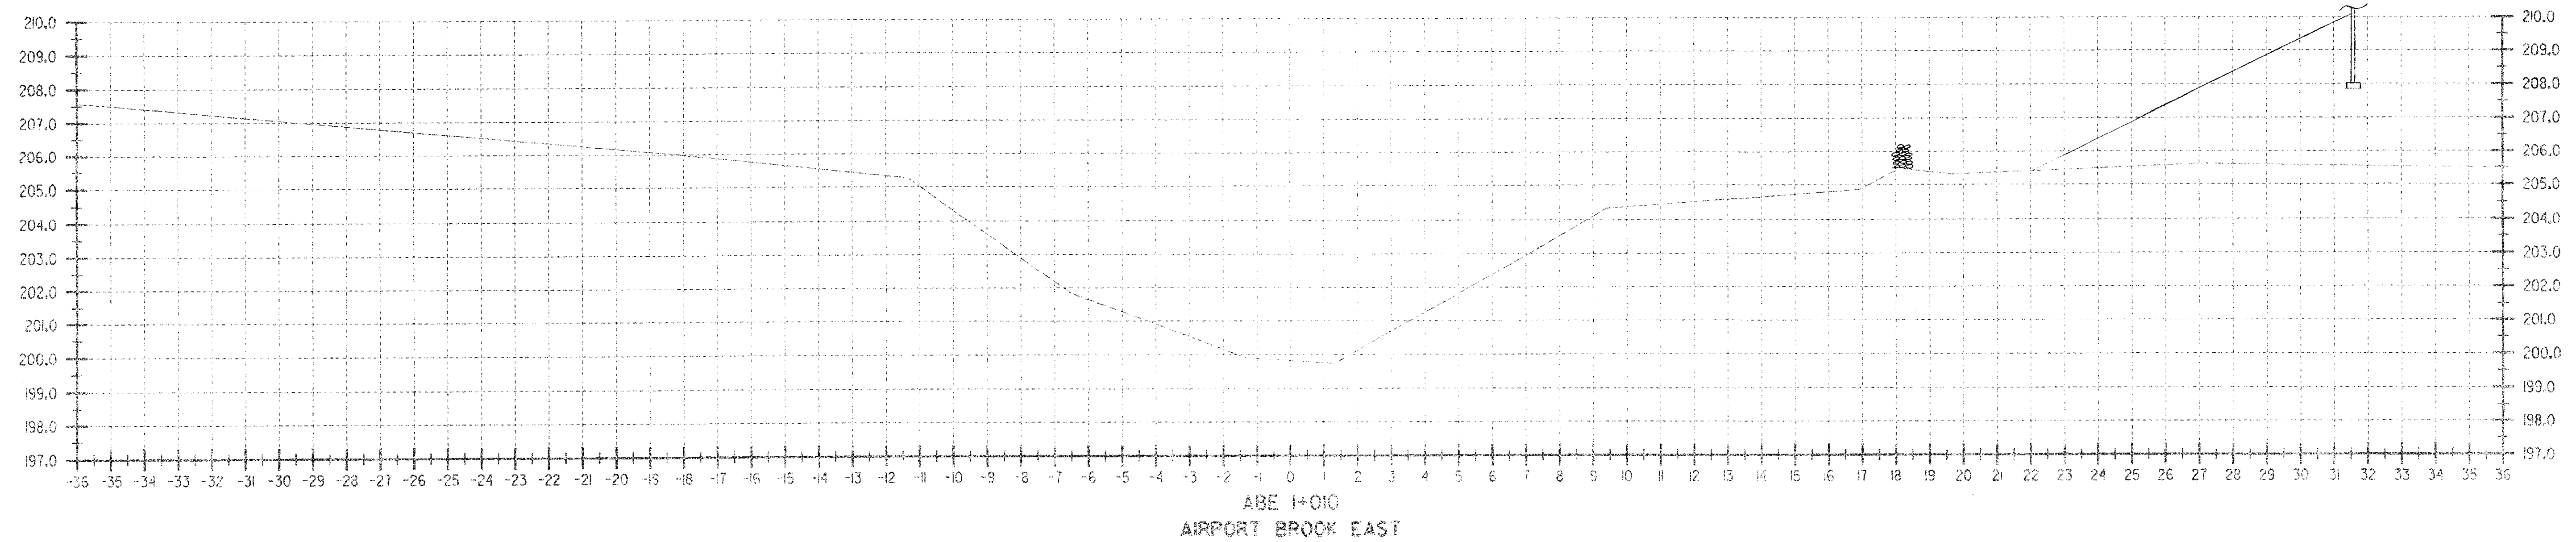


DATUM
VERTICAL NAVD 88
HORIZONTAL NAD 83 (1992)

ALL DIMENSIONS IN MILLIMETERS
EXCEPT AS INDICATED
2 0 2 m
H 1:100
V 1:100

SURVEYED BY C.H.A. & V.S.E. DATE 12/93
DRAWN BY J.S.L. DATE 6/98
SQUAD LEADER T.P.K.
DESIGN FILE NO. /5116/VA01/VISECT3.D
DATE PLOTTED
FILE
PROJ. NAME BENNINGTON - HOOSICK
D.P.L. 0146(1) c/s
PROJ. NO. P.L.N. 1306.60
SHEET 469 OF 473 SHEETS