




GEOTEXTILE FOR SILT FENCE
U.S. ROUTE 7 STA. 31+25 TO 31+52, LT.
U.S. ROUTE 7 STA. 31+25 TO 35+50, RT.
U.S. ROUTE 7 STA. 31+69 TO 32+42, LT.
U.S. ROUTE 7 STA. 32+69 TO 35+14, LT.
U.S. ROUTE 7 STA. 35+37 TO 35+68, LT.
U.S. ROUTE 7 STA. 35+81 TO 35+50, LT.
REMOVING AND RESET GUARD RAIL
STA. 31+20 TO 31+84, RT.


NOTES
1. ASSUMED 4-ROD RIGHT-OF-WAY.
2. PLACE SILT FENCE WITHIN RIGHT-OF-WAY.
3. RESET GUARDRAIL SO THAT FACE OF GUARDRAIL LIES TANGENT TO EDGE OF PAVEMENT. SEE VTrans STANDARDS G-1, G-1d AND G-19 FOR APPROPRIATE PLACEMENT AND GRADING.

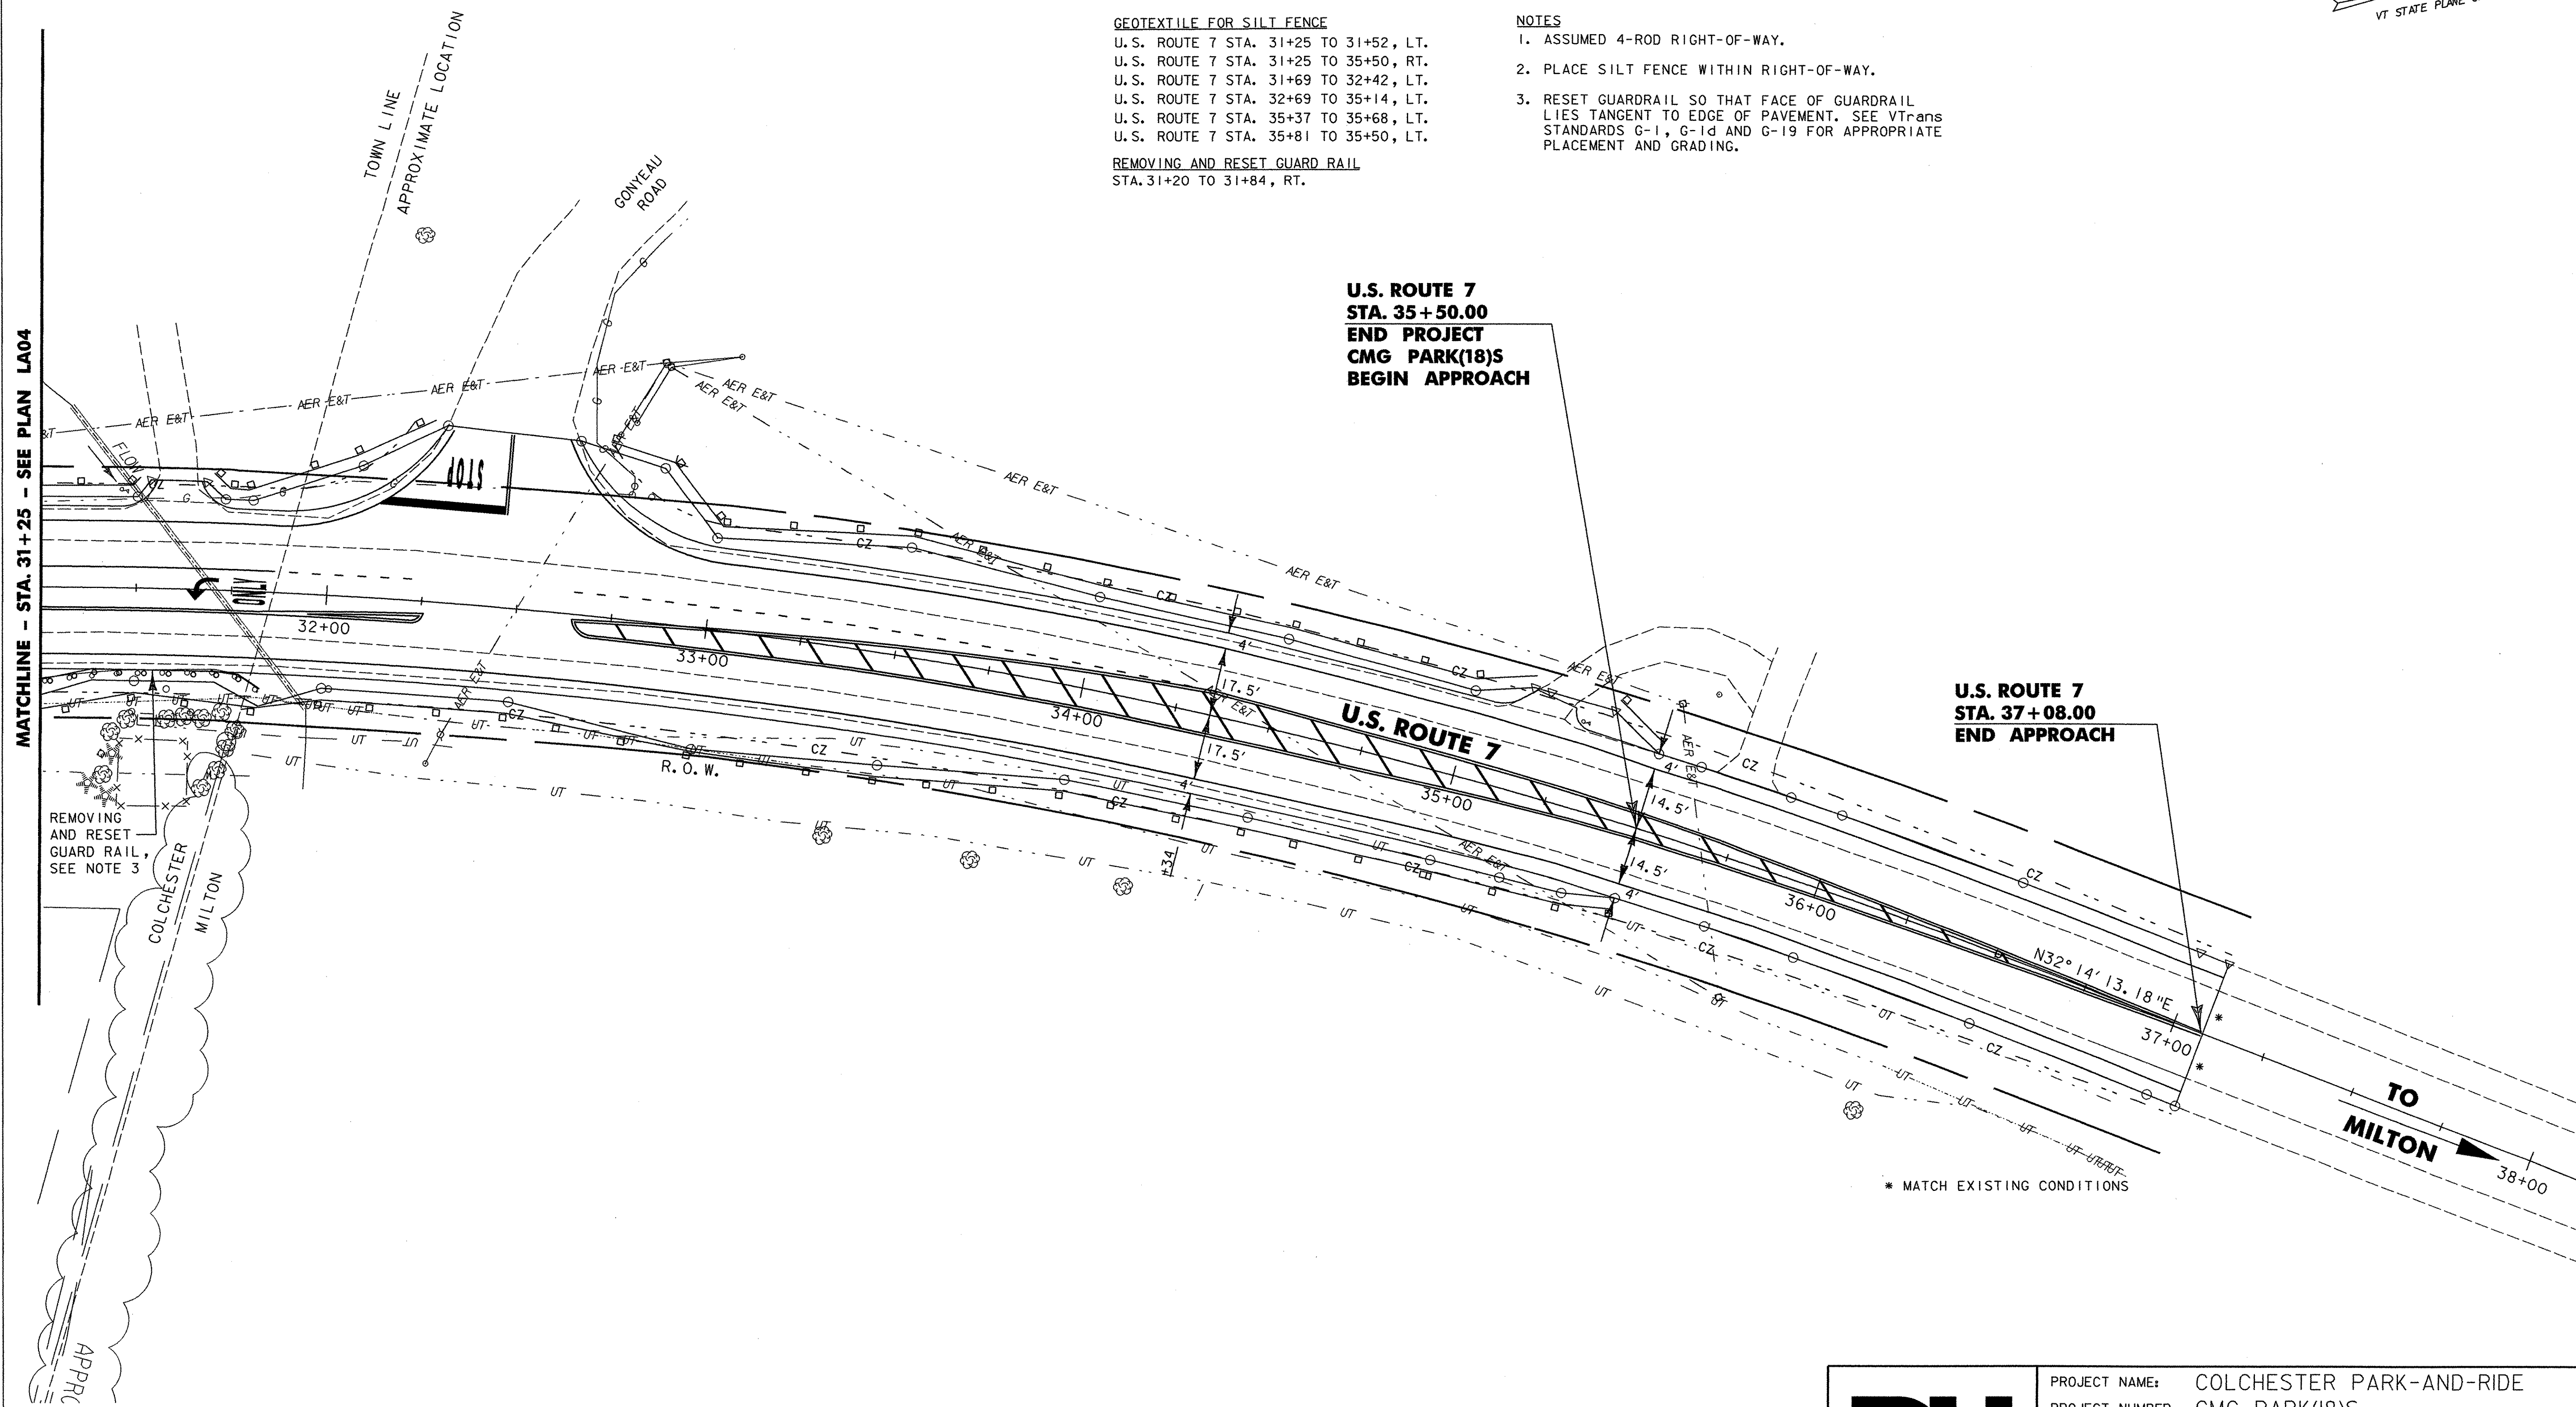

**U.S. ROUTE 7
STA. 35+50.00
END PROJECT
CMG PARK(18)S
BEGIN APPROACH**

**U.S. ROUTE 7
STA. 37+08.00
END APPROACH**

* MATCH EXISTING CONDITIONS

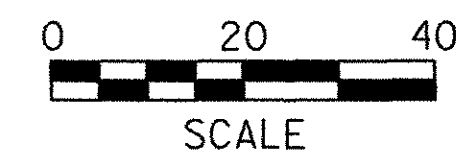

PROJECT NAME:	COLCHESTER PARK-AND-RIDE
PROJECT NUMBER:	CMG PARK(18)S
FILE NAME:	LA05.PTF
PROJECT LEADER:	WLD
DESIGNED BY:	CSP
RT. 7 LAYOUT & EROSION	LA05
PLOT DATE:	07/08/02
DRAWN BY:	MAM
CHECKED BY:	GAE
SHEET	17 OF 56