


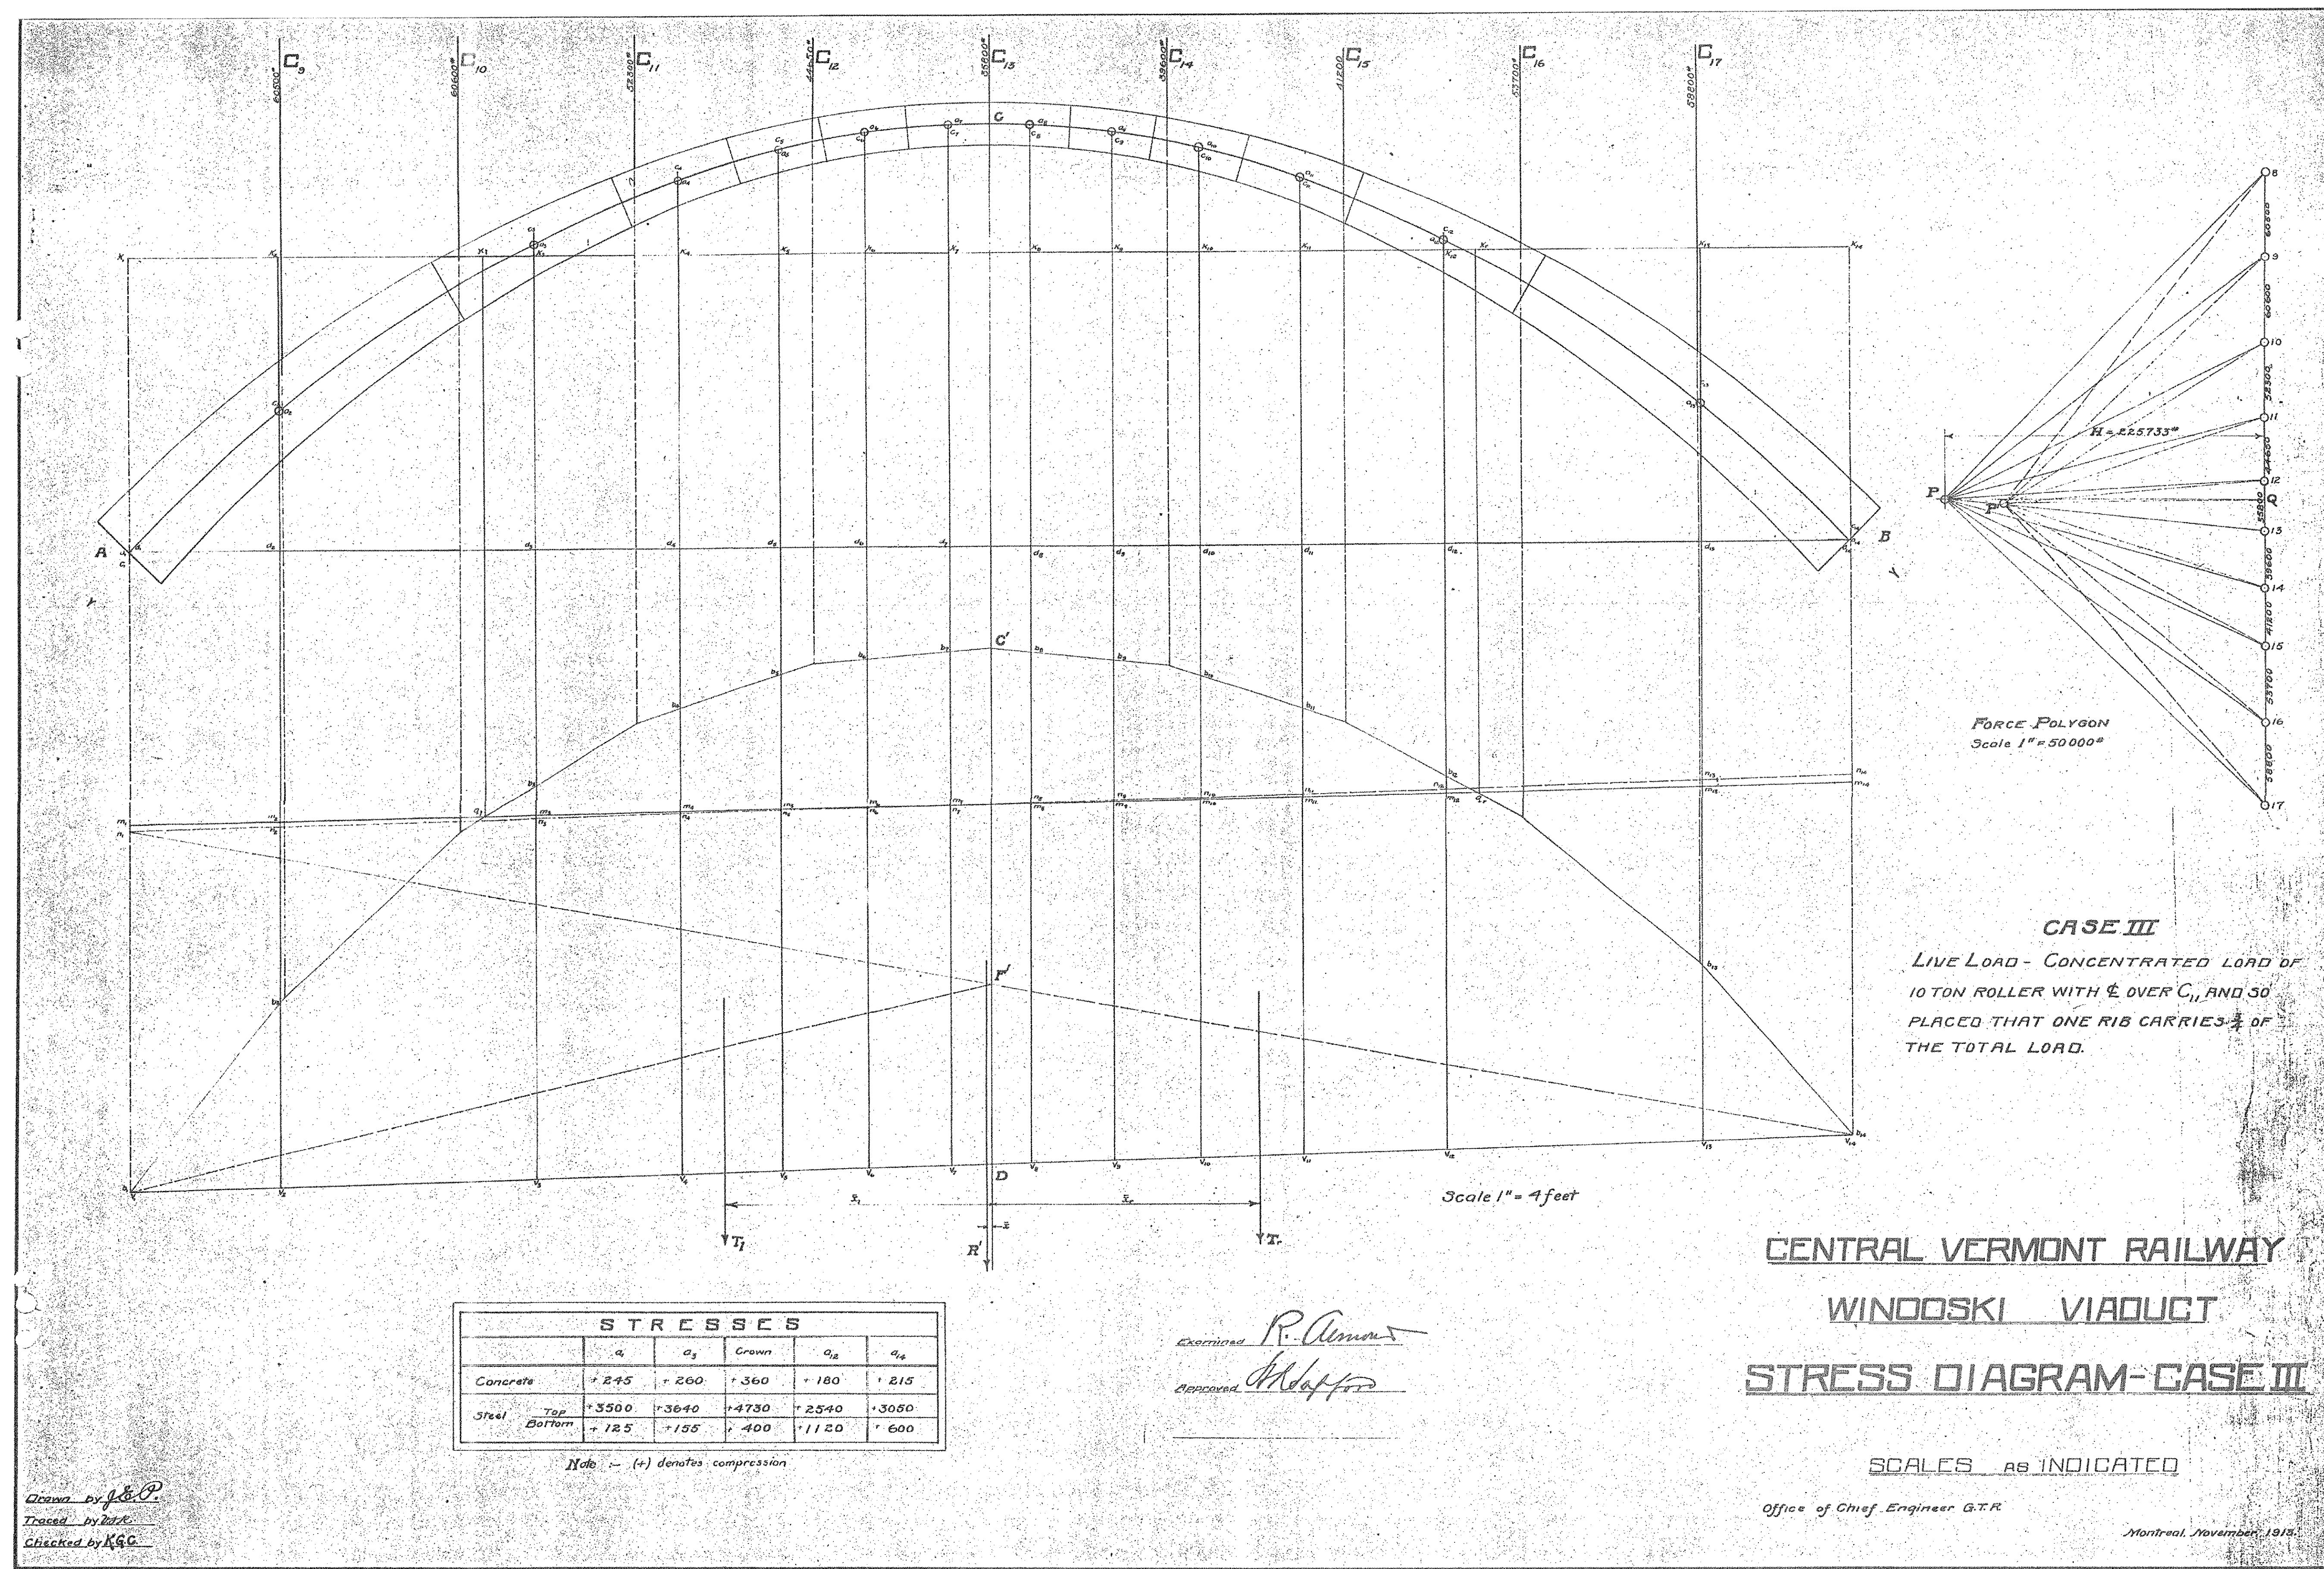

Drawn by J.E.P.
 Traced by J.E.P.
 Checked by K.G.C.

Examined P. Amund
 Approved J. H. Lafferty

THIS SHEET HAS BEEN REPRODUCED FROM ORIGINAL PLANS DATED JUNE 1913, ALL DETAILS HAVE BEEN SCALED DOWN FROM THE ORIGINAL SHEET SIZE AND ARE NO LONGER TO SCALE. THESE PLANS DO NOT INCLUDE THE STEEL SHORING COMPONENTS THAT HAVE BEEN ADDED TO THE STRUCTURE SINCE THE ORIGINAL CONSTRUCTION.