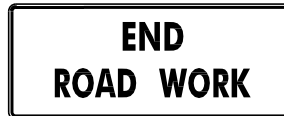


STATE OF VERMONT
AGENCY OF TRANSPORTATION

TRAFFIC SIGN SUMMARY SHEET 2

ENOSBURG

DIRECTION	MILEMARKER, STATION, OR SIGN NUMBER	LOCATION	MANUAL ON UNIFORM TRAFFIC DEVICES OR STATE CODE	SIGN DIMENSIONS		SHEETING REMARKS	SIGN LEGEND	NEW SIGNS		EXISTING SIGNS				EXISTING POST		NO. OF NEW POSTS	SQUARE STEEL (in)			TUBULAR STEEL 0/(in)				SIGN FRAME REQUIRED	REMARKS SHS = STANDARD HIGHWAY SIGN BOOK	SIGN DETAIL				
				WIDTH	HEIGHT			"A"	"B"	RETAIN	SALVAGE FROM	SALVAGE TO	REMOVE	RETAIN	REMOVE		1.75 lb/ft	2.00 lb/ft	2.50 lb/ft	FOUNDATION	3.00	3.50	4.00			5.00	DETAIL IN SHS	DETAIL ON SHEET NUMBER	STANDARD SHEET NUMBER	
NB	MM 0.095, RT	A	W5-3	36	36			9.00								2		X						INSTALL NEW SIGN ON 2-POSTS 23 FT SOUTH OF POLE# 4/145	X					
SB	MM 0.103, LT	F	G20-2	36	18								X		X									REMOVE SIGN AND POST						
NB	MM 0.134, RT	A	TOWN SIGN	30	30								X		X									REMOVE SIGN AND POST						
		A	W3-2	36	36			9.00								2		X						INSTALL NEW SIGN AND POST 32 FT NORTH OF POLE# 144	X					
SB	MM 0.168, LT	F	R2-1	24	30			5.00								1		X						INSTALL NEW SIGN AND POST ACROSS FROM POLE# 16/143/E51	X					
NB	MM 0.200, LT	A	RI-2	36	36			3.89					X		X	1		X						INSTALL NEW SIGN AND POST 4 FT NORTH OF POLE# 66/4/142	X					
		A	RI-2AP	24	18			3.00																INSTALL NEW SIGN BENEATH YIELD SIGN ON SAME POST AT CORRECT SIGN HEIGHT	X					
NB	MM 0.204, LT	A	RI-2	36	36								X		X									REMOVE SIGN AND POST						
NB	MM 0.237, RT	A	OM3-R	12	36			3.00					X		X	1		X						INSTALL NEW SIGN AND POST AT SAME LOCATION AT SOUTHEAST END OF BRIDGE FACING SOUTH	X					
SB	MM 0.237, LT	E	OM3-L	12	36			3.00					X		X	1		X						INSTALL NEW SIGN AND POST AT SAME LOCATION AT SOUTHWEST END OF BRIDGE FACING SOUTH	X					
NB	MM 0.250, RT	B	OM3-L	12	36			3.00					X		X	1		X						INSTALL NEW SIGN AND POST AT SAME LOCATION AT NORTHEAST END OF BRIDGE FACING NORTH	X					
SB	MM 0.250, LT	F	OM3-R	12	36			3.00					X		X	1		X						INSTALL NEW SIGN AND POST AT SAME LOCATION AT NORTHWEST END OF BRIDGE FACING NORTH	X					
NB	MM 0.284, RT	A	R2-1	24	30			5.00								1		X						INSTALL NEW SIGN AND POST 180 FT NORTH OF THE NORTH END OF THE BRIDGE	X					
SB	MM 0.284, LT	F	RI-2	36	36								X		X									REMOVE SIGN AND POST						
		F	RI-2AP	24	18								X											REMOVE SIGN						
SB	MM 0.302, LT	F	W5-3	36	36			9.00								2		X						INSTALL NEW SIGN ON 2-POSTS 290 FT SOUTH OF POLE# 3	X					
FINAL POST LENGTHS ARE TO BE DETERMINED IN THE FIELD. POST SIZES ARE COMPUTED BASED ON INFORMATION FURNISHED ON THE STANDARD SHEETS AND THE VTRANS "SIGN POST DESIGN GUIDELINE".										EA	EA	EA	EA 10	EA	EA 9		FT	FT 195	FT		LB	LB	LB	LB	PROJECT NAME: STATEWIDE NORTHWEST REGION					
							SHEET SUBTOTALS							SF 55.89	SF	EA 10				EA 9		EA 13	FT 195			EA	LB			PROJECT NUMBER: STP HRRR(5)
																									FILE NAME: I0K018_wrk.dgn			PLOT DATE: 17-SEP-2012 11:31		
																									PROJECT LEADER: JLS			DRAWN BY: ITS		
																									DESIGNED BY: NLA			CHECKED BY: JLS		
																									ENOSBURG TRAFFIC SIGN SUMMARY SHEET 2			SHEET 13 OF 51		