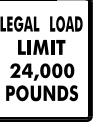
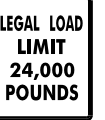
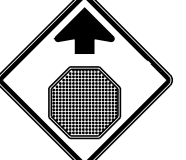
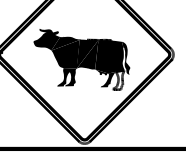


| STATE OF VERMONT<br>AGENCY OF TRANSPORTATION   |                                     |          |                                                 | TRAFFIC SIGN SUMMARY SHEET 3 – ST. ALBANS |        |                  
|---|-------------------------------------|----------|-------------------------------------------------|-------------------------------------------|--------|------------------|--------------------------------------------------------------------------------------|-----------|-----|----------------|--------------|------------|--------------|---------------|--------------|------------------|-------------------|--------|------|----------------------|-------|------|--------|---|---|-------------|---------------|------------------------|-----------------------|
| DIRECTION   | MILEMARKER, STATION, OR SIGN NUMBER | LOCATION | MANUAL ON UNIFORM TRAFFIC DEVICES OR STATE CODE | SIGN DIMENSIONS                           |        | SHEETING REMARKS | SIGN LEGEND                                                                          | NEW SIGNS |     | EXISTING SIGNS |              |            |              | EXISTING POST |              | NO. OF NEW POSTS | SQUARE STEEL (in) |        |      | TUBULAR STEEL 0/(in) |       |      |        | SIGN FRAME REQUIRED                                                                                             | REMARKS<br><br>SHS = STANDARD HIGHWAY SIGN BOOK   | SIGN DETAIL |               |                        |                       |
|   |                                     |          |                                                 | WIDTH                                     | HEIGHT |                  |                                                                                      | “A”       | “B” | RETAIN         | SALVAGE FROM | SALVAGE TO | REMOVE       | RETAIN        | REMOVE       |                  | 1.75              | 2.00   | 2.50 | FOUNDATION           | 3.00  | 3.50 | 4.00   |   |   | 5.00        | DETAIL IN SHS | DETAIL ON SHEET NUMBER | STANDARD SHEET NUMBER |
|   |                                     |          |                                                 |                                           |        |                  |                                                                                      |           |     |                |              |            |              |               |              |                  | lb/ft             |        |      |                      | lb/ft |      |        |   |   |             |               |                        |                       |
|   |                                     |          |                                                 |                                           |        |                  |                                                                                      |           |     |                |              |            |              |               |              |                  | 1.88              | 2.42   | 3.35 |                      | 7.60  | 9.00 | 10.80  |   |   | 14.60       |               |                        |                       |
| SB   | MM 2.462, LT                        | F        | D3-I                                            | 36                                        | 6      |                  |    |           |     |                |              |            | X            |               | X            |                  |                   |        |      |                      |       |      |        | REMOVE SIGN AND POST                                                                                            |   |             |               |                        |                       |
| SB   |                                     | G        | D3-I                                            | 30                                        | 6      |                  |    |           |     |                |              |            | X            |               | X            |                  |                   |        |      |                      |       |      |        | REMOVE SIGN   |   |             |               |                        |                       |
| NB   | MM 2.475, RT                        | C        | D3-I                                            | 36                                        | 12     |                  |    | 3.00      |     |                |              |            | <del>X</del> |               | <del>X</del> |                  |                   |        |      |                      |       |      |        | INSTALL NEW SIGN ABOVE LOWER KELLOGG RD STREET NAME SIGN ON SAME POSTS                                          |   | II          |               |                        |                       |
| NB   |                                     | A        | D3-I                                            | 54                                        | 12     |                  |    | 4.50      |     |                |              |            |              |               |              | 2                |                   | X      |      |                      |       |      |        | INSTALL NEW SIGN ON 2-POSTS 5 FT. TO THE RIGHT OF RETAINED STOP SIGN WITHOUT OBSTRUCTING STOP SIGN'S VISIBILITY |   | II          |               |                        |                       |
| NB   | MM 2.476, RT                        | A        | VR-017                                          | 24                                        | 30     |                  |    |           |     |                |              |            | X            |               | X            |                  |                   |        |      |                      |       |      |        | REMOVE SIGN AND POST                                                                                            |   |             |               |                        |                       |
| SB   | MM 2.476, LT                        | F        | RI-I                                            | 30                                        | 30     |                  |    |           |     | X              |              |            |              | X             |              |                  |                   |        |      |                      |       |      |        | RETAIN STOP SIGN AND POST                                                                                       |   |             |               |                        |                       |
| NB   | MM 2.487, RT                        | A        | TOWN SIGN                                       | 18                                        | 24     |                  |    |           |     |                |              |            | X            |               |              |                  |                   |        |      |                      |       |      |        | REMOVE SIGN   |   |             |               |                        |                       |
| NB   | MM 2.487, RT                        | A        | R2-I                                            | 24                                        | 30     |                  |   | 5.00      |     |                |              |            | X            |               | X            | I                |                   | X      |      |                      |       |      |        | INSTALL NEW SIGN AND POST 275 FT SOUTH OF AND ACROSS FROM POLE# 412/2                                           | X   |             |               |                        |                       |
| NB   |                                     | A        | VR-017                                          | 24                                        | 30     |                  |  | 5.00      |     |                |              |            |              |               |              |                  |                   |        |      |                      |       |      |        | INSTALL NEW SIGN ABOVE THE 30 MPH SPEED LIMIT SIGN ON SAME POST                                                 | X   |             |               |                        |                       |
| SB   | MM 2.542, LT                        | F        | W3-I                                            | 36                                        | 36     |                  |  | 9.00      |     |                |              |            | X            |               | X            | 2                |                   | X      |      |                      |       |      |        | INSTALL NEW SIGN ON 2-POSTS 16 FT NORTH OF AND ACROSS FROM POLE# 412/2                                          | X   |             |               |                        |                       |
| NB   | MM 2.673, RT                        | A        | W11-4                                           | 30                                        | 30     |                  |  |           |     |                |              |            | X            |               | X            |                  |                   |        |      |                      |       |      |        | REMOVE SIGN AND POST                                                                                            |   |             |               |                        |                       |
| SB   | MM 2.740, LT                        | F        | W11-4                                           | 30                                        | 30     |                  |  |           |     |                |              |            | X            |               | X            |                  |                   |        |      |                      |       |      |        | REMOVE SIGN AND POST                                                                                            |   |             |               |                        |                       |
| SB   | MM 2.878, LT                        | F        | R2-I                                            | 24                                        | 30     |                  |  | 5.00      |     |                |              |            | X            |               | X            | I                |                   | X      |      |                      |       |      |        | INSTALL NEW SIGN AND POST 148 FT SOUTH OF THE CENTER OF JEWETT AVENUE                                           | X   |             |               |                        |                       |
| SB   | MM 2.906, LT                        | G        | WI-7                                            | 48                                        | 24     |                  |  |           |     | X              |              |            |              | X             | X            |                  |                   |        |      |                      |       |      |        | RETAIN SIGN AND 2-POSTS                                                                                         |   |             |               |                        |                       |
| NB   | MM 2.912, RT                        | D        | RI-I                                            | 30                                        | 30     |                  |  | 6.25      |     |                |              |            | X            |               | X            | I                |                   | X      |      |                      |       |      |        | REMOVE SIGN AND POST AND INSTALL NEW SIGN AND POST AT SAME LOCATION (JEWETT AVENUE)                             | X   |             |               |                        |                       |
| NB   |                                     | A        | D3-I                                            | 36                                        | 12     |                  |  | 3.00      |     |                |              |            |              |               |              |                  |                   |        |      |                      |       |      |        | INSTALL NEW SIGN ABOVE STOP SIGN ON THE SAME POST                                                               |   | II          |               |                        |                       |
| FINAL POST LENGTHS ARE TO BE DETERMINED IN THE FIELD. POST SIZES ARE COMPUTED BASED ON INFORMATION FURNISHED ON THE STANDARD SHEETS AND THE VTRANS "SIGN POST DESIGN GUIDELINE". |                                     |          |                                                 |                                           |        |                  |                                                                                      |           |     | EA 2           | EA           | EA         | EA #10       | EA 3          | EA 10        |                  | FT                | FT 105 | FT   |                      | LB    | LB   | LB     | LB   | PROJECT NAME: STATEWIDE NORTHWEST REGION<br>PROJECT NUMBER: STP HRRR(5)<br>FILE NAME: 10k018_wrk.dgn<br>PROJECT LEADER: JLS<br>DESIGNED BY: NLA<br>ST. ALBANS TRAFFIC SIGN SUMMARY SHEET 3 SHEET 43 OF 51 |             |               |                        |                       |
|   |                                     |          |                                                 |                                           |        |                  | SHEET SUBTOTALS                                                                      |           |     |                |              |            |              | SF 40.75      | SF           | EA #3 10         |                   |        |      | EA #3                | EA 7  |      | FT 105 |   |   |             |               | EA                     | LB                    |