



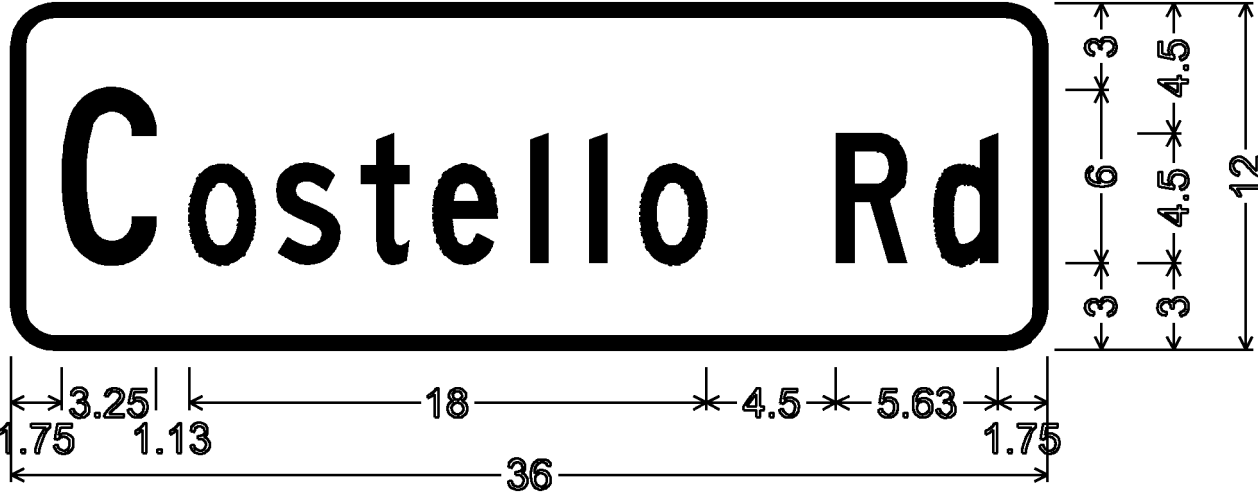


1.50" RADIUS, 0.50" BORDER, 0.00" INDENT
COLORS: LEGEND - WHITE
BACKGROUND - GREEN
TEXT STYLE: C

D3-1

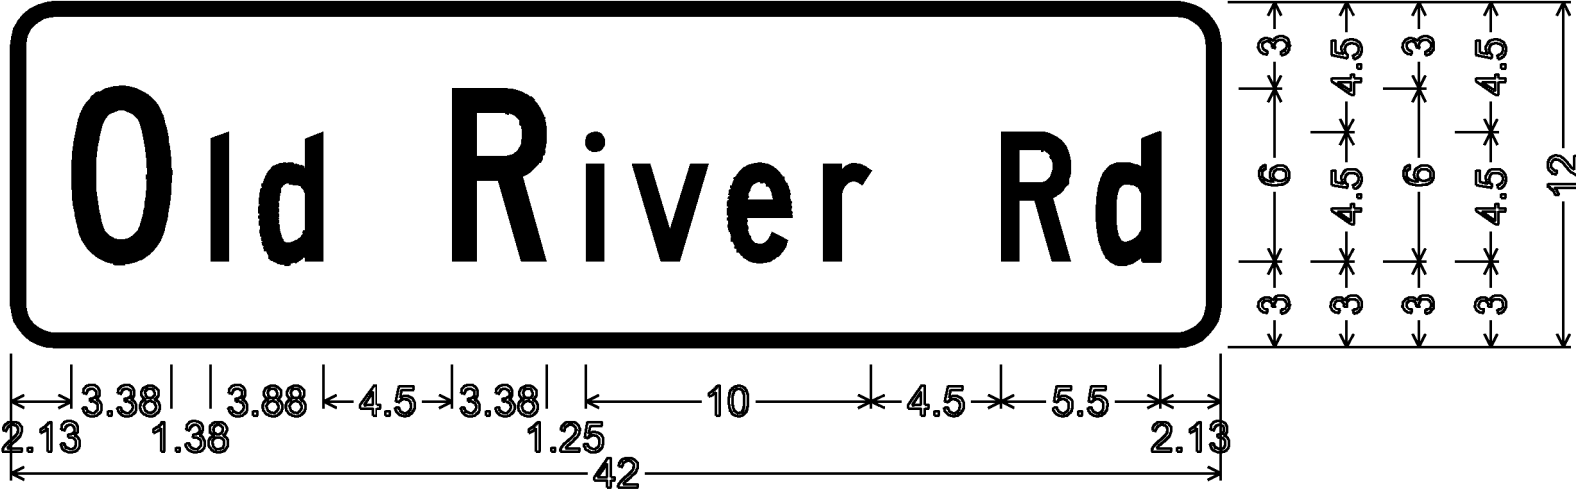


1.50" RADIUS, 0.50" BORDER, 0.00" INDENT
COLORS: LEGEND - WHITE
BACKGROUND - GREEN
TEXT STYLE: C

D3-1

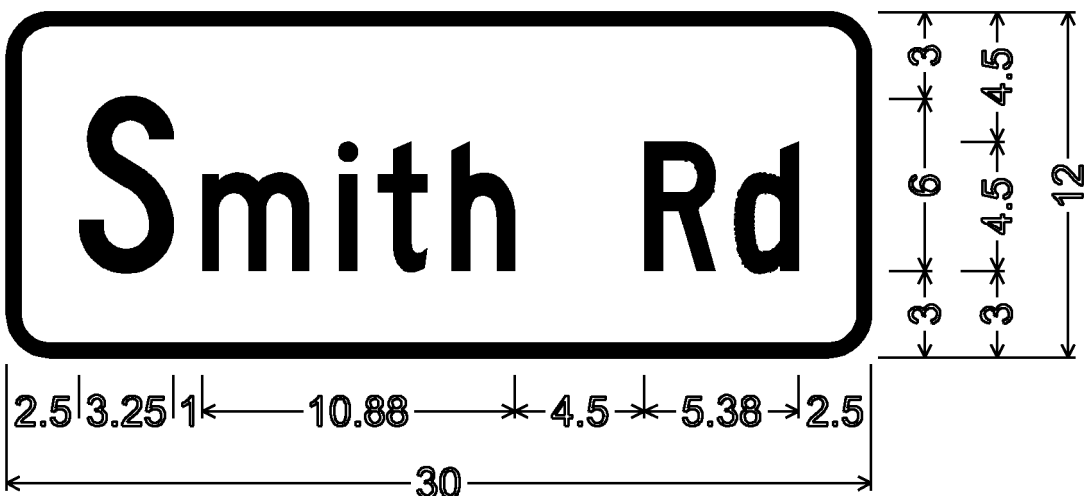

1.50" RADIUS, 0.50" BORDER, 0.00" INDENT
COLORS: LEGEND - WHITE
BACKGROUND - GREEN
TEXT STYLE: C

D3-1

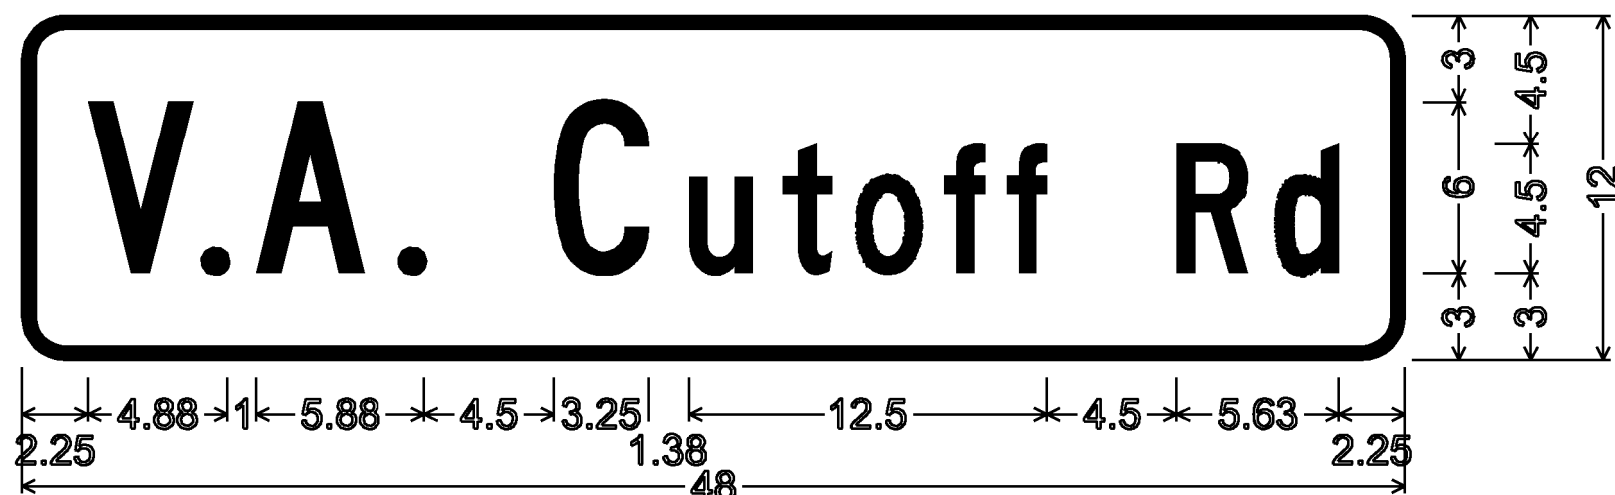


1.50" RADIUS, 0.50" BORDER, 0.00" INDENT
COLORS: LEGEND - WHITE
BACKGROUND - GREEN
TEXT STYLE: C

D3-1



1.5" RADIUS, 0.375" BORDER, 0.375" INDENT
COLORS: LEGEND - BLACK
BACKGROUND - YELLOW
TEXT STYLE: B


W16-8P

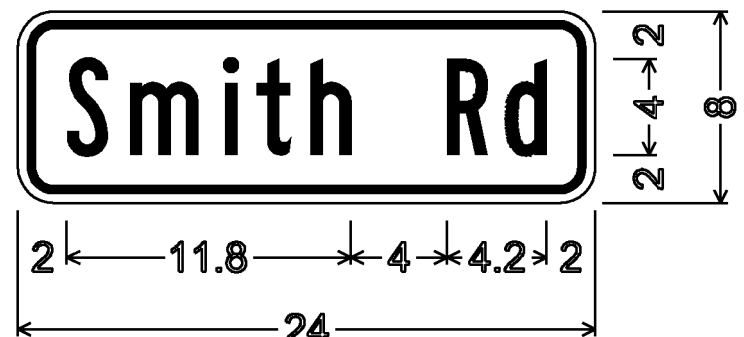

1.5" RADIUS, 0.375" BORDER, 0.375" INDENT
COLORS: LEGEND - BLACK
BACKGROUND - YELLOW
TEXT STYLE: B


W16-8P

HARTFORD

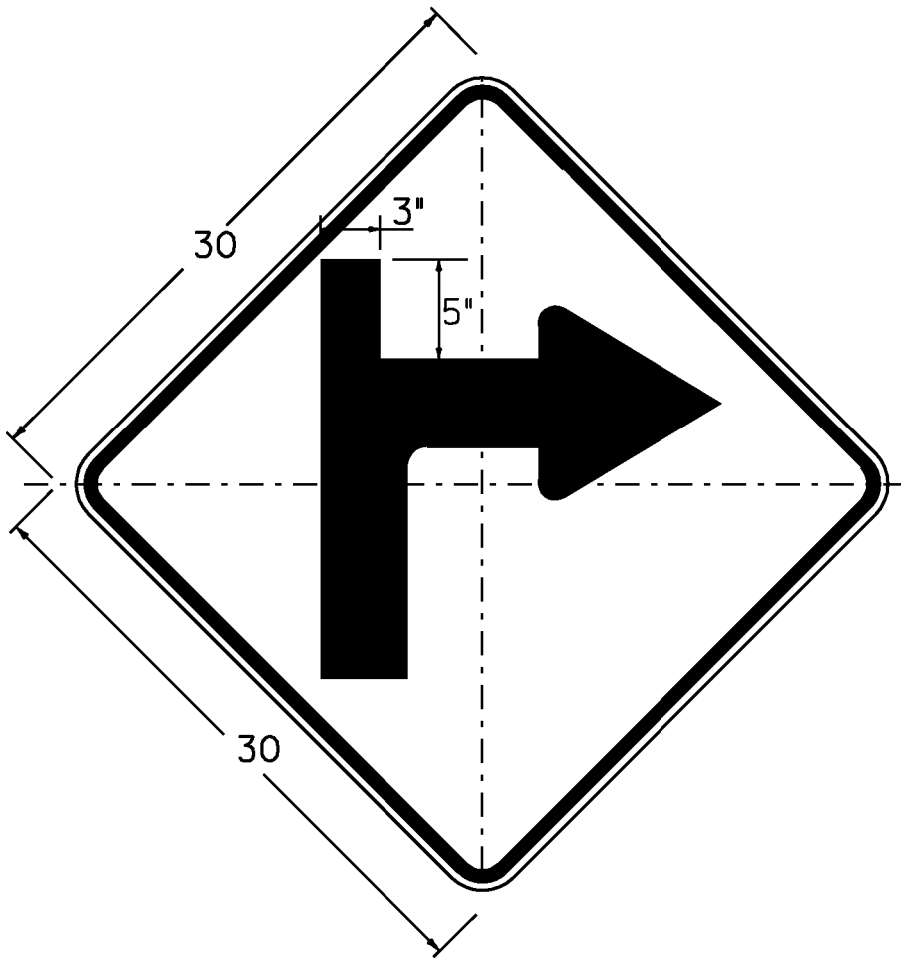


W1-1Mb R(L)

DIMENSIONS NOT SHOWN
FOR THIS DETAIL SHALL CONFORM
TO THE LATEST EDITION OF THE 2009 MUTCD
FOR SIGN DETAIL W1-1.
UNLESS OTHERWISE NOTED FOR THIS DETAIL

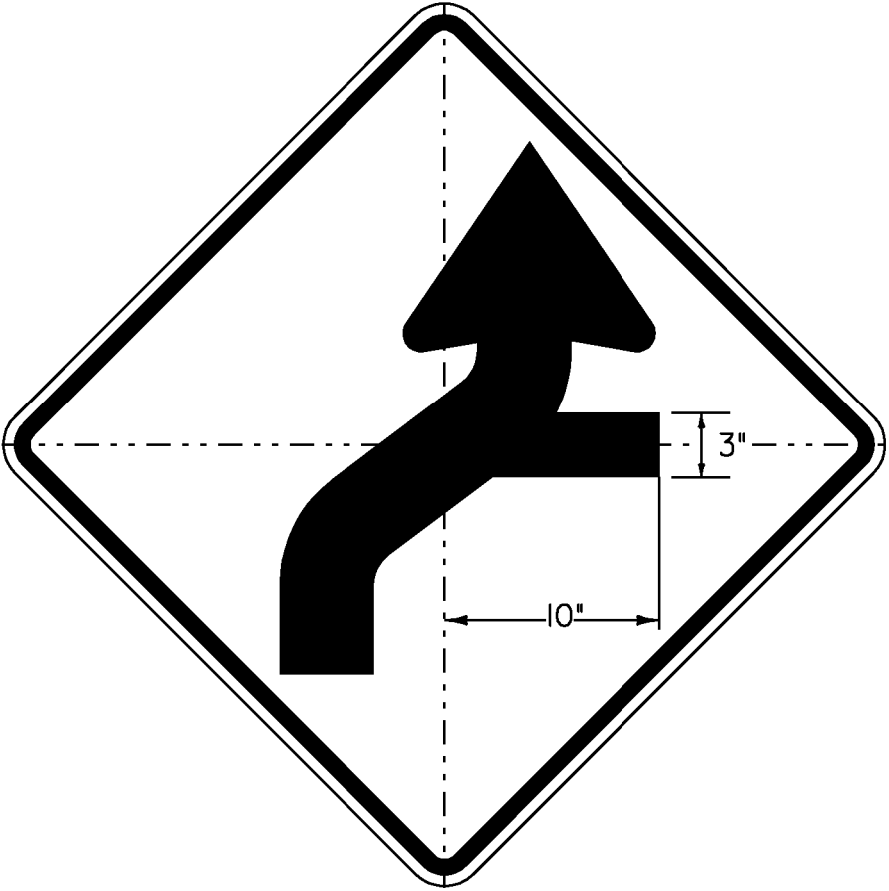


W1-4Md R(L)

DIMENSIONS NOT SHOWN
FOR THIS DETAIL SHALL CONFORM
TO THE LATEST EDITION OF THE 2009 MUTCD
FOR A 30"x30" SIGN DETAIL W1-4.
UNLESS OTHERWISE NOTED FOR THIS DETAIL

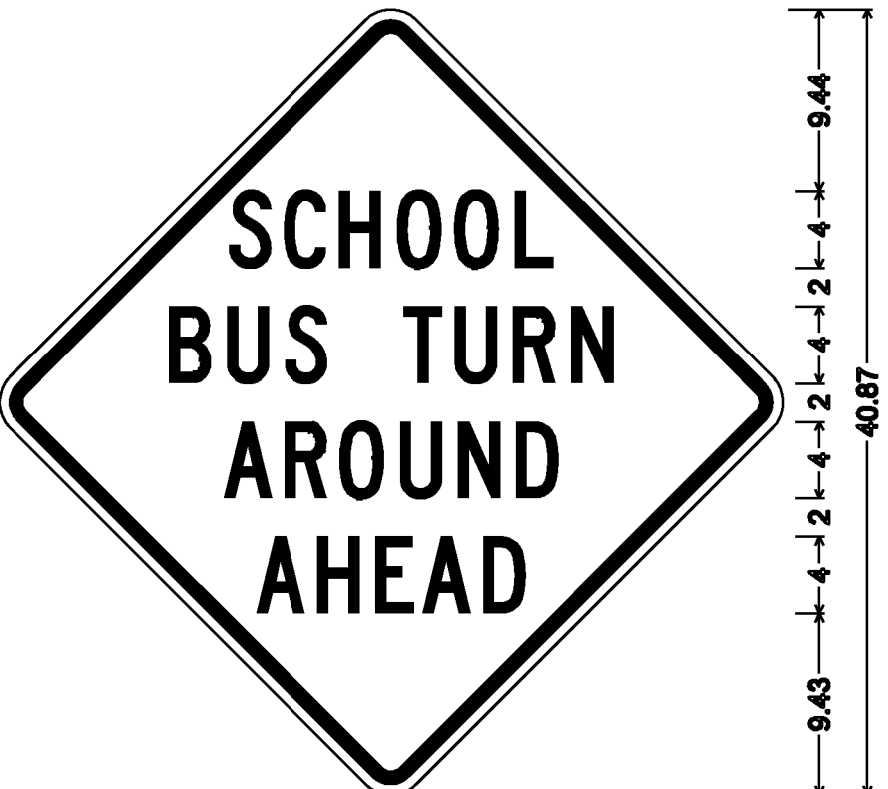


S3-4A

1.875" RADIUS, 0.75" BORDER, 0.50" INDENT
COLORS: LEGEND - BLACK
BACKGROUND - YELLOW-GREEN
TEXT STYLE: C

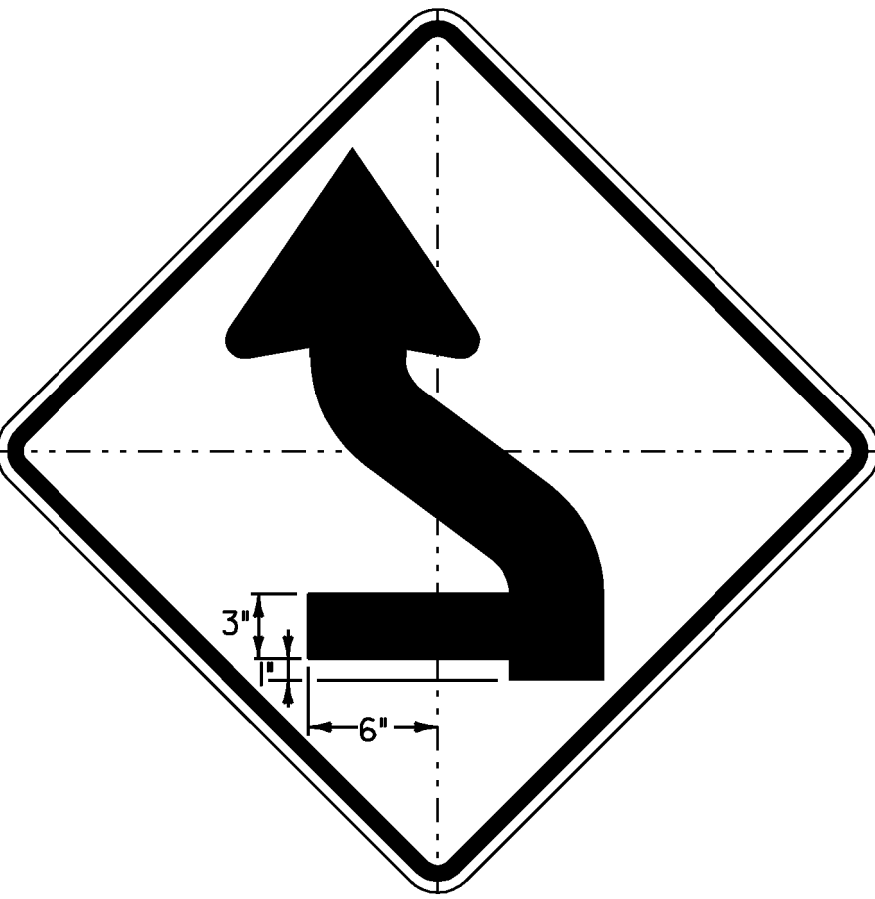


W1-4Mc L(R)

DIMENSIONS NOT SHOWN
FOR THIS DETAIL SHALL CONFORM
TO THE LATEST EDITION OF THE 2009 MUTCD
FOR A 30"x30" SIGN DETAIL W1-4.
UNLESS OTHERWISE NOTED FOR THIS DETAIL

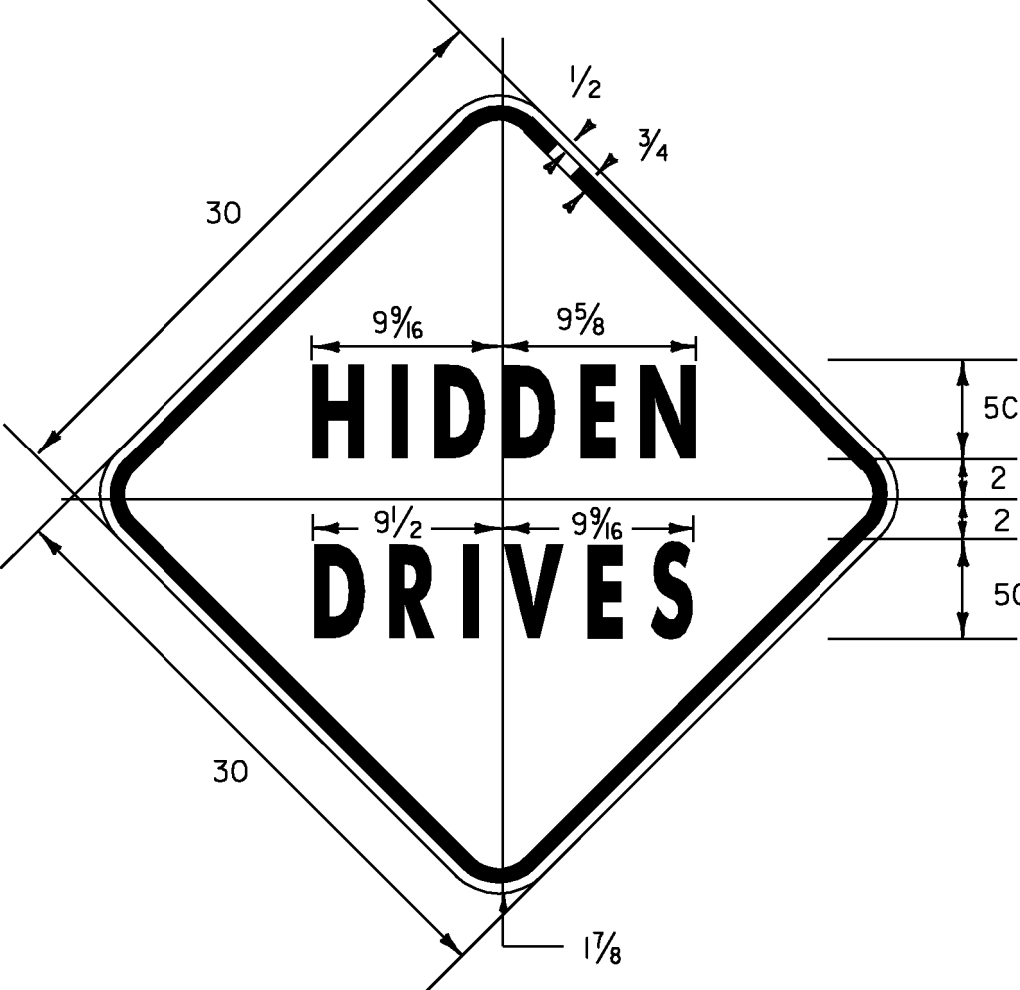


VW-060

1.875" RADIUS, 0.75" BORDER, 0.50" INDENT
COLORS: LEGEND - BLACK
BACKGROUND - YELLOW
TEXT STYLE: "HIDDEN" C; "DRIVES" C

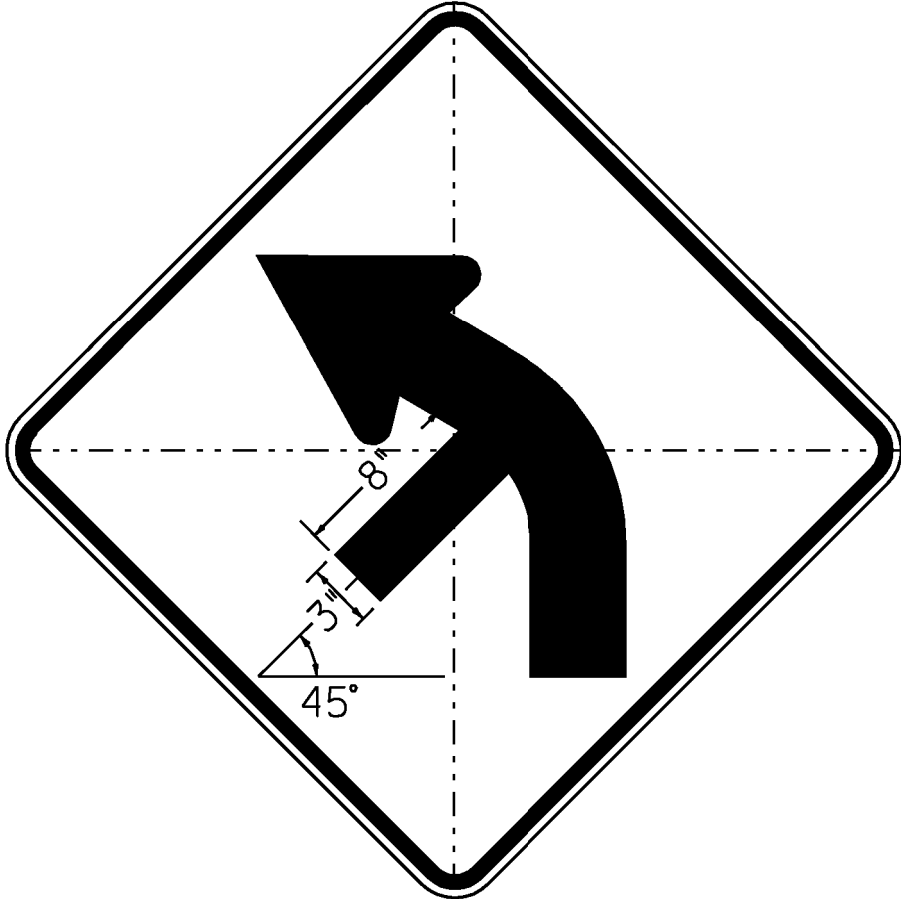


W1-2Mb L(R)

DIMENSIONS NOT SHOWN
FOR THIS DETAIL SHALL CONFORM
TO THE LATEST EDITION OF THE 2009 MUTCD
FOR A 30"x30" SIGN DETAIL W1-2.
UNLESS OTHERWISE NOTED FOR THIS DETAIL

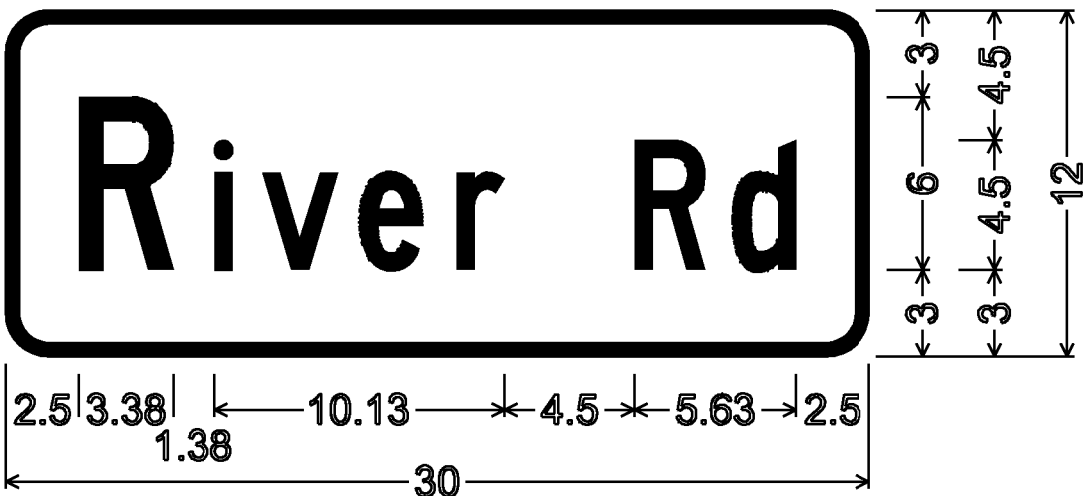


1.50" RADIUS, 0.50" BORDER, 0.00" INDENT
COLORS: LEGEND - WHITE
BACKGROUND - GREEN
TEXT STYLE: C

D3-1

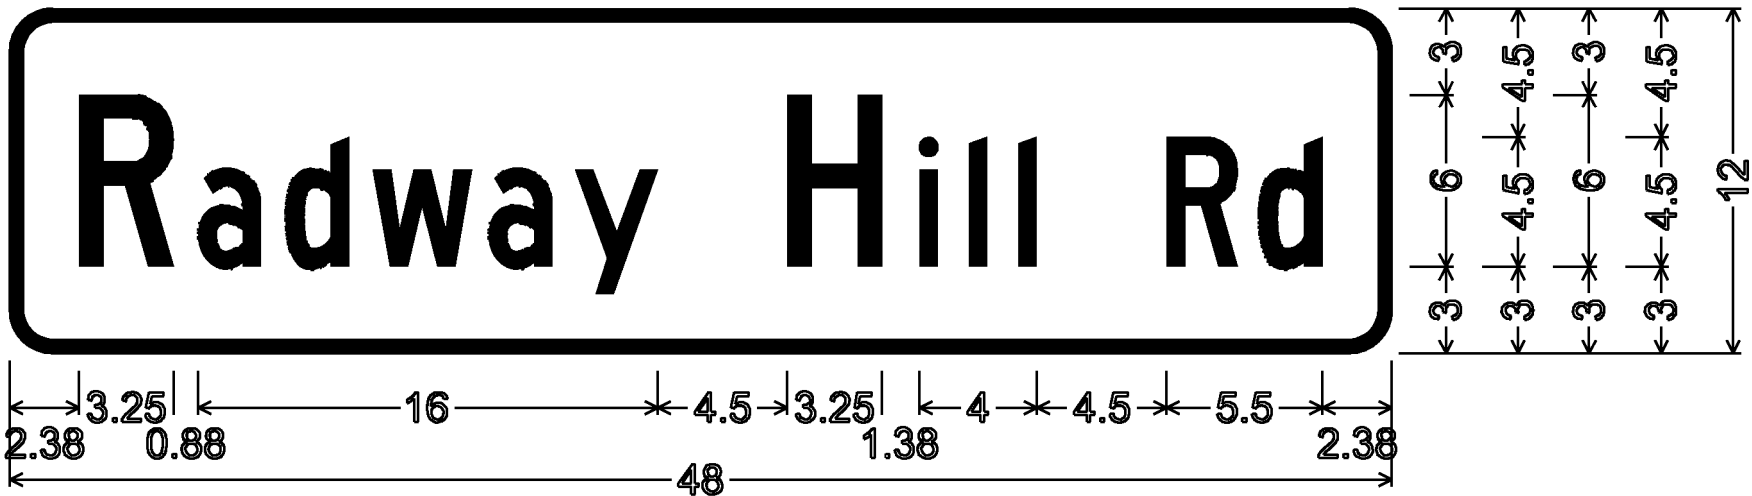

1.50" RADIUS, 0.50" BORDER, 0.00" INDENT
COLORS: LEGEND - WHITE
BACKGROUND - GREEN
TEXT STYLE: C

D3-1

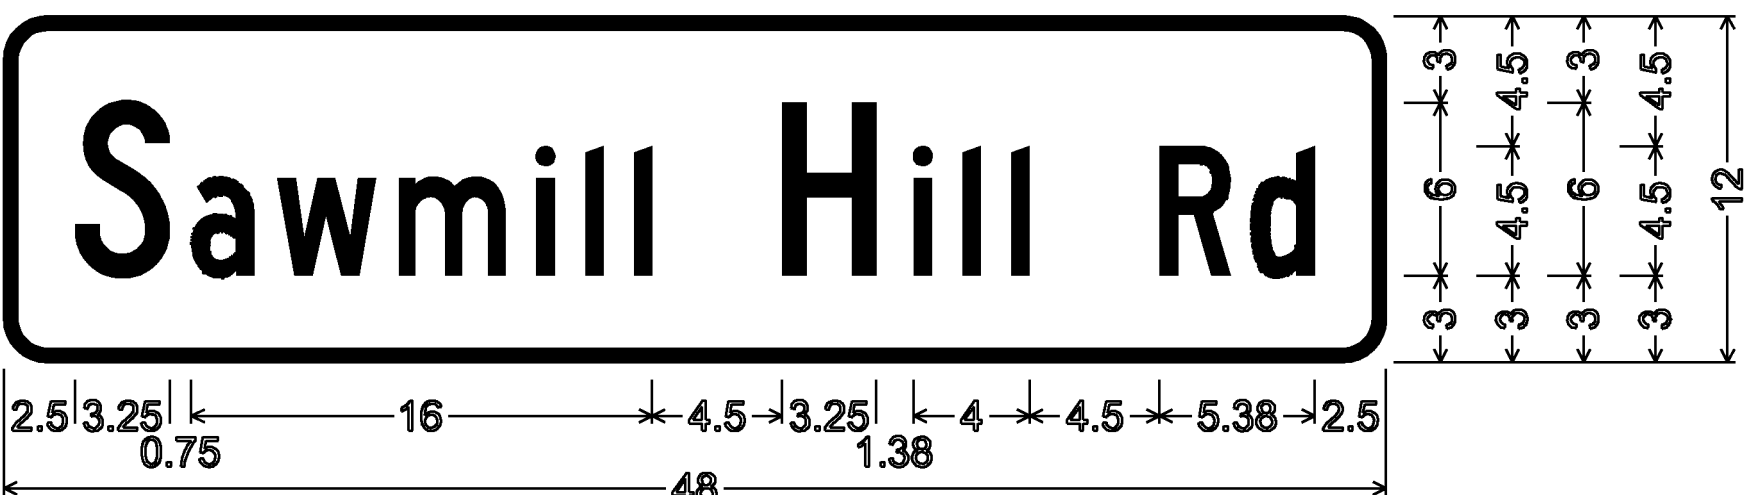

1.50" RADIUS, 0.50" BORDER, 0.00" INDENT
COLORS: LEGEND - WHITE
BACKGROUND - GREEN
TEXT STYLE: C

D3-1



1.5" RADIUS, 0.375" BORDER, 0.375" INDENT
COLORS: LEGEND - BLACK
BACKGROUND - YELLOW
TEXT STYLE: B

W16-8P

SEE ALSO TRAFFIC SIGN SUMMARY SHEETS

ALL DIMENSIONS SHOWN IN INCHES UNLESS OTHERWISE NOTED.

PROJECT NAME: STATEWIDE SOUTHEAST REGION
PROJECT NUMBER: STP HRRR(6)

FILE NAME: IOK020_wrk.dgn
PROJECT LEADER: JSL
DESIGNED BY: N. AVERY
SPECIFIC SIGN DETAILS HARTFORD NEWFANE
PLOT DATE: 04-JUN-2010
DRAWN BY: NLA
CHECKED BY: JLS
SHEET 8 OF 44

NEWFANE