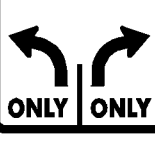
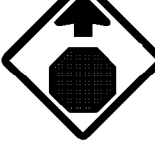
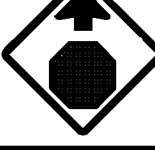


STATE OF VERMONT
AGENCY OF TRANSPORTATION

TRAFFIC SIGN SUMMARY SHEET 1 - NORWICH 1
(TURNPIKE ROAD)

DIRECTION	MILEMARKER, STATION, OR SIGN NUMBER	LOCATION	MANUAL ON UNIFORM TRAFFIC DEVICES OR STATE CODE	SIGN DIMENSIONS		SHEETING REMARKS	SIGN LEGEND	NEW SIGNS		EXISTING SIGNS				EXISTING POST		NO. OF NEW POSTS	SQUARE STEEL (In)			TUBULAR STEEL 0/(In)				SIGN FRAME REQUIRED	REMARKS	SIGN DETAIL		
				WIDTH	HEIGHT			A	B	RETAIN	SALVAGE FROM	SALVAGE TO	REMOVE	RETAIN	REMOVE		1.75	2.00	2.50	3.00	3.50	4.00	5.00			DETAIL IN SHS	DETAIL ON SHEET NUMBER	STANDARD SHEET NUMBER
1.88	2.42	3.35	FOUNDATION	7.60	9.00	10.80	14.60	SHS = STANDARD HIGHWAY SIGN BOOK																				

NB	MM 0.000, RT TO MM 0.013, RT	A/B		6	8		(8) TYPE II - 6" X 8" WHITE DELINEATORS	2.67							4	X								INSTALL 4 DELINEATORS (8 TOTAL) BACK-TO BACK 23 FT APART, INSTALL FIRST DELINEATOR BEGINNING AT SHOULDER OF UNION RIVER ROAD WORKING RADIUS WITH NEW BOSTON ROAD STOP AT STOP SIGN		7	
SB	MM 0.006, LT	F	RI-I	30	30			6.25					X		X	I		X						INSTALL NEW SIGN AND POST AT THE SAME LOCATION 32 FT FROM THE CENTER OF THE UNION VILLAGE ROAD INTERSECTION	X		
NB	MM 0.013, RT	A	RI-I	30	30			6.25								I		X						INSTALL NEW SIGN AND POST 63 FT SOUTH OF POLE* 80X/GMP/72439/1/68/NET	X		
SB	MM 0.021, LT	F	TOWN SIGN	30	30								X		X									REMOVE SIGN AND POST			
		F	VR-925	36	30			7.50								I		X						INSTALL NEW SIGN AND POST 21FT SOUTH OF AND ACROSS FROM POLE* 80X/GMP/72439/1/68/NET			E-I45A
NB	MM 0.025, RT	A	R2-I	24	30			5.00								I		X						INSTALL NEW SIGN AND POST ADJACENT TO POLE* 80X/GMP/72439/1/68/NET	X		
NB	MM 0.050, RT	A	R2-I	24	30								X		X									REMOVE SIGN AND POST			
		A	WII-I	30	30			6.25								I		X						INSTALL NEW SIGN AND POST 5 FT SOUTH OF POLE* 2/2	X		
		A	WI6-IP	18	24			3.00																INSTALL NEW SIGN BENEATH BICYCLE SYMBOL WARNING SIGN AT THE CORRECT HEIGHT	X		
SB	MM 0.062, LT	F	W3-I	36	36								X		X									REMOVE SIGN AND POST			
SB	MM 0.078, LT	F	W3-I	36	36			9.00								2		X						INSTALL NEW SIGN ON 2-POSTS DIRECTLY ACROSS THE ROADWAY FROM POLE* 72241/GMP/3/NET/3	X		
NB	MM 0.225, RT	A	VW-622	30	30			6.25								I		X						INSTALL NEW SIGN AND POST 89 FT NORTH OF POLE* GMP/8/NET/8		9	
NB	MM 0.232, RT	A	D4-2 L	30	36							X		X										SALVAGE SIGN FROM EXISTING LOCATION AND REMOVE POST			
NB	MM 0.253, RT	A	D4-2 L	30	36								X			I		X						INSTALL SALVAGED SIGN TO A NEW POST 239 FT NORTH OF POLE* GMP/8/NET/8 230			
NB	MM 0.966, LT	A		6	8		(I) TYPE II - 6" X 8" WHITE DELINEATOR	0.34								I								FOR GUIDING MOTORISTS AROUND A CULVERT OUTLET			
NB	MM 0.969, LT	A		6	8		FOR CULVERT DITCH AREA	0.34								I											

FINAL POST LENGTHS ARE TO BE DETERMINED
IN THE FIELD. POST SIZES ARE COMPUTED
BASED ON INFORMATION FURNISHED ON THE
STANDARD SHEETS AND THE VTRANS
"SIGN POST DESIGN GUIDE".

SHEET SUBTOTALS

EA
1

EA
1

EA
5

EA
4

EA
5

EA
5

EA
13

FT
32

FT
135

FT

EA

LB

LB

LB

LB

EA
6

EA
5

EA
13

FT
167

EA

LB

PROJECT NAME: STATEWIDE SOUTHEAST REGION
PROJECT NUMBER: STP HRRR(6)
FILE NAME: I0K020_wrk.dgn
PROJECT LEADER: JLS
DESIGNED BY: NLA
NORWICH I TRAFFIC SIGN SUMMARY I

PLOT DATE: 04-JUN-2010
DRAWN BY: ITS
CHECKED BY: JLS
SHEET 21 OF 44