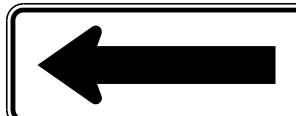
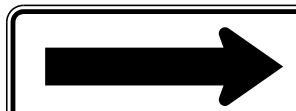
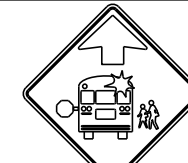


STATE OF VERMONT
AGENCY OF TRANSPORTATION

TRAFFIC SIGN SUMMARY SHEET 1 - MIDDLESEX

DIRECTION	MILEMARKER, STATION, OR SIGN NUMBER	LOCATION	MANUAL ON UNIFORM TRAFFIC DEVICES OR STATE CODE	SIGN DIMENSIONS		SHEETING REMARKS	SIGN LEGEND	NEW SIGNS		EXISTING SIGNS			EXISTING POST		NO. OF NEW POSTS	SQUARE STEEL (in)			TUBULAR STEEL 0/(in)				SIGN FRAME REQUIRED	REMARKS SHS = STANDARD HIGHWAY SIGN BOOK	SIGN DETAIL				
				WIDTH	HEIGHT			“A”	FT‘B FT	RETAIN	SALVAGE FROM	SALVAGE TO	REMOVE	RETAIN		REMOVE	1.75 lb/ft	2.00 lb/ft	2.50 lb/ft	FOUNDATION	3.00 lb/ft	3.50 lb/ft			4.00 lb/ft	5.00 lb/ft	DETAIL IN SHS	DETAIL ON SHEET NUMBER	STANDARD SHEET NUMBER
NB	MM, 0.540, RT	A	S3-I	36	36	F-Y-G		9.00					X		X	2		X						REPLACE EXISTING SIGN ON 2 POSTS ACROSS FROM POST #GMP/16	X				
		A	TOWN SIGN	30	30								X											REMOVE EXISTING SIGN BELOW S3-I SIGN					
NB	MM, 0.063, RT	A	VWI-IMdR	36	36			9.00								2		X							INSTALL NEW SIGN ON 2 POSTS 264 FT NORTH AND ACROSS FROM POLE #GMP17/6		8		
		A	WI3-IP	18	18			2.25																	INSTALL NEW PLAQUE BELOW VWI-IMdR SIGN ON THE LEFT HAND POST	X			
SB	MM, 0.063, LT	F	R2-I	24	30			5.00					X		X	1		X							REPLACE EXISTING SIGN AND POST 264 FT NORTH OF FROM POLE #GMP/17/6	X			
SB	MM, 0.654, LT	F	WI-6L	48	24			8.00								2		X							INSTALL NEW SIGN ON 2 POSTS 25 FT SOUTH FROM POLE #GMP/19	X			
SB	MM, 0.655, LT	H	RI-I	30	30			6.25								1		X							INSTALL NEW SIGN AND POST NEXT TO POLE #GMP/19	X			
SB	MM, 0.665, LT	E	WI-6R	48	24			8.00								2		X							INSTALL NEW SIGN ON 2 POSTS 164 FT SOUTH FROM POLE #GMP/20	X			
NB	MM, 0.690, RT	A	R2-I	24	30			5.00					X		X	1		X							REPLACE EXISTING SIGN AND POST 53 FT SOUTH AND ACROSS FROM POLE #GMP/20	X			
NB	MM, 0.720, RT	A	WI-3L	30	30			6.25								1		X							INSTALL NEW SIGN AND POST 100 FT NORTH AND ACROSS FROM POLE #GMP/20	X			
		A	WI3-IP	18	18			2.25																	INSTALL NEW PLAQUE BELOW WI-3L SIGN ON THE SAME POST	X			
SB	MM, 0.720, LT	F	VWI-MdL	36	36			9.00								2		X							INSTALL NEW SIGN ON 2 POSTS 100 FT NORTH FROM POLE #GMP/20		8		
		F	WI3-IP	18	18			2.25																	INSTALL NEW SIGN BELOW VWI-IMdL SIGN ON THE LEFT HAND POST	X			
NB	MM 0.736, RT TO MM 0.790, RT	A B		6	8		(10) TYPE II - 6" X 8" WHITE DELINEATORS																		INSTALL NEW DELINEATORS (10) BACK-TO-BACK 60 FEET APART ON 5 POSTS, INSTALL FIRST 74 FEET SOUTH AND ACROSS FROM POLE #GMP/21				
SB	MM, 0.820, LT	F	S3-I	36	36	F-Y-G		9.00					X		X	2		X							REPLACE EXISTING SIGN ON 2 POSTS 238 FEET NORTH AND ACROSS FROM POLE #GMP/22	X			
		F	TOWN SIGN	30	30								X												REMOVE EXISTING SIGN BELOW 53-I SIGN ON THE SAME POST				
FINAL POST LENGTHS ARE TO BE DETERMINED IN THE FIELD. POST SIZES ARE COMPUTED BASED ON INFORMATION FURNISHED ON THE STANDARD SHEETS AND THE VTRANS "SIGN POST DESIGN GUIDE".										EA	EA	EA	EA	EA	EA		FT	FT	FT		LB	LB	LB	LB	PROJECT NAME: STATEWIDE NORTHWEST REGION PROJECT NUMBER: STP HRRR(9)				
							SHEET SUBTOTALS			SF	SF	EA			EA	EA	FT	EA	LB			FILE NAME: dl0k3l8.wr.k.dgn PROJECT LEADER: JLS DESIGNED BY: NLA MIDDLESEX TRAFFIC SIGN SUMMARY I			PLOT DATE: 22-OCT-2012 DRAWN BY: ITS CHECKED BY: JLS SHEET 46 OF 54				