



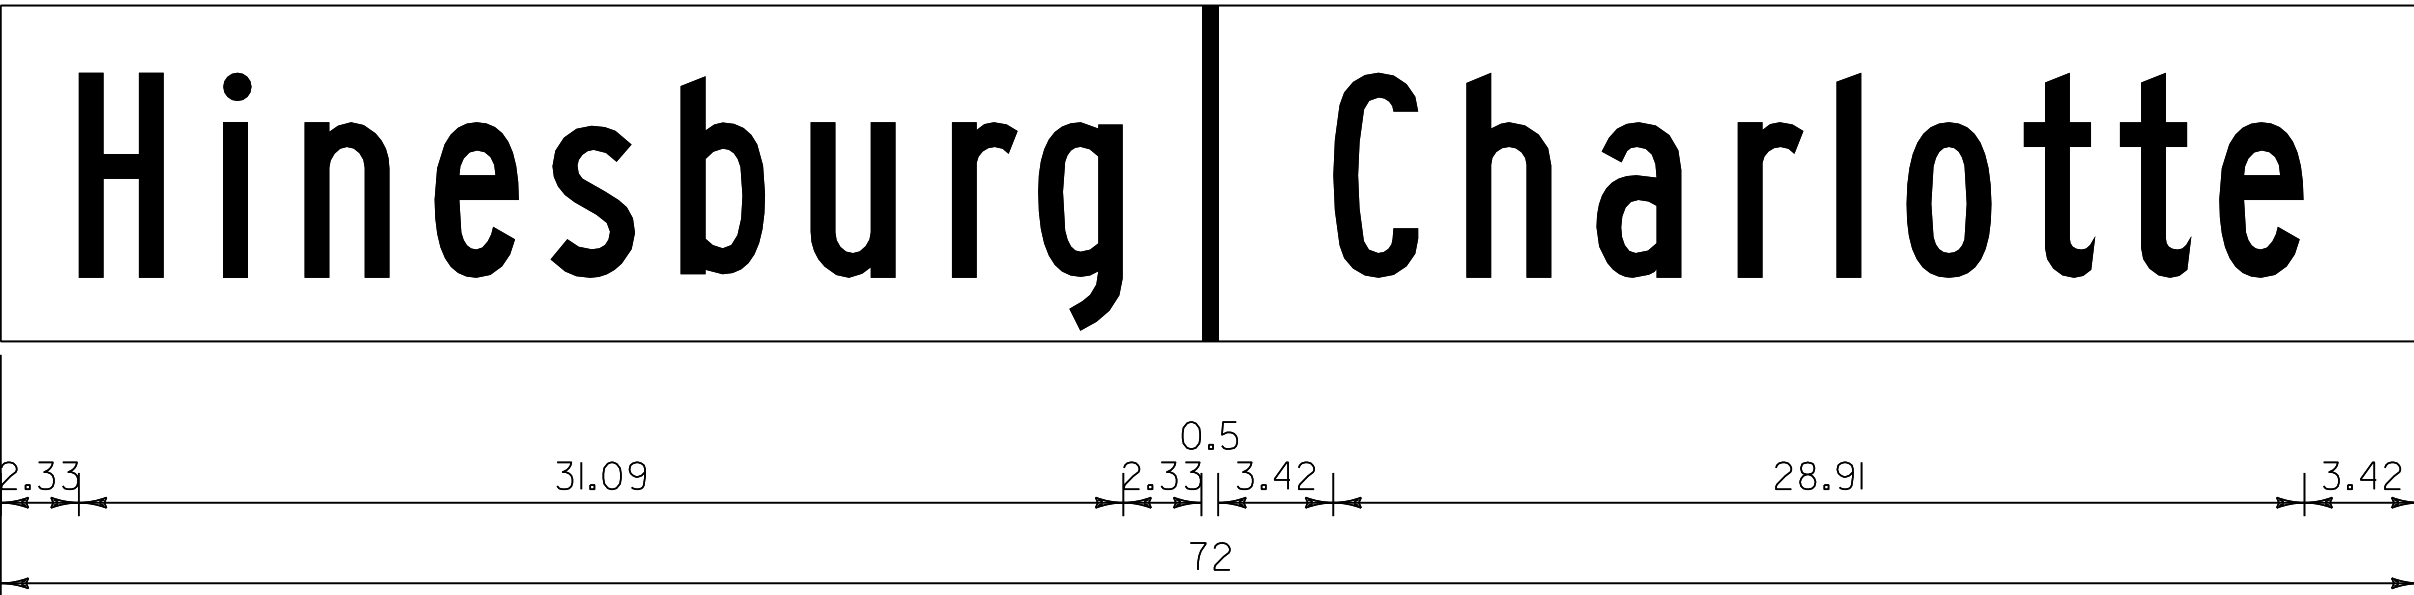


NO BORDER, WHITE ON GREEN;  
[HINESBURG] WHITE B; RECTANGLE WHITE; [CHARLOTTE] WHITE B;

VD-024

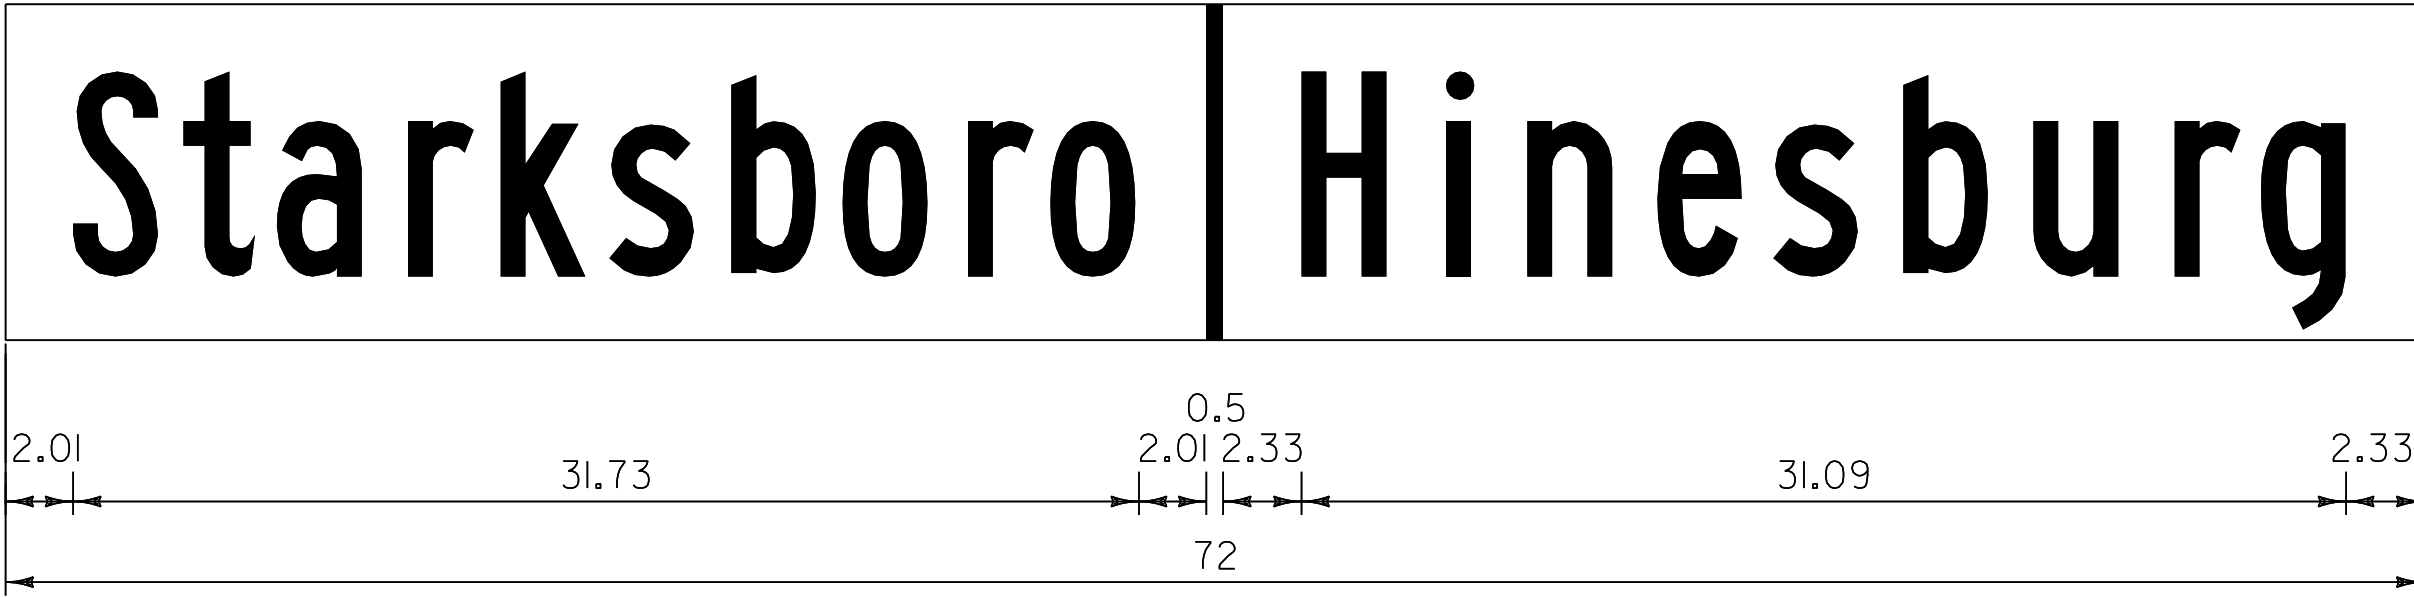


NO BORDER, WHITE ON GREEN;  
[STARKSBORO] WHITE B; RECTANGLE WHITE; [HINESBURG] WHITE B;

VD-024

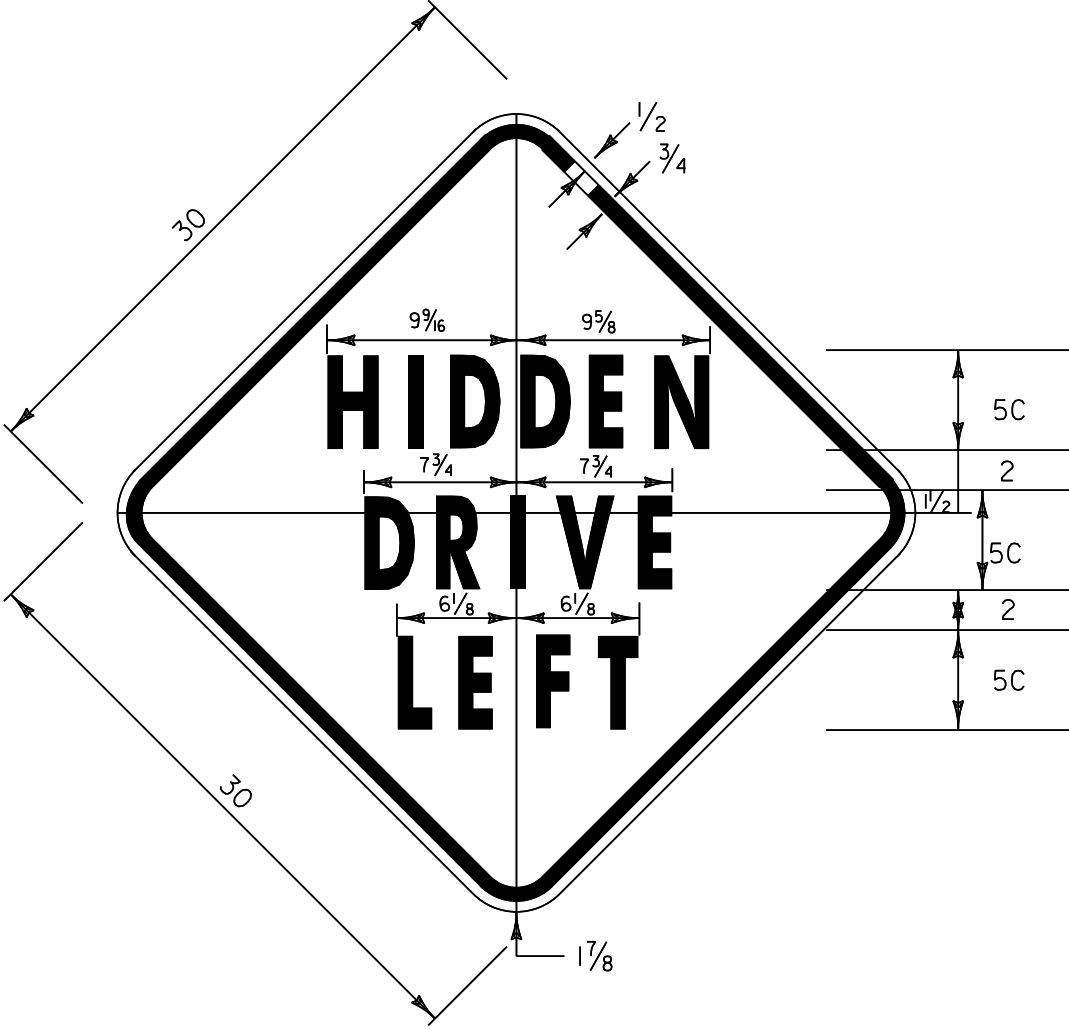


1.875" RADIUS, 0.75" BORDER, 0.50" INDENT  
COLORS: LEGEND - BLACK  
BACKGROUND - YELLOW  
TEXT STYLE: C

VW-133

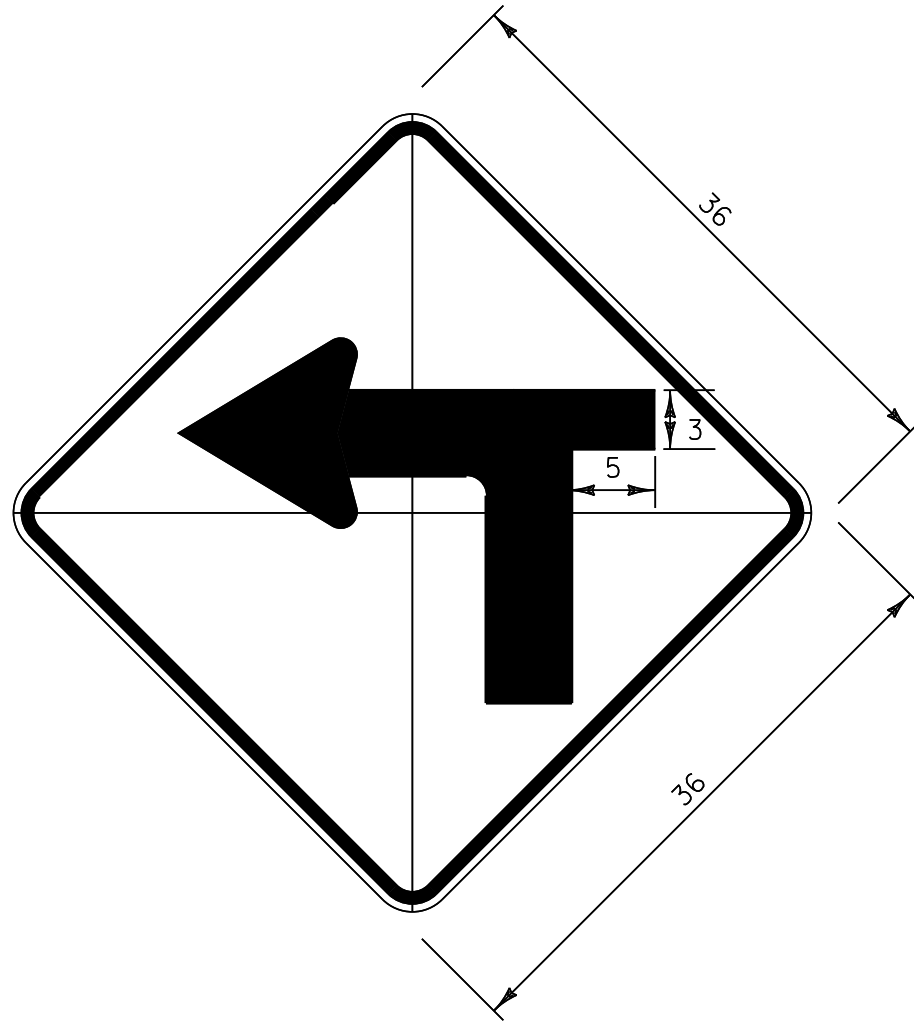

DIMENSIONS NOT SHOWN  
FOR THIS DETAIL SHALL CONFORM  
TO THE LATEST EDITION OF THE 2009 MUTCD  
FOR SIGN DETAIL W1-1,  
UNLESS OTHERWISE NOTED FOR THIS DETAIL

W1-1Ma L(R)

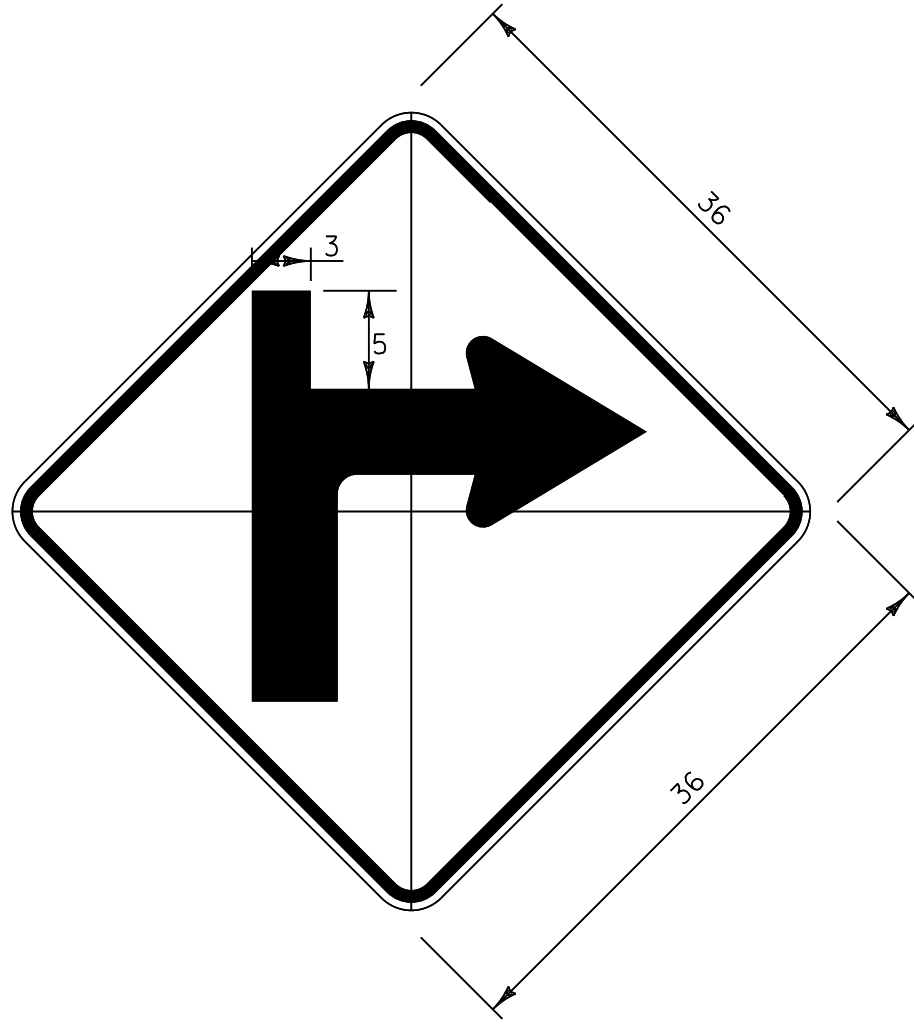

DIMENSIONS NOT SHOWN  
FOR THIS DETAIL SHALL CONFORM  
TO THE LATEST EDITION OF THE 2009 MUTCD  
FOR SIGN DETAIL W1-1,  
UNLESS OTHERWISE NOTED FOR THIS DETAIL


W1-1Mb R(L)

HINESBURG




1.875" RADIUS, 0.75" BORDER, 0.50" INDENT  
COLORS: LEGEND - BLACK  
BACKGROUND - YELLOW  
TEXT STYLE: C

VW-060

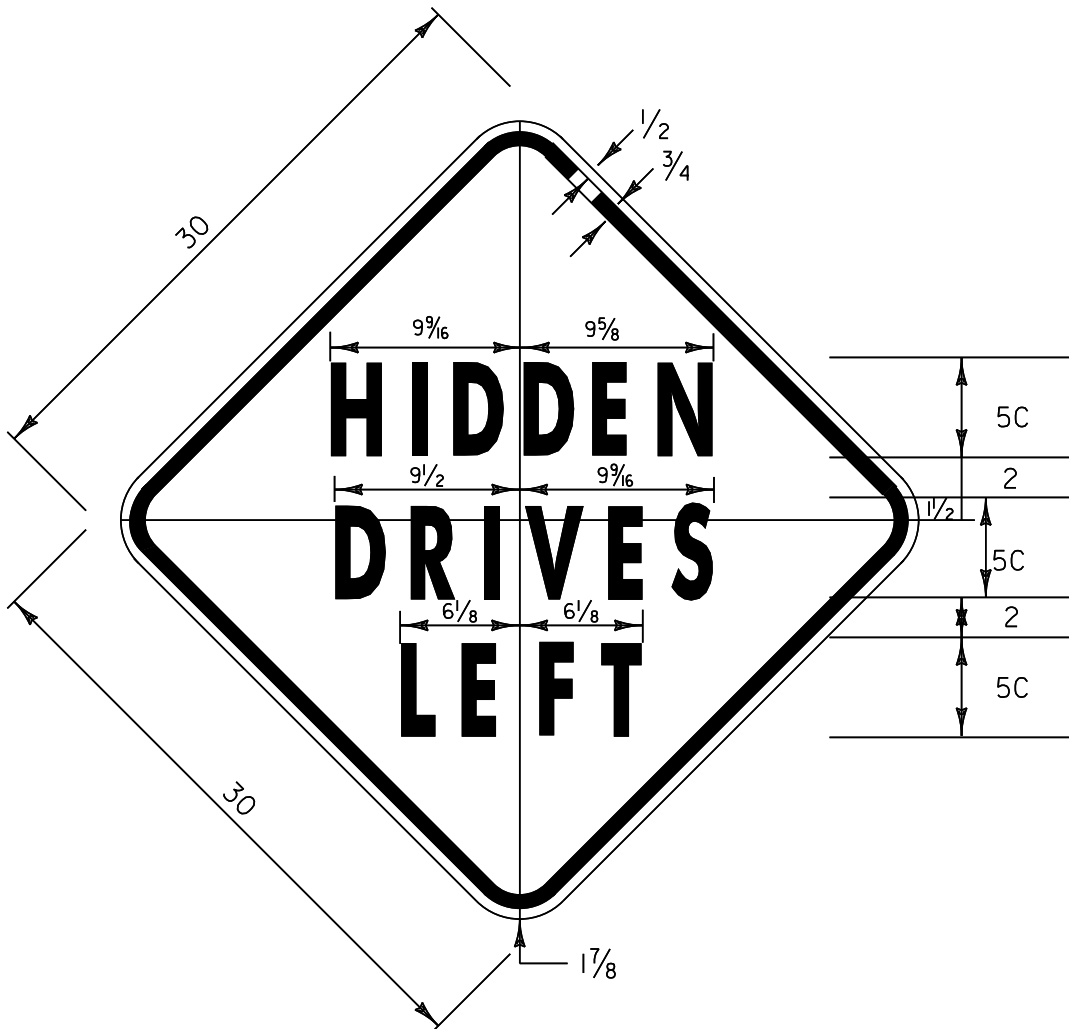


1.875" RADIUS, 0.75" BORDER, 0.50" INDENT  
COLORS: LEGEND - BLACK  
BACKGROUND - YELLOW  
TEXT STYLE: C

VW-133

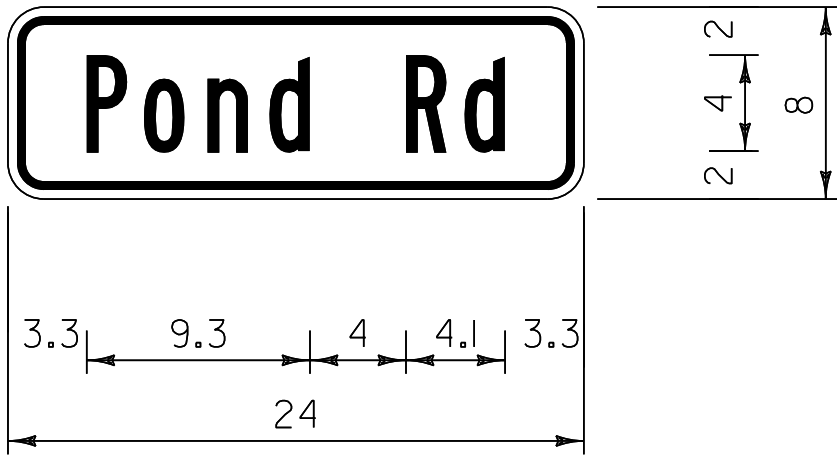


1.5" Radius, 0.4" Border, 0.4" Indent,  
Black on Yellow; [Pond Rd] B;

W16-8P

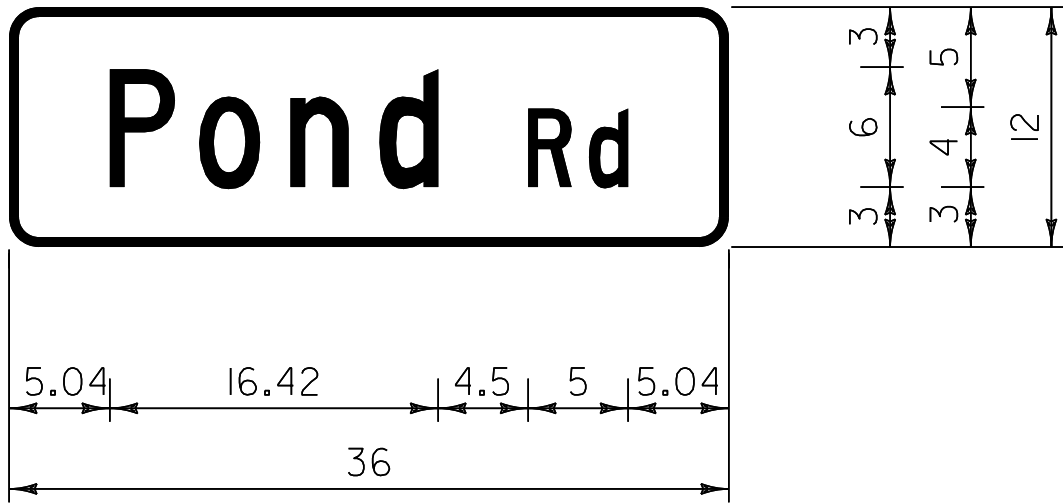

1.50" Radius, 0.50" Border, White on Green;  
[Pond Rd] C;

D3-1

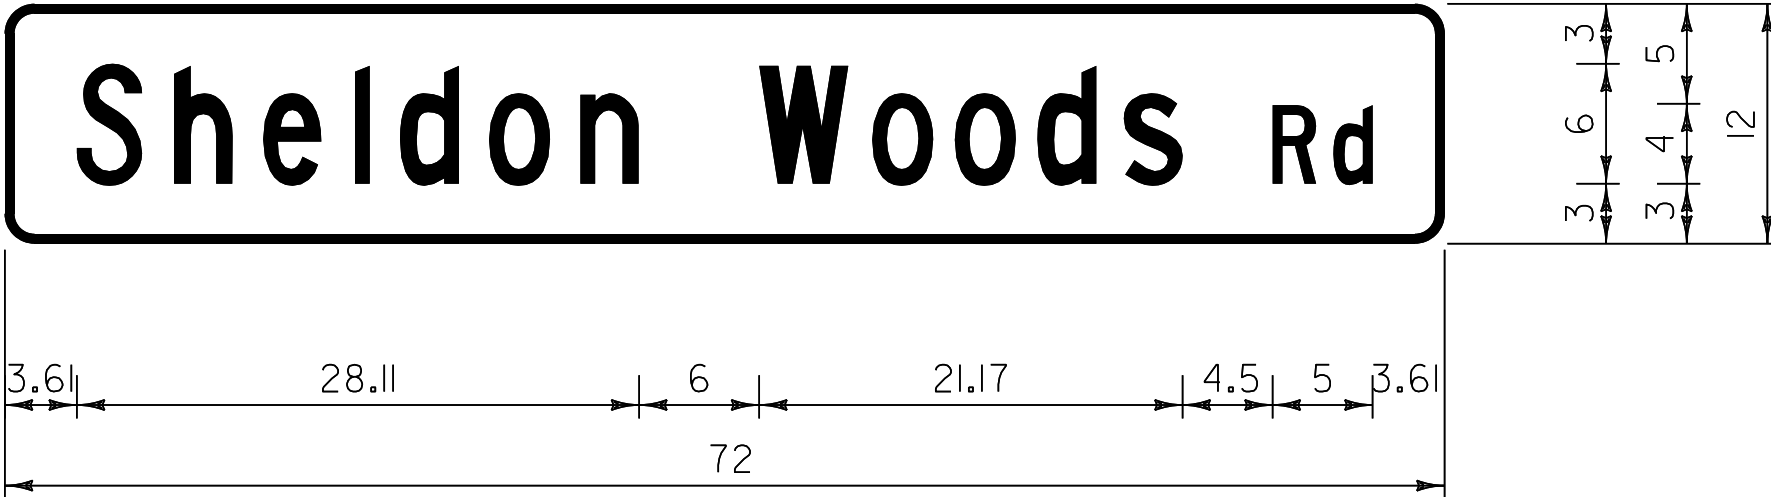

1.50" Radius, 0.50" Border, White on Green;  
[Sheldon Woods Rd] C;

D3-1

FAIRFIELD



\* REDUCE SPACING 40%  
\*\* REDUCE SPACING 60%

VR-023b

FAIRFIELD & HINESBURG

PROJECT NAME: STATEWIDE NORTHWEST REGION  
PROJECT NUMBER: STP HRRR(9)

FILE NAME: d10k318.wrk  
PROJECT LEADER: JLS  
DESIGNED BY: NLA  
SPECIFIC SIGN DETAIL SHEET 2  
PLOT DATE: 22-OCT-2012  
DRAWN BY: ITS  
CHECKED BY: JLS  
SHEET 9 OF 54